

■ The Copyright of this drawing belongs to John Elliott Architectural Services and shall not be used or reproduced in any form without express permission. The Moral right of the author is hereby asserted - Copyright © 2019.

■ Do not scale from this drawing - Work to figured dimensions only. All dimensions to be checked on site prior to the execution of any work.

■ For the avoidance of doubt all dimensions are measured to wall structure and not the finishes unless otherwise stated.


■ Where any discrepancy is found to exist within or between drawings and/or documents it should be reported to John Elliott Architectural Services immediately.

■ John Elliott Architectural Services shall not be liable for any use of drawings and documents for any purpose other than for which the same were prepared by or on behalf of John Elliott Architectural Services.




Existing Front Elevation
(Scale 1:50)

Existing Rear Elevation
(Scale 1:50)

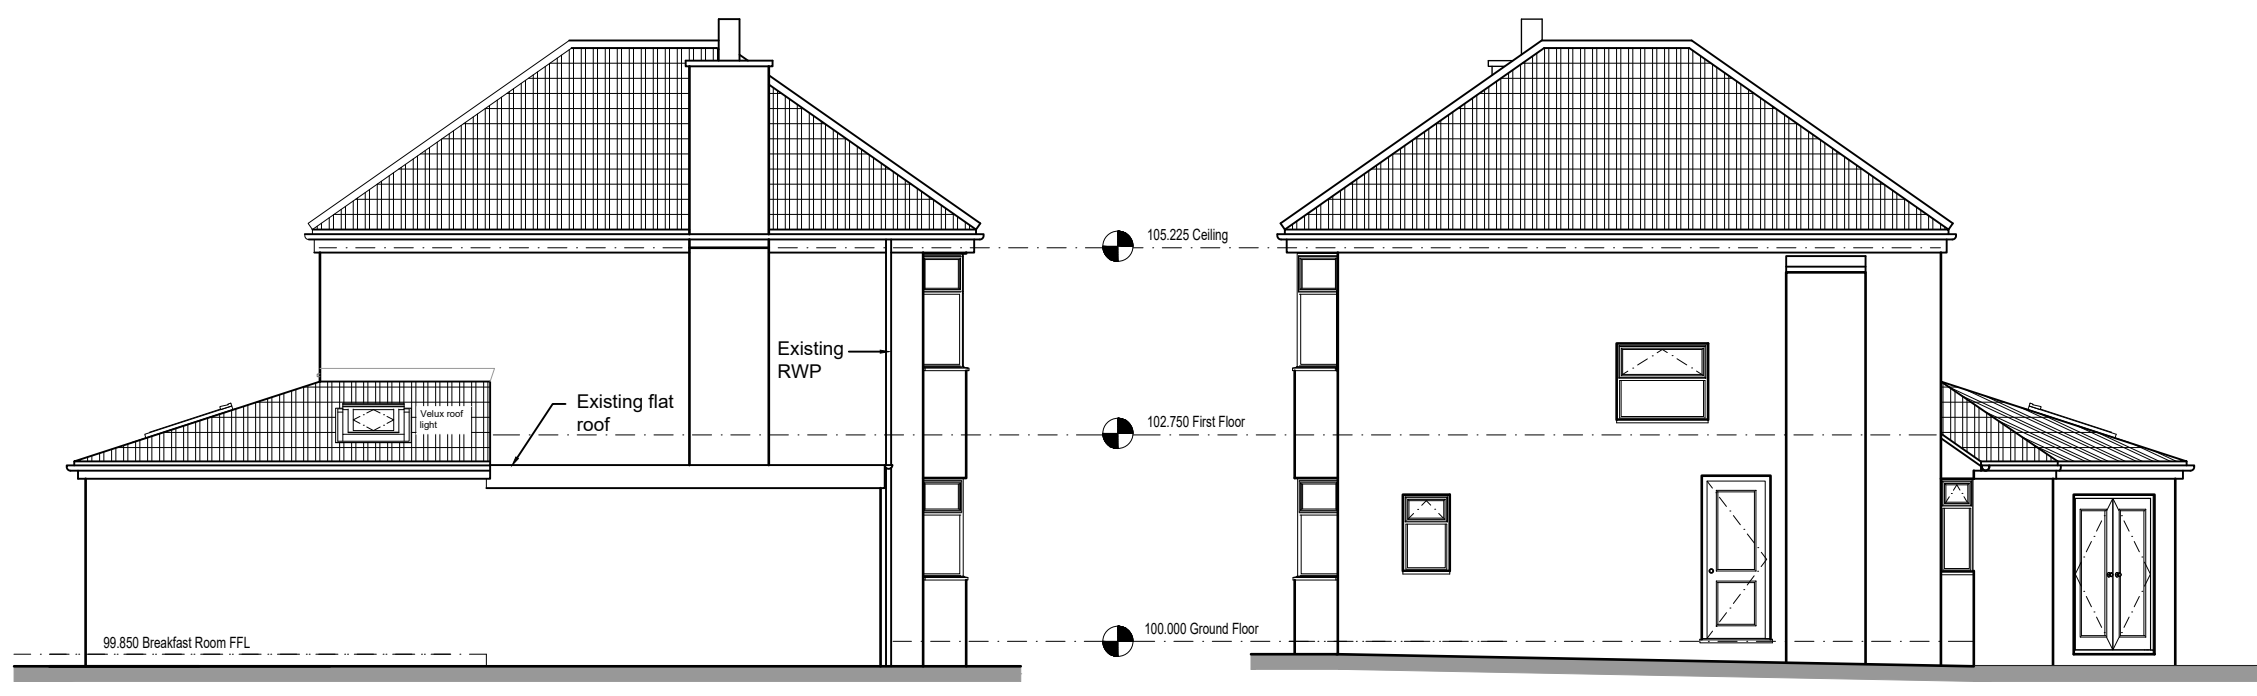


Existing Side Elevation
(Scale 1:50)


Existing Side Elevation
(Scale 1:50)

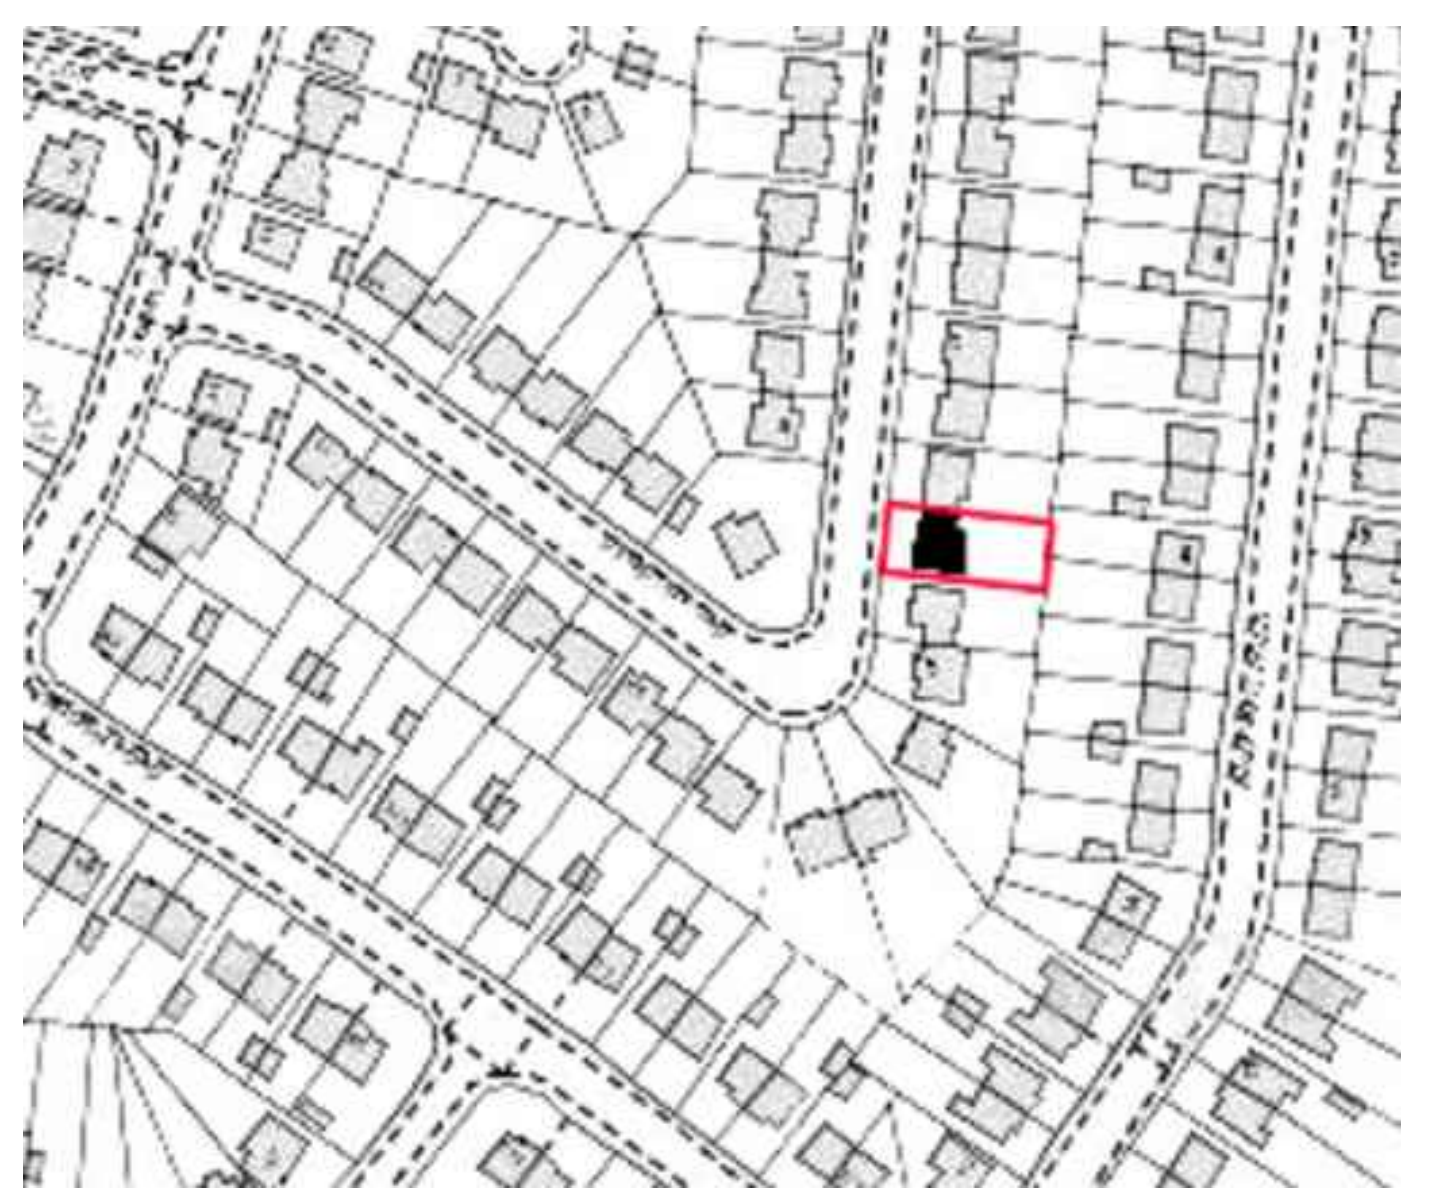


Location Plan Scale 1:1250

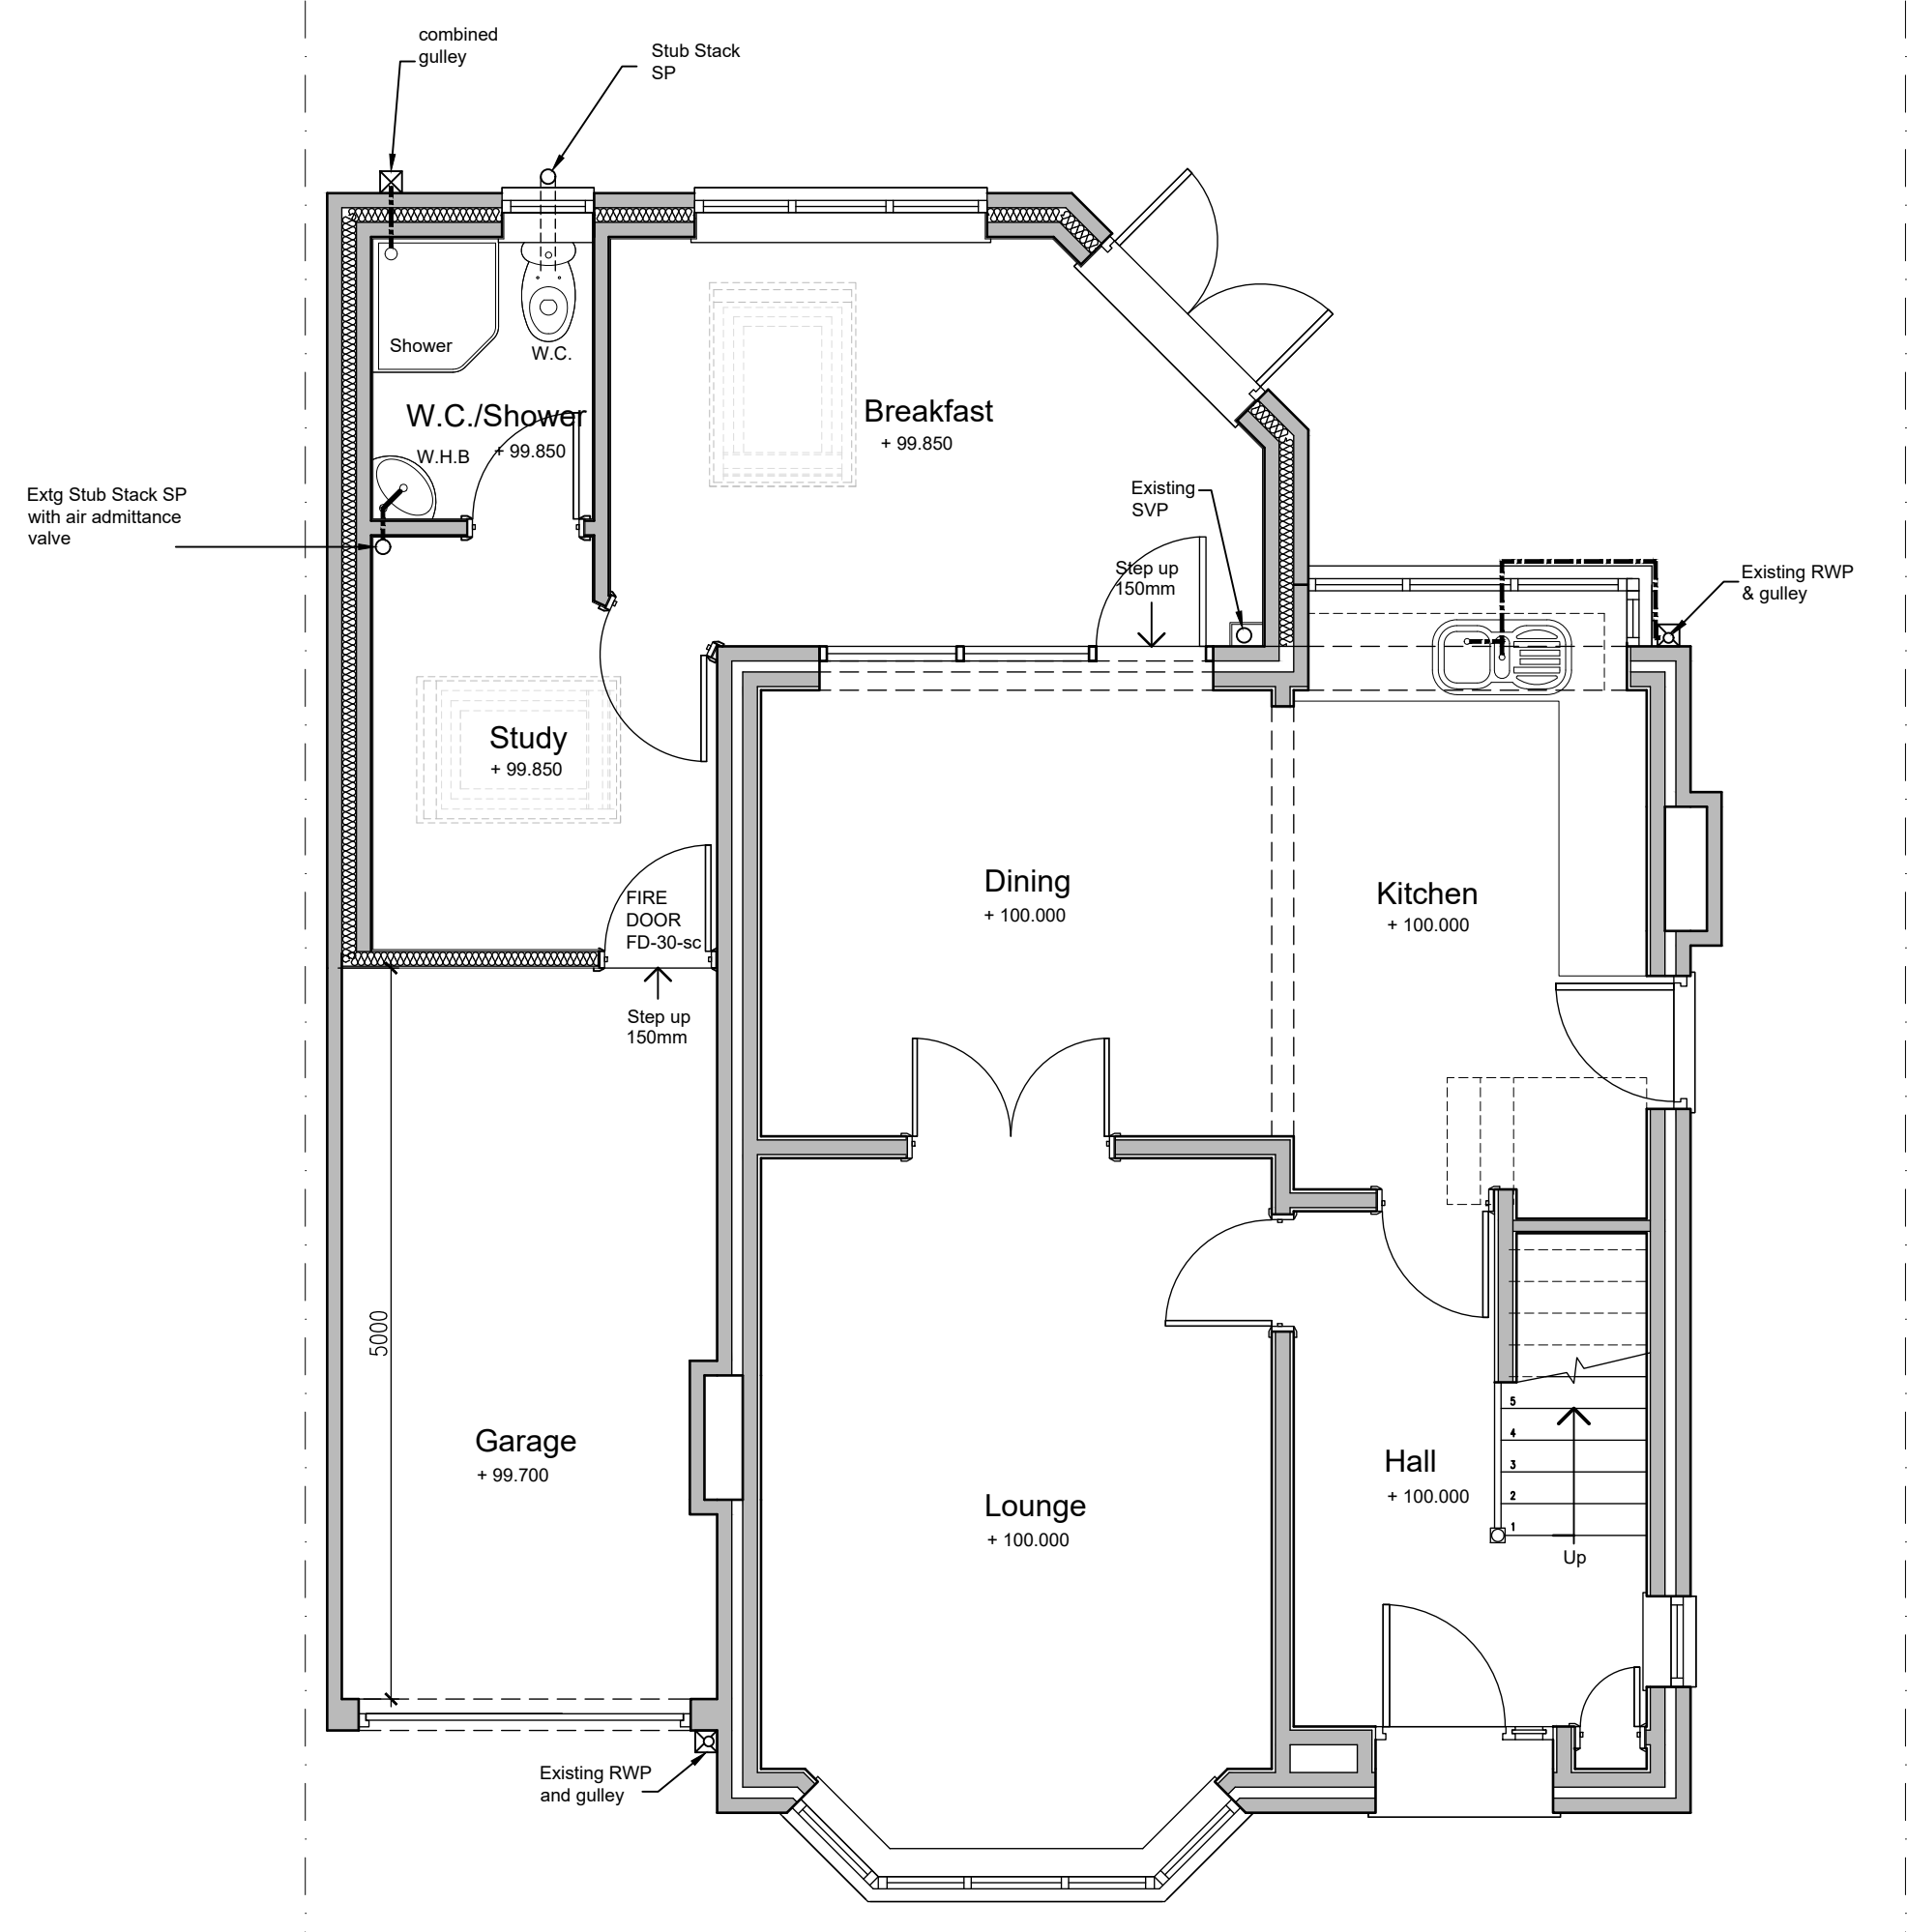

Existing Ground Floor Plan
(Scale 1:50)

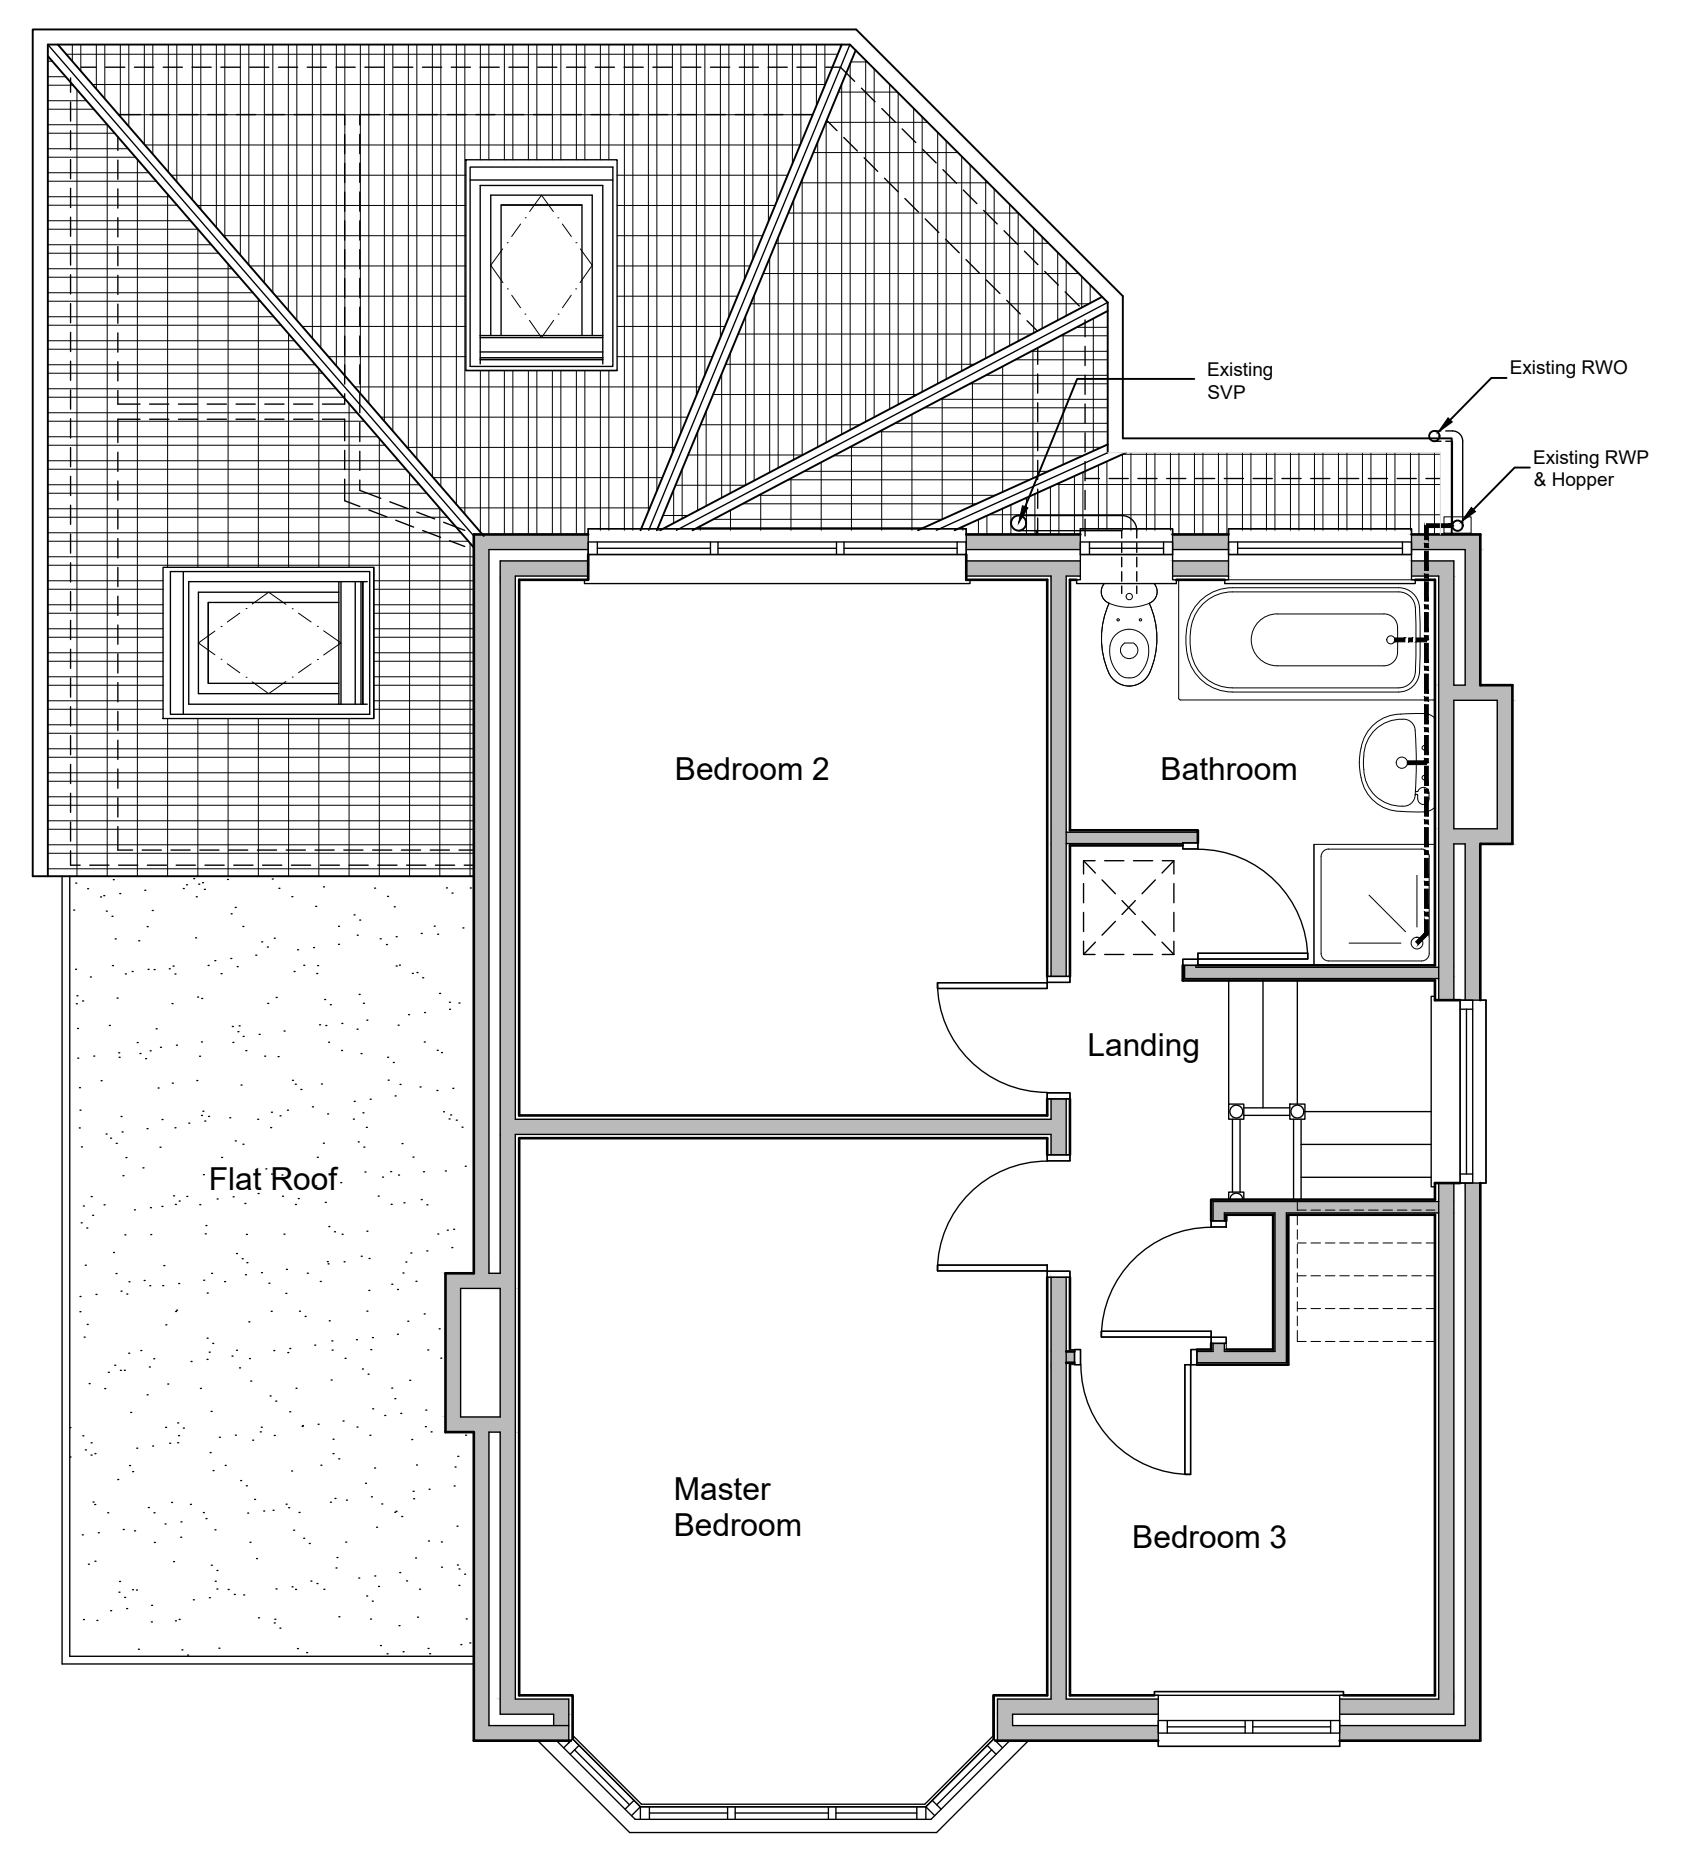


Existing First Floor Plan
(Scale 1:50)

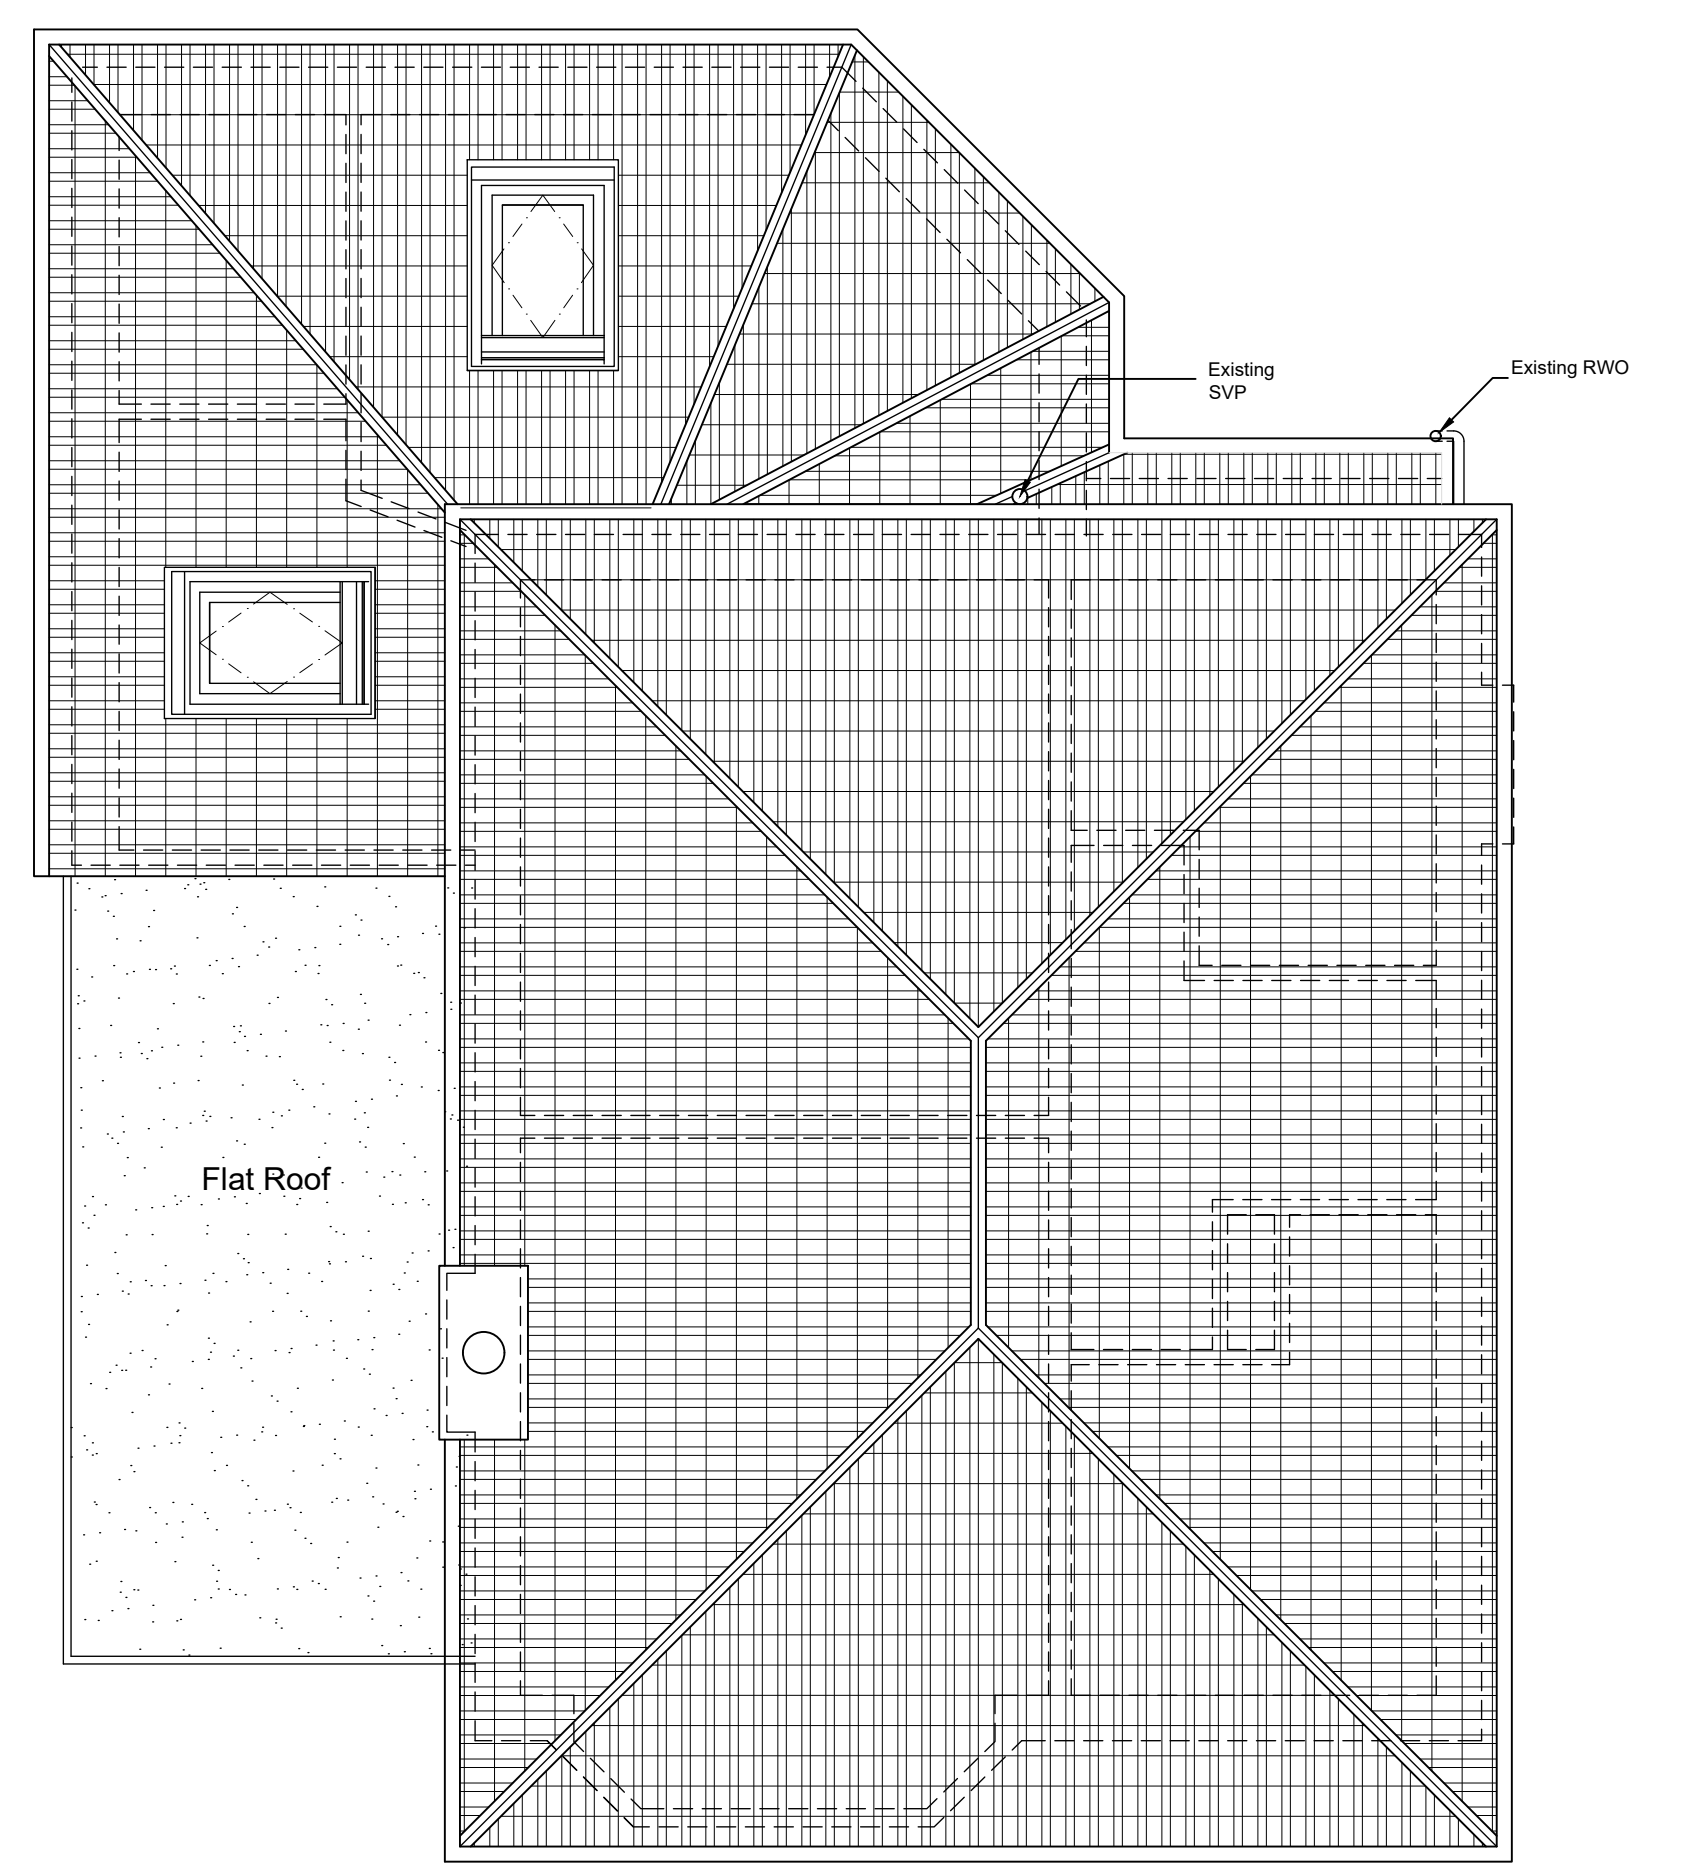

Existing Roof Plan
(Scale 1:50)

BUILDING CONTROL DRAWING

Rev. A 01/10/2019 Building control formal issue to Align.

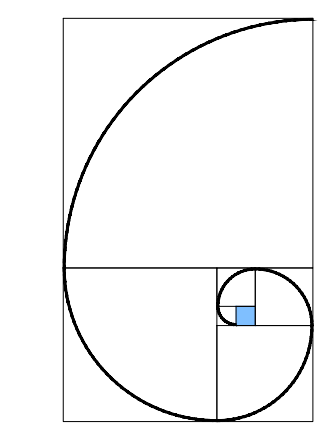

PROJECT:
Heald Green
Stockport

DRAWING:
Existing Plans, Elevations and
Location Plan


John Elliott Architectural Services
148 King Street
Dukinfield
Cheshire
SK16 4TH

SCALE: 1:50/100 @A1	DATE: 20.06.19	DRAWING NO.: 1906-01	REVISION: A
------------------------	-------------------	-------------------------	----------------


Mobile: 07821 938400
johnelliott@architecturalservices.ork.uk

The Copyright of this drawing belongs to John Elliott Architectural Services and shall not be used or reproduced in any form without express permission. The Moral right of the author is hereby asserted - Copyright © 2019.


- Do not scale from this drawing - Work to figured dimensions only. All dimensions to be checked on site prior to the execution of any work.
- For the avoidance of doubt all dimensions are measured to wall structure and not the finishes unless otherwise stated.
- Where any discrepancy is found to exist within or between drawings and/or documents it should be reported to John Elliott Architectural Services immediately.
- John Elliott Architectural Services shall not be liable for any use of drawings and documents for any purpose other than for which the same were prepared by or on behalf of John Elliott Architectural Services.

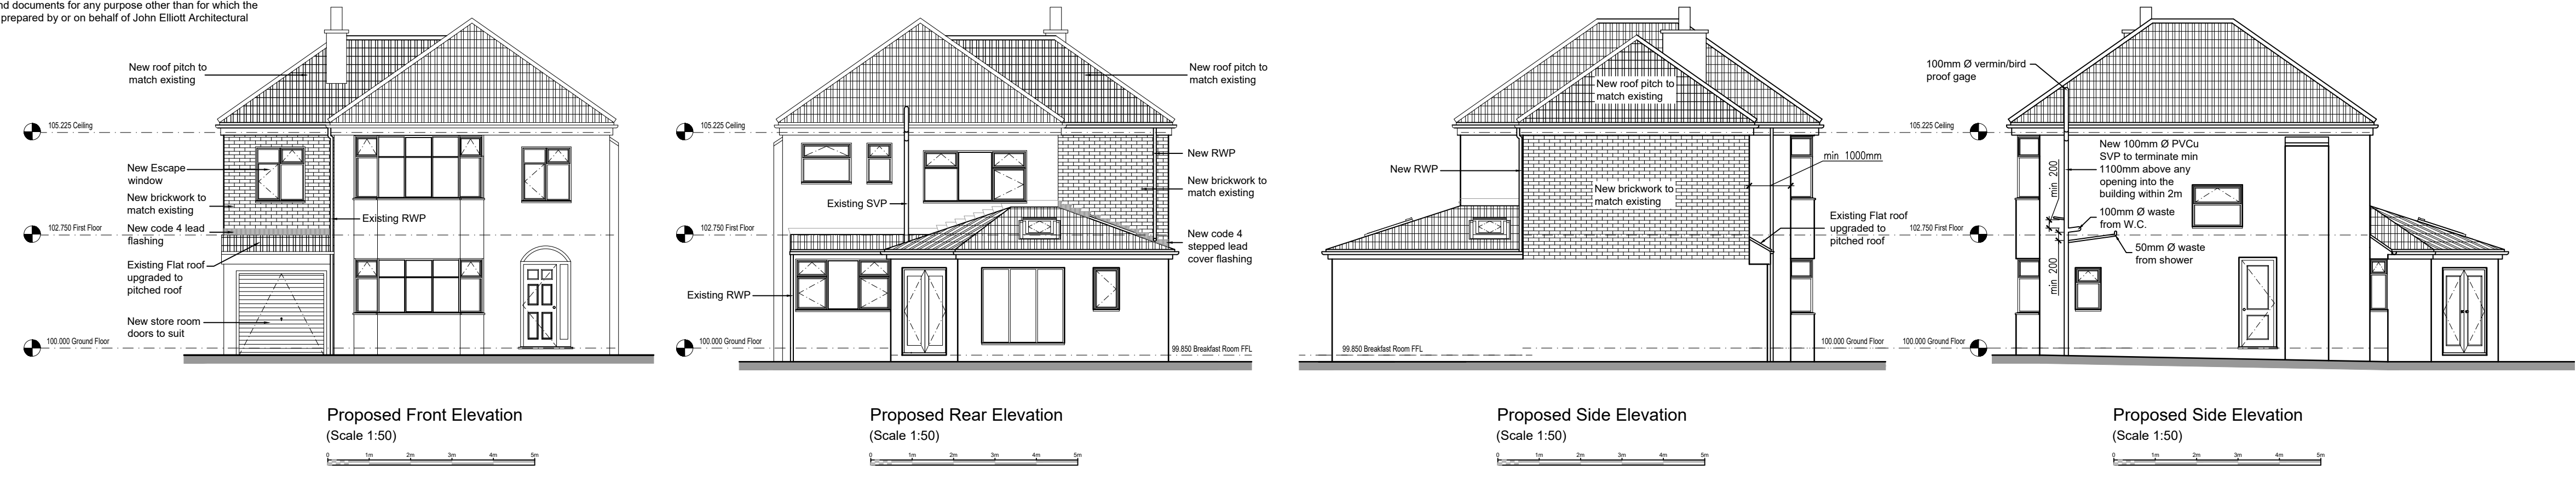


Location Plan Scale 1:1250

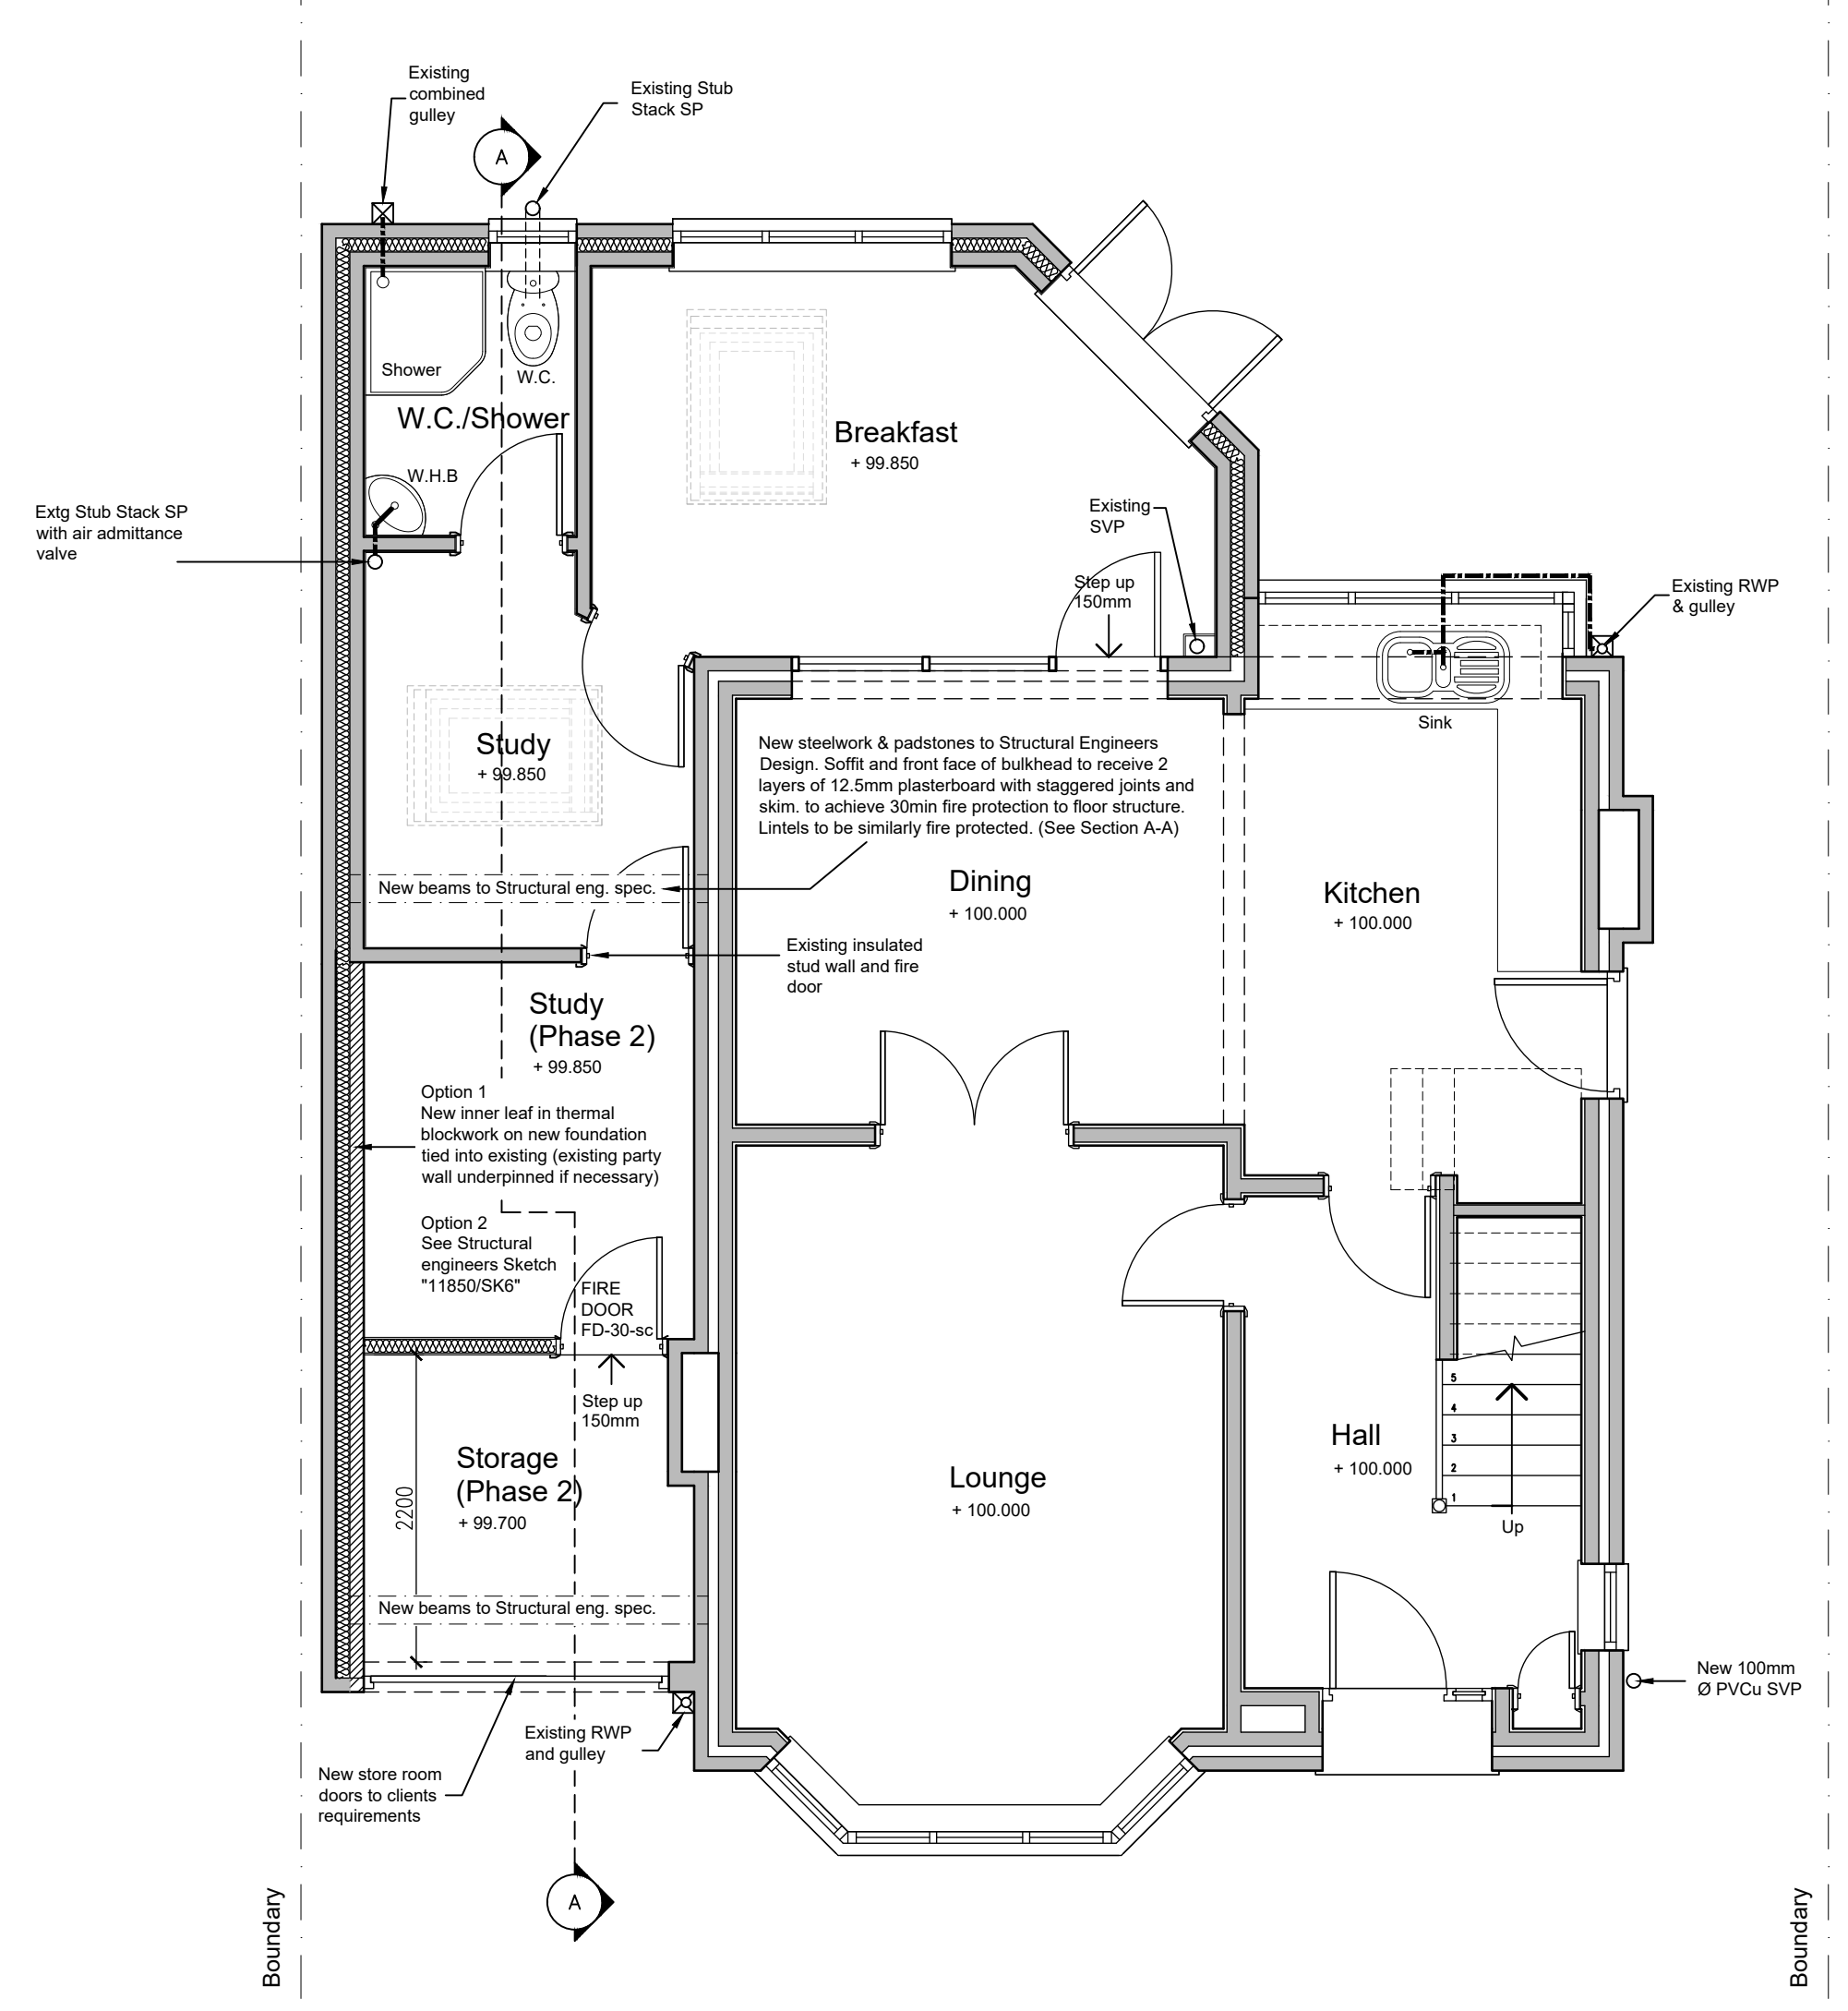

Proposed Ground Floor Plan (Scale 1:50)

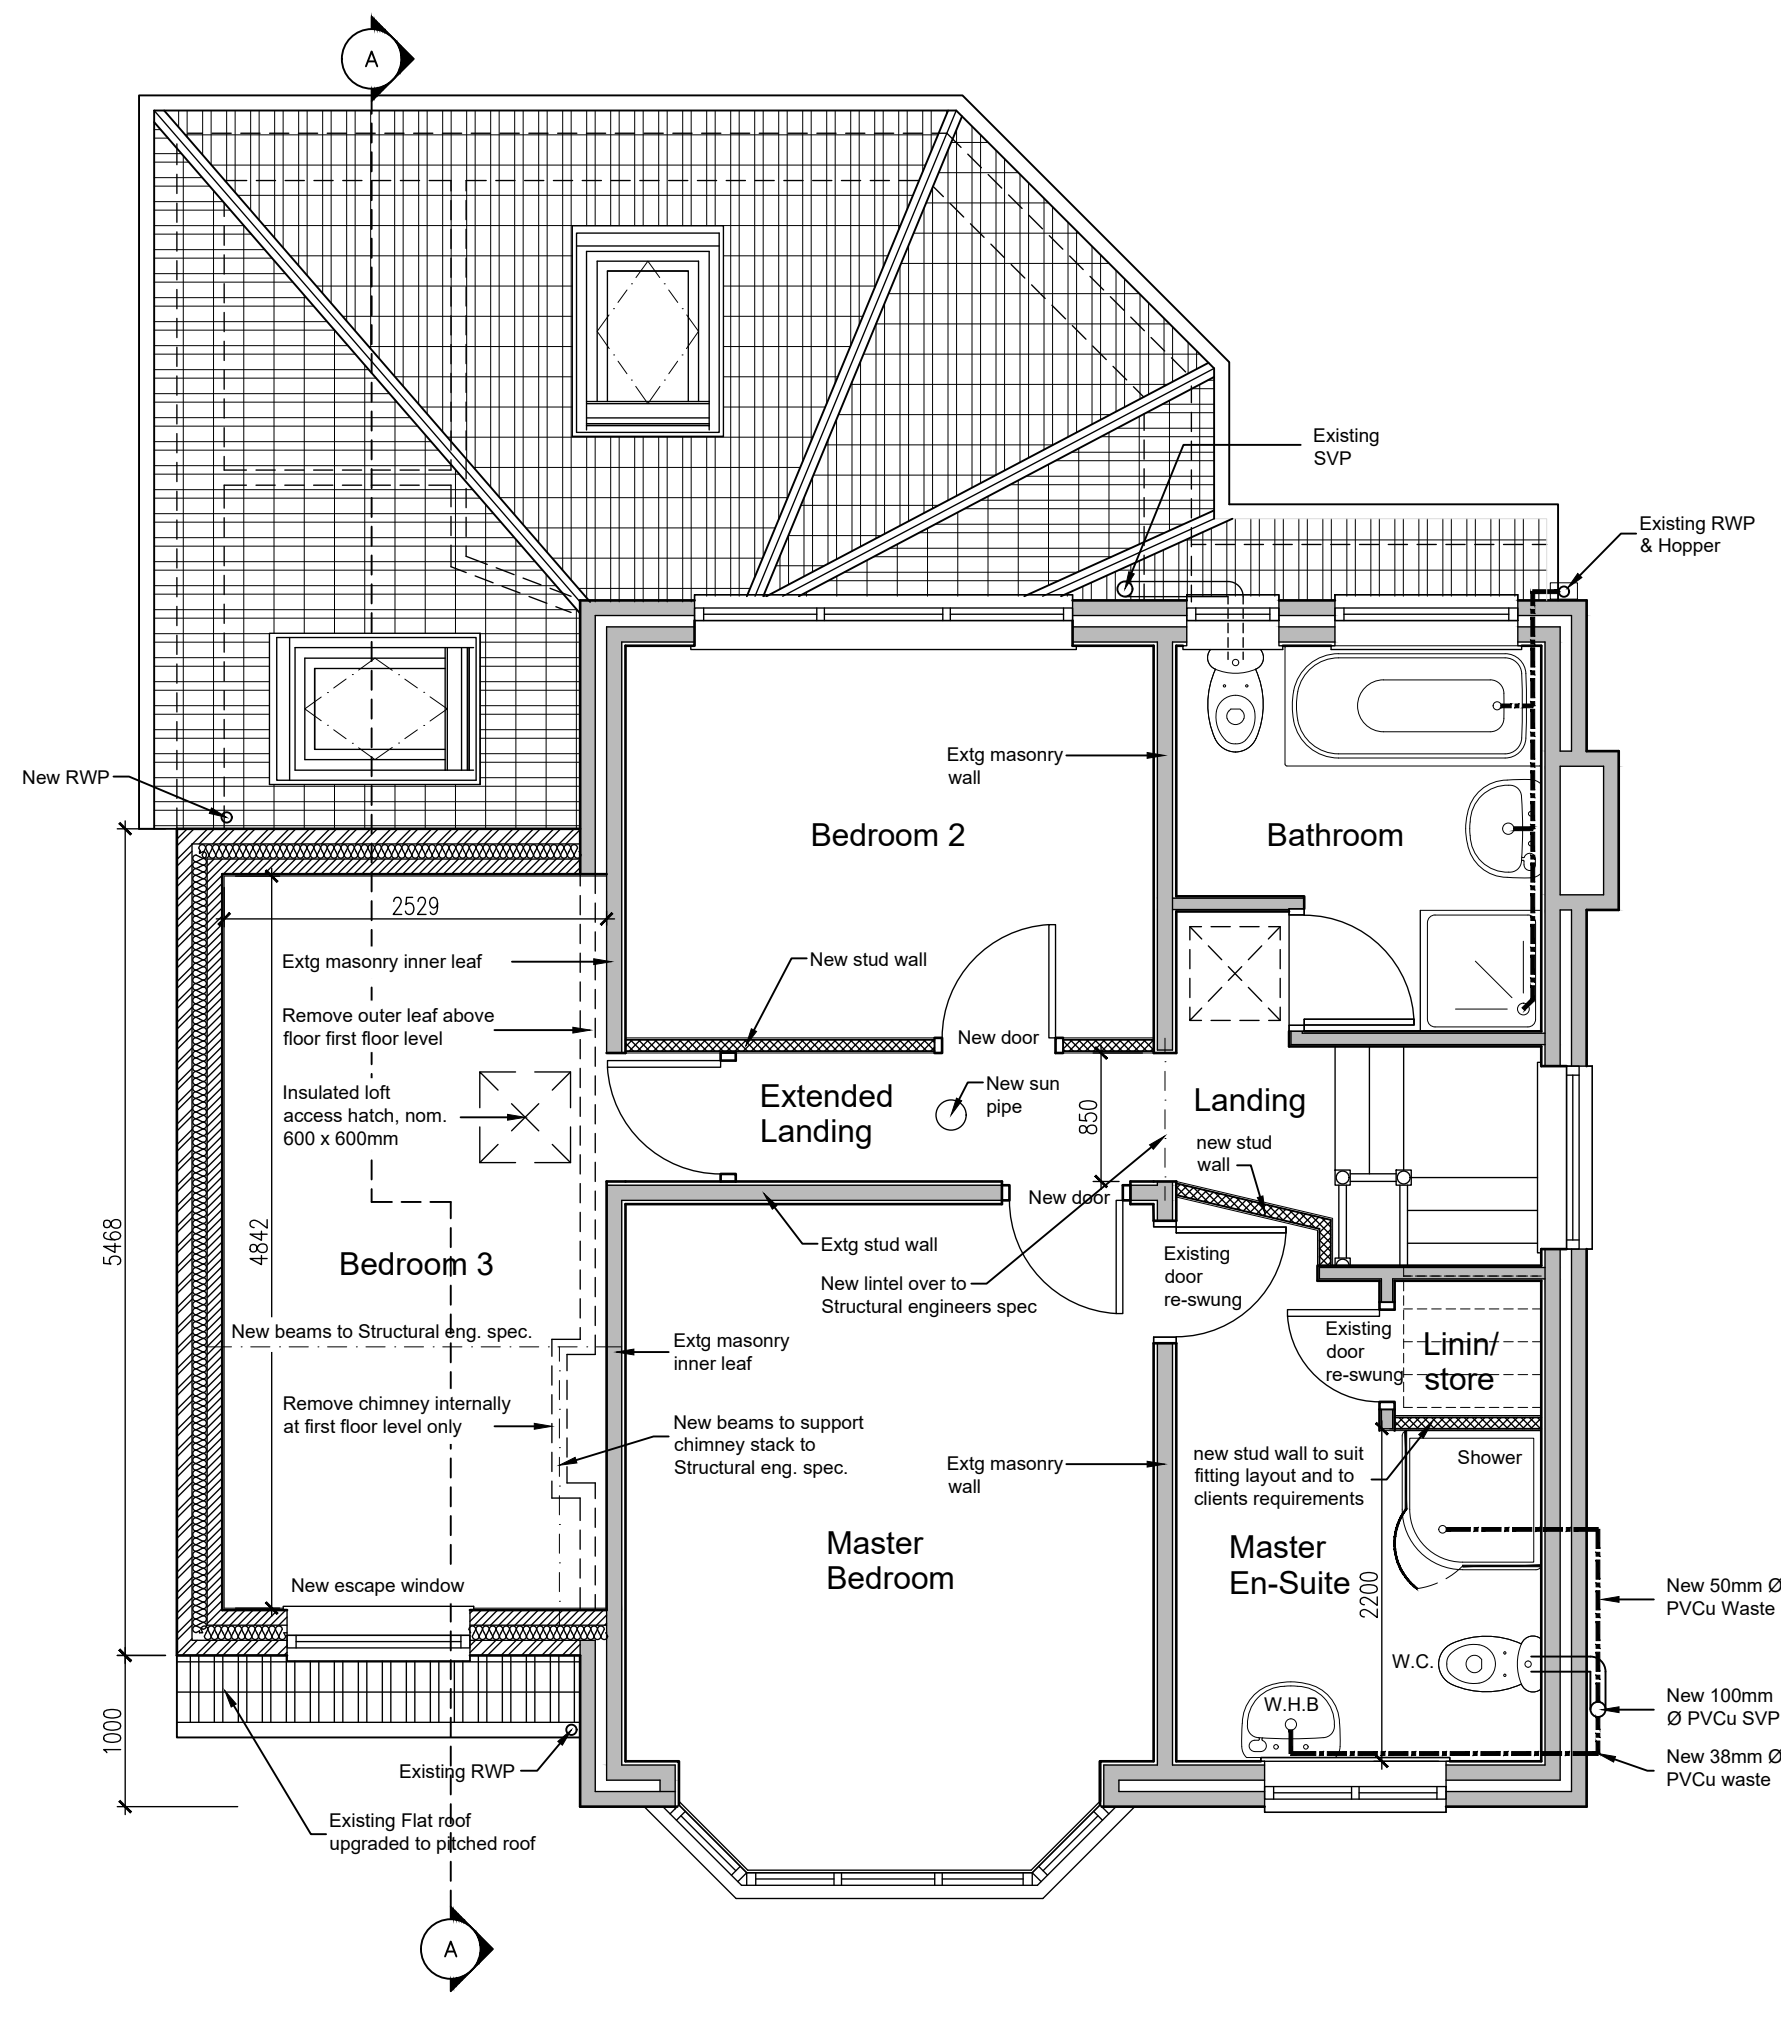


Proposed First Floor Plan (Scale 1:50)

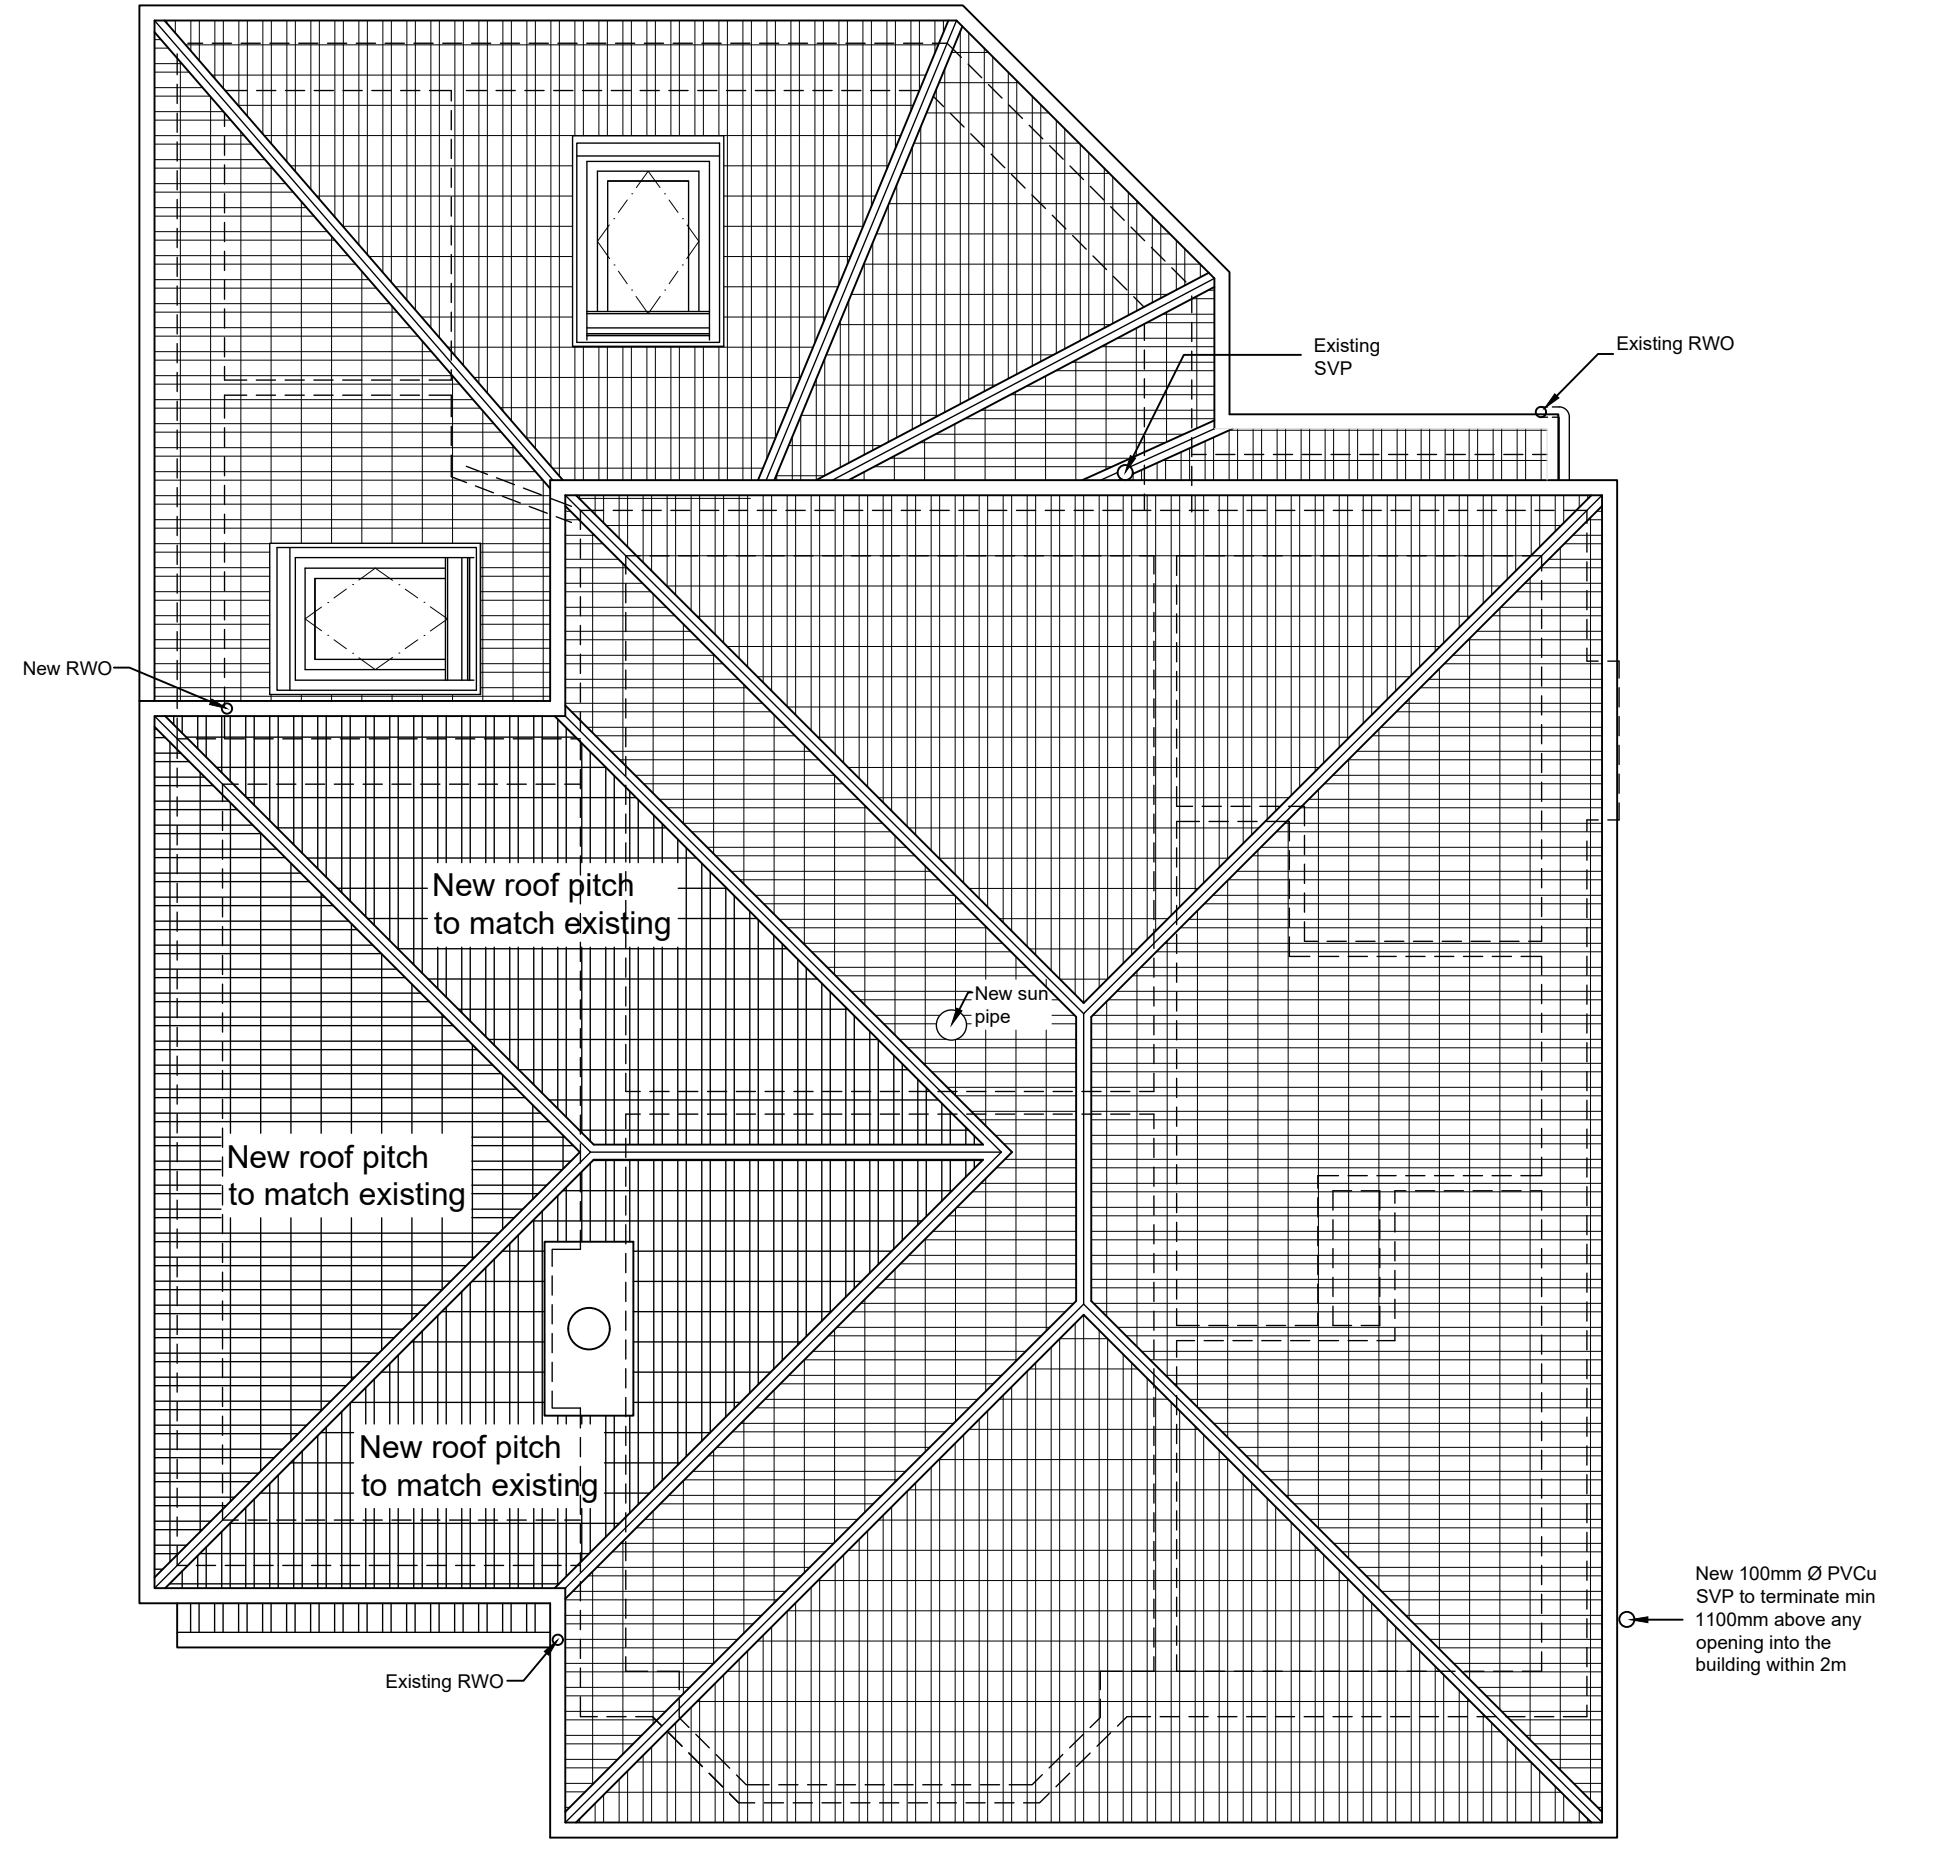

Proposed Roof Plan (Scale 1:50)

BUILDING CONTROL DRAWING

Rev. D 21/10/2019 Ground floor plan amended to show phase 2 (study extension)
 Rev. C 01/10/2019 Building control formal issue to Align.
 Rev. B 23/09/2019 Front wall of bedroom set back to 1m from building line
 Rev. A 17/07/2019 Front wall of New Bedroom aligned with Garage below. Bedroom & En-Suite door arrangements amended to client sketch.

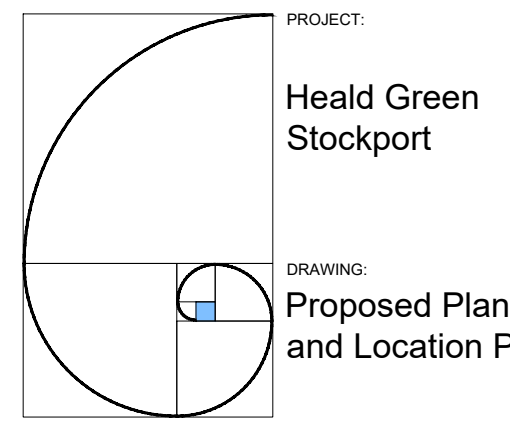

PROJECT:
**Heald Green
 Stockport**

DRAWING:
**Proposed Plans, Elevations
 and Location Plan**

SCALE: 1:50/100 @A1	DATE: 20.06.19	DRAWING NO: 1906-02	REVISION: D
------------------------	-------------------	------------------------	----------------

John Elliott Architectural Services
 148 King Street
 Dukinfield
 Cheshire
 SK16 4TH

Mobile: 07821 938400
 johnelliott@architecturalservices.ork.uk

■ The Copyright of this drawing belongs to John Elliott Architectural Services and shall not be used or reproduced in any form without express permission. The Moral right of the author is hereby asserted - Copyright © 2019.


■ Do not scale from this drawing - Work to figured dimensions only. All dimensions to be checked on site prior to the execution of any work.

■ For the avoidance of doubt all dimensions are measured to wall structure and not the finishes unless otherwise stated.


■ Where any discrepancy is found to exist within or between drawings and/or documents it should be reported to John Elliott Architectural Services immediately.

■ John Elliott Architectural Services shall not be liable for any use of drawings and documents for any purpose other than for which the same were prepared by or on behalf of John Elliott Architectural Services.

NEW ROOF DESIGN AND BRACING TO BE CHECKED BY THE STRUCTURAL ENGINEER AND ANY ADDITIONAL RECOMMENDATIONS MADE BY THE S.E. TO BE IMPLEMENTED OVER AND ABOVE THE CONTENT OF THIS DRAWING

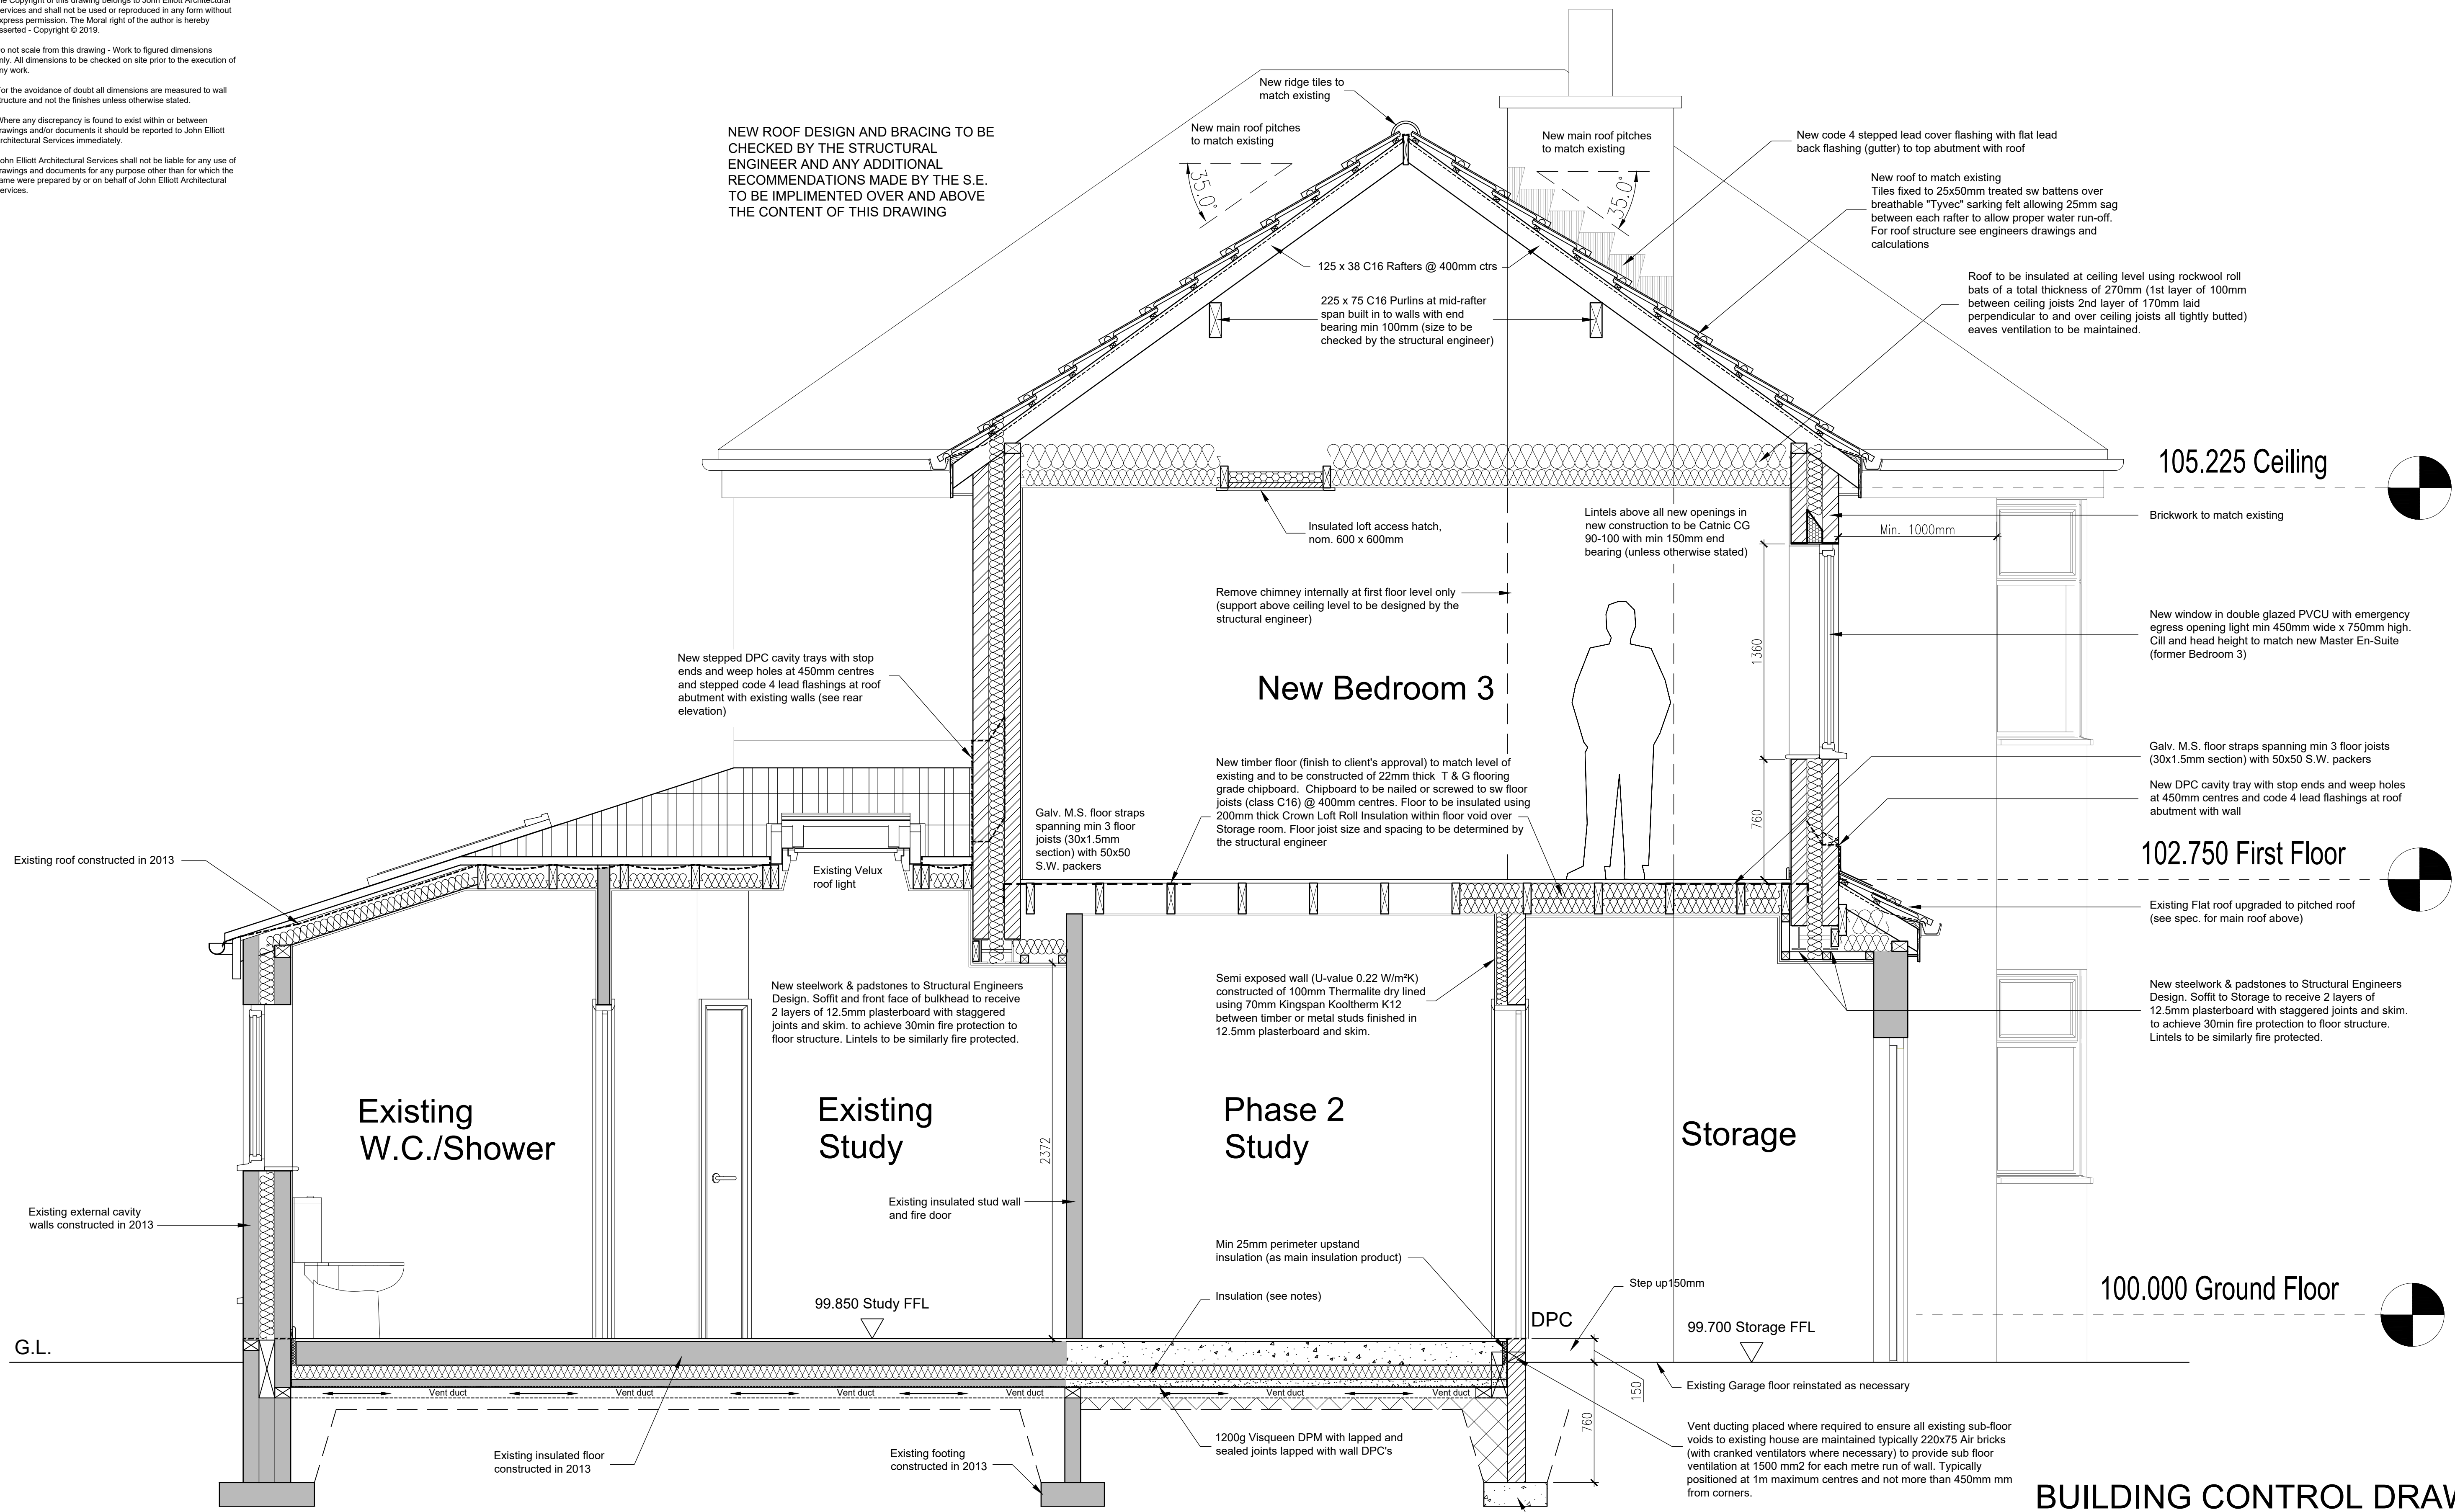


Proposed Section A-A
(Scale 1:20)

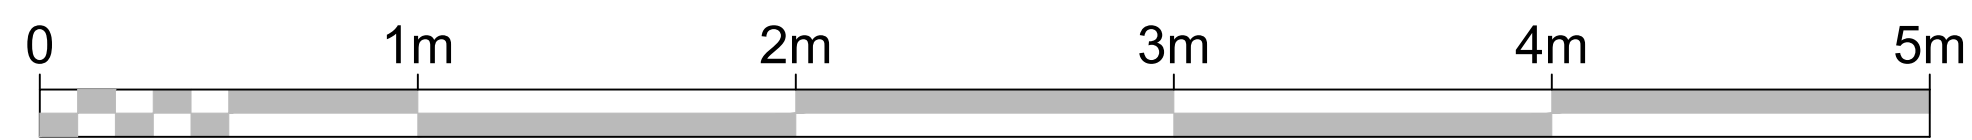

BUILDING CONTROL DRAWING

Rev. B 21/10.2019 Client amendment to show study extension as Phase 2 and bulkhead shown to underside of structure above existing study
Rev. A 01/10.2019 Building control formal issue to Align.

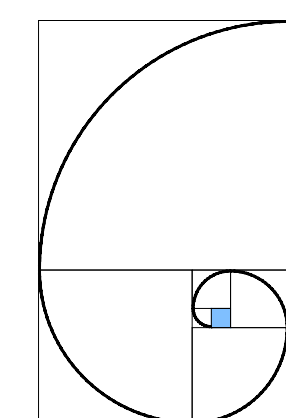

PROJECT:
Head Green
Stockport

John Elliott Architectural Services
148 King Street
Dukinfield
Cheshire
SK16 4TH

DRAWING:
Proposed Section A-A

SCALE: 1:20 @A1	DATE: 01.10.19	DRAWING NO: 1906-03	REVISION: B	Mobile: 07821 938400 johnelliott@architecturalservices.ork.uk
--------------------	-------------------	------------------------	----------------	--