



The Copyright of this drawing belongs to John Elliott Architectural Services and shall not be used or reproduced in any form without express permission. The Moral right of the author is hereby asserted - Copyright © 2018.

- Do not scale from this drawing - Work to figured dimensions only. All dimensions to be checked on site prior to the execution of any work.
- For the avoidance of doubt all dimensions are measured to wall structure and not the finishes unless otherwise stated.
- Where any discrepancy is found to exist within or between drawings and/or documents it should be reported to John Elliott Architectural Services immediately.
- John Elliott Architectural Services shall not be liable for any use of drawings and documents for any purpose other than for which the same were prepared by or on behalf of John Elliott Architectural Services.

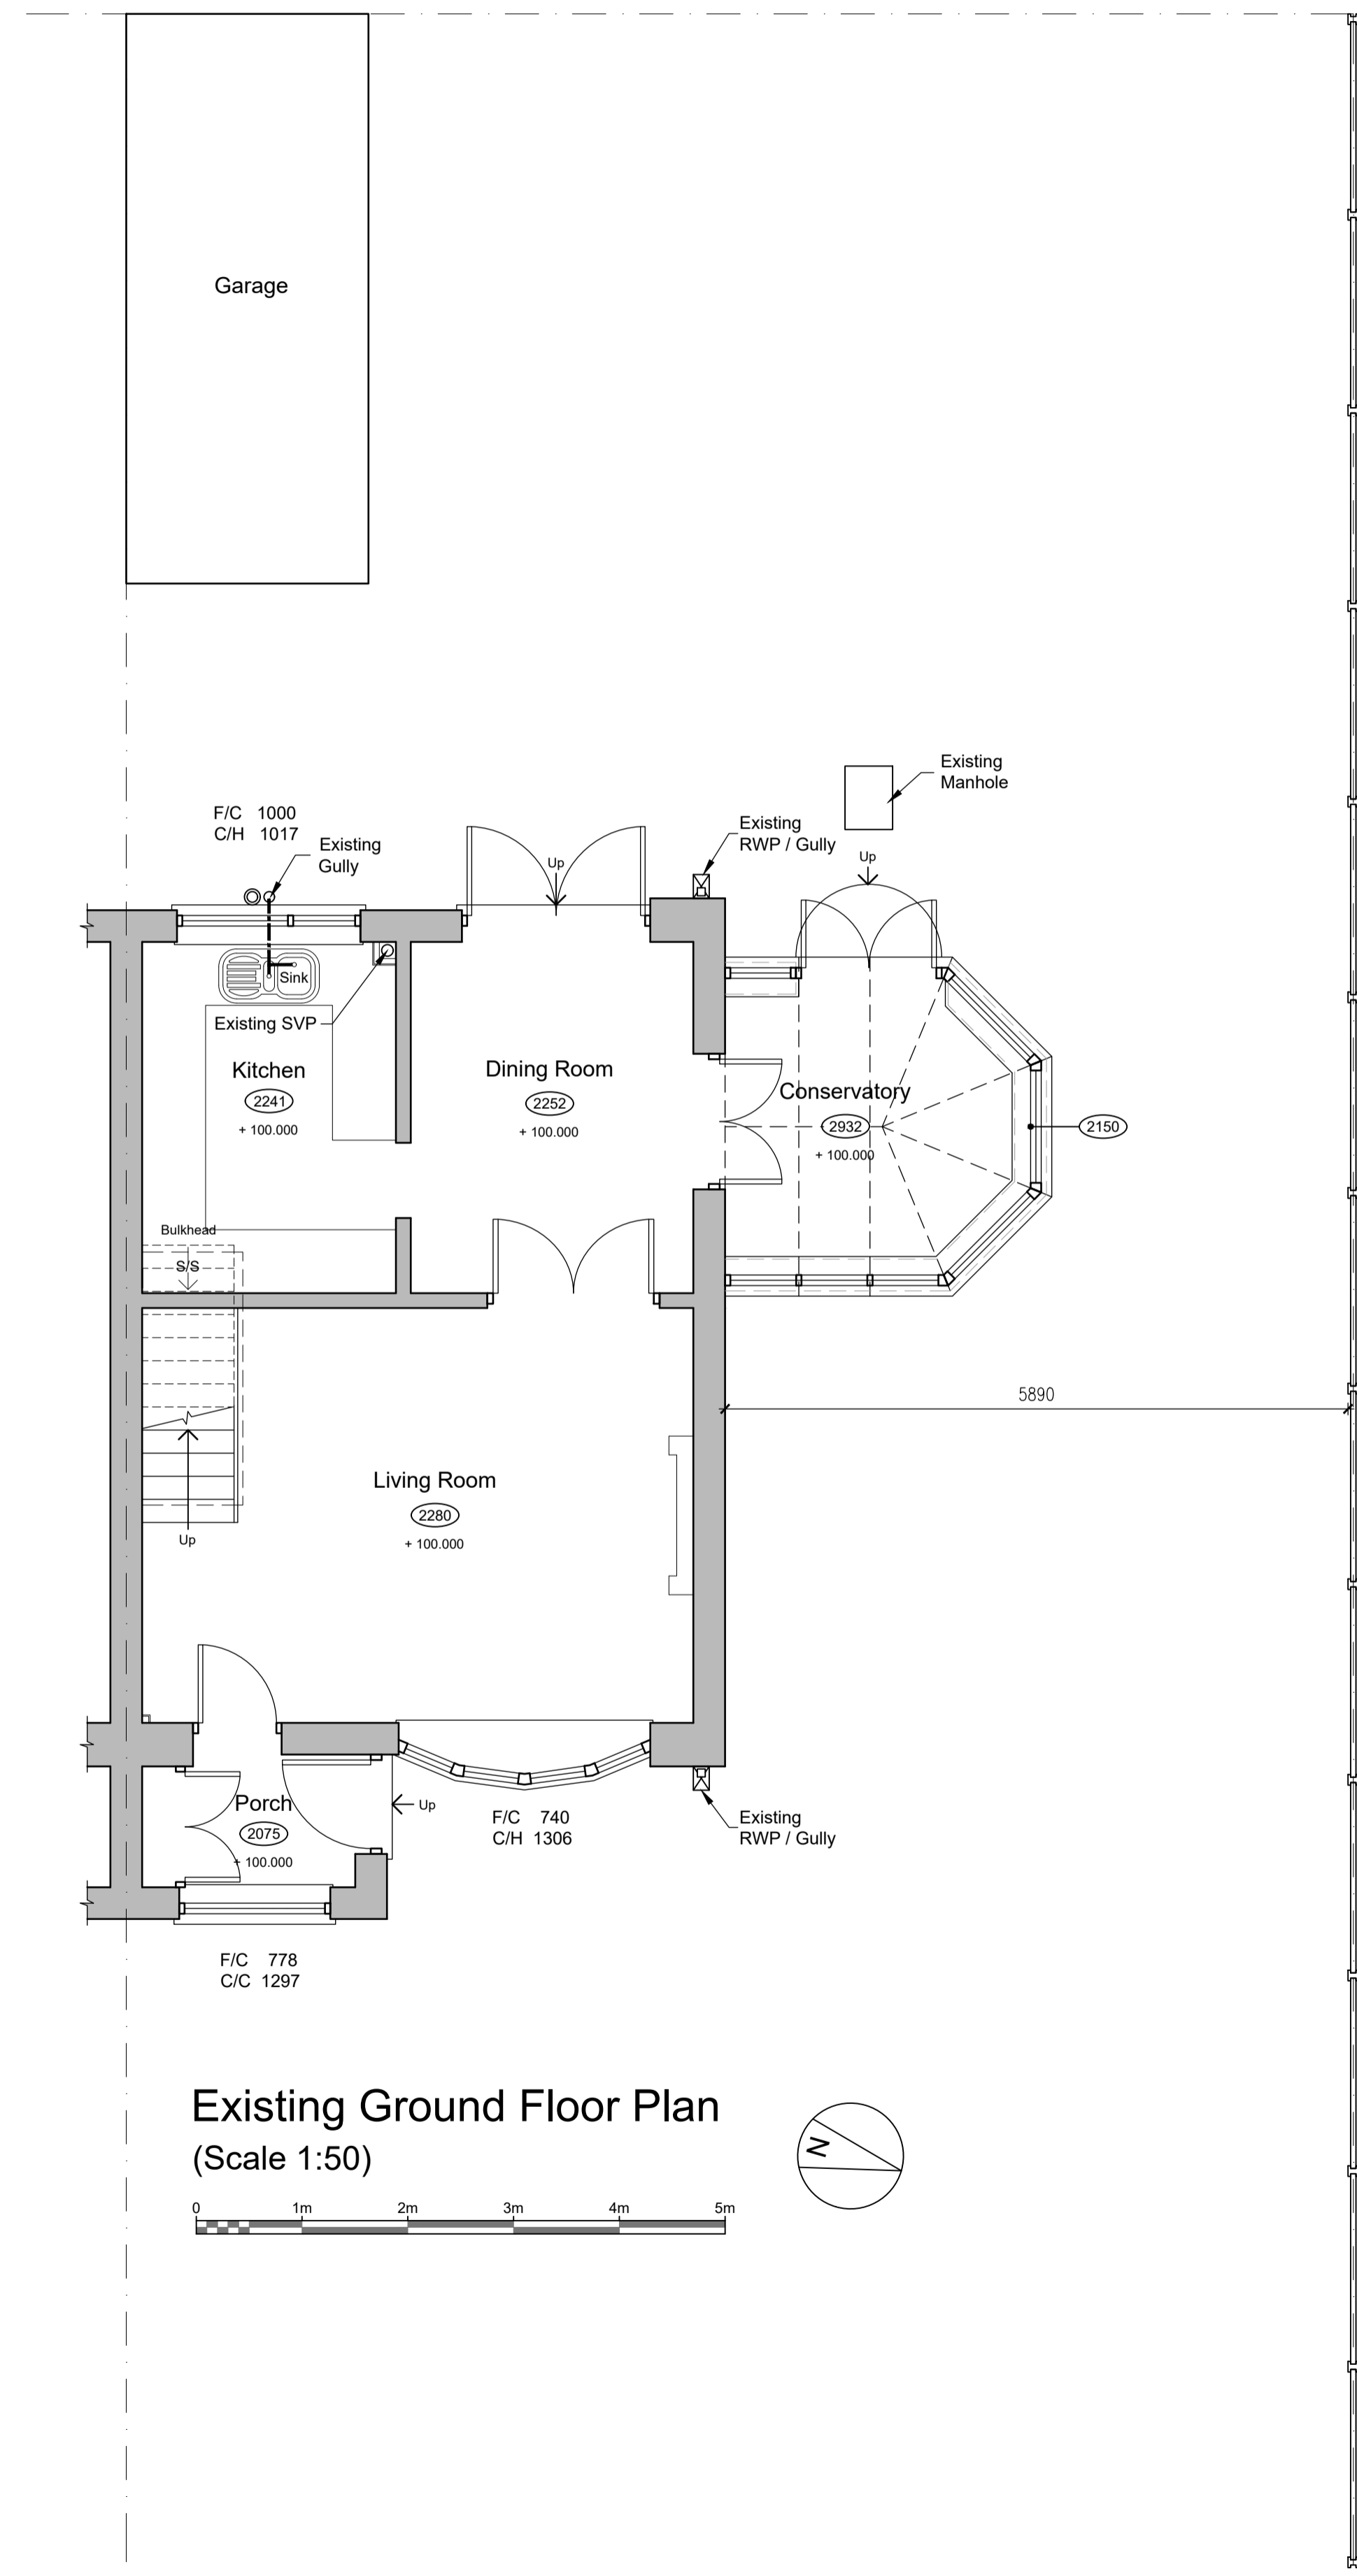

Existing Ground Floor Plan
(Scale 1:50)

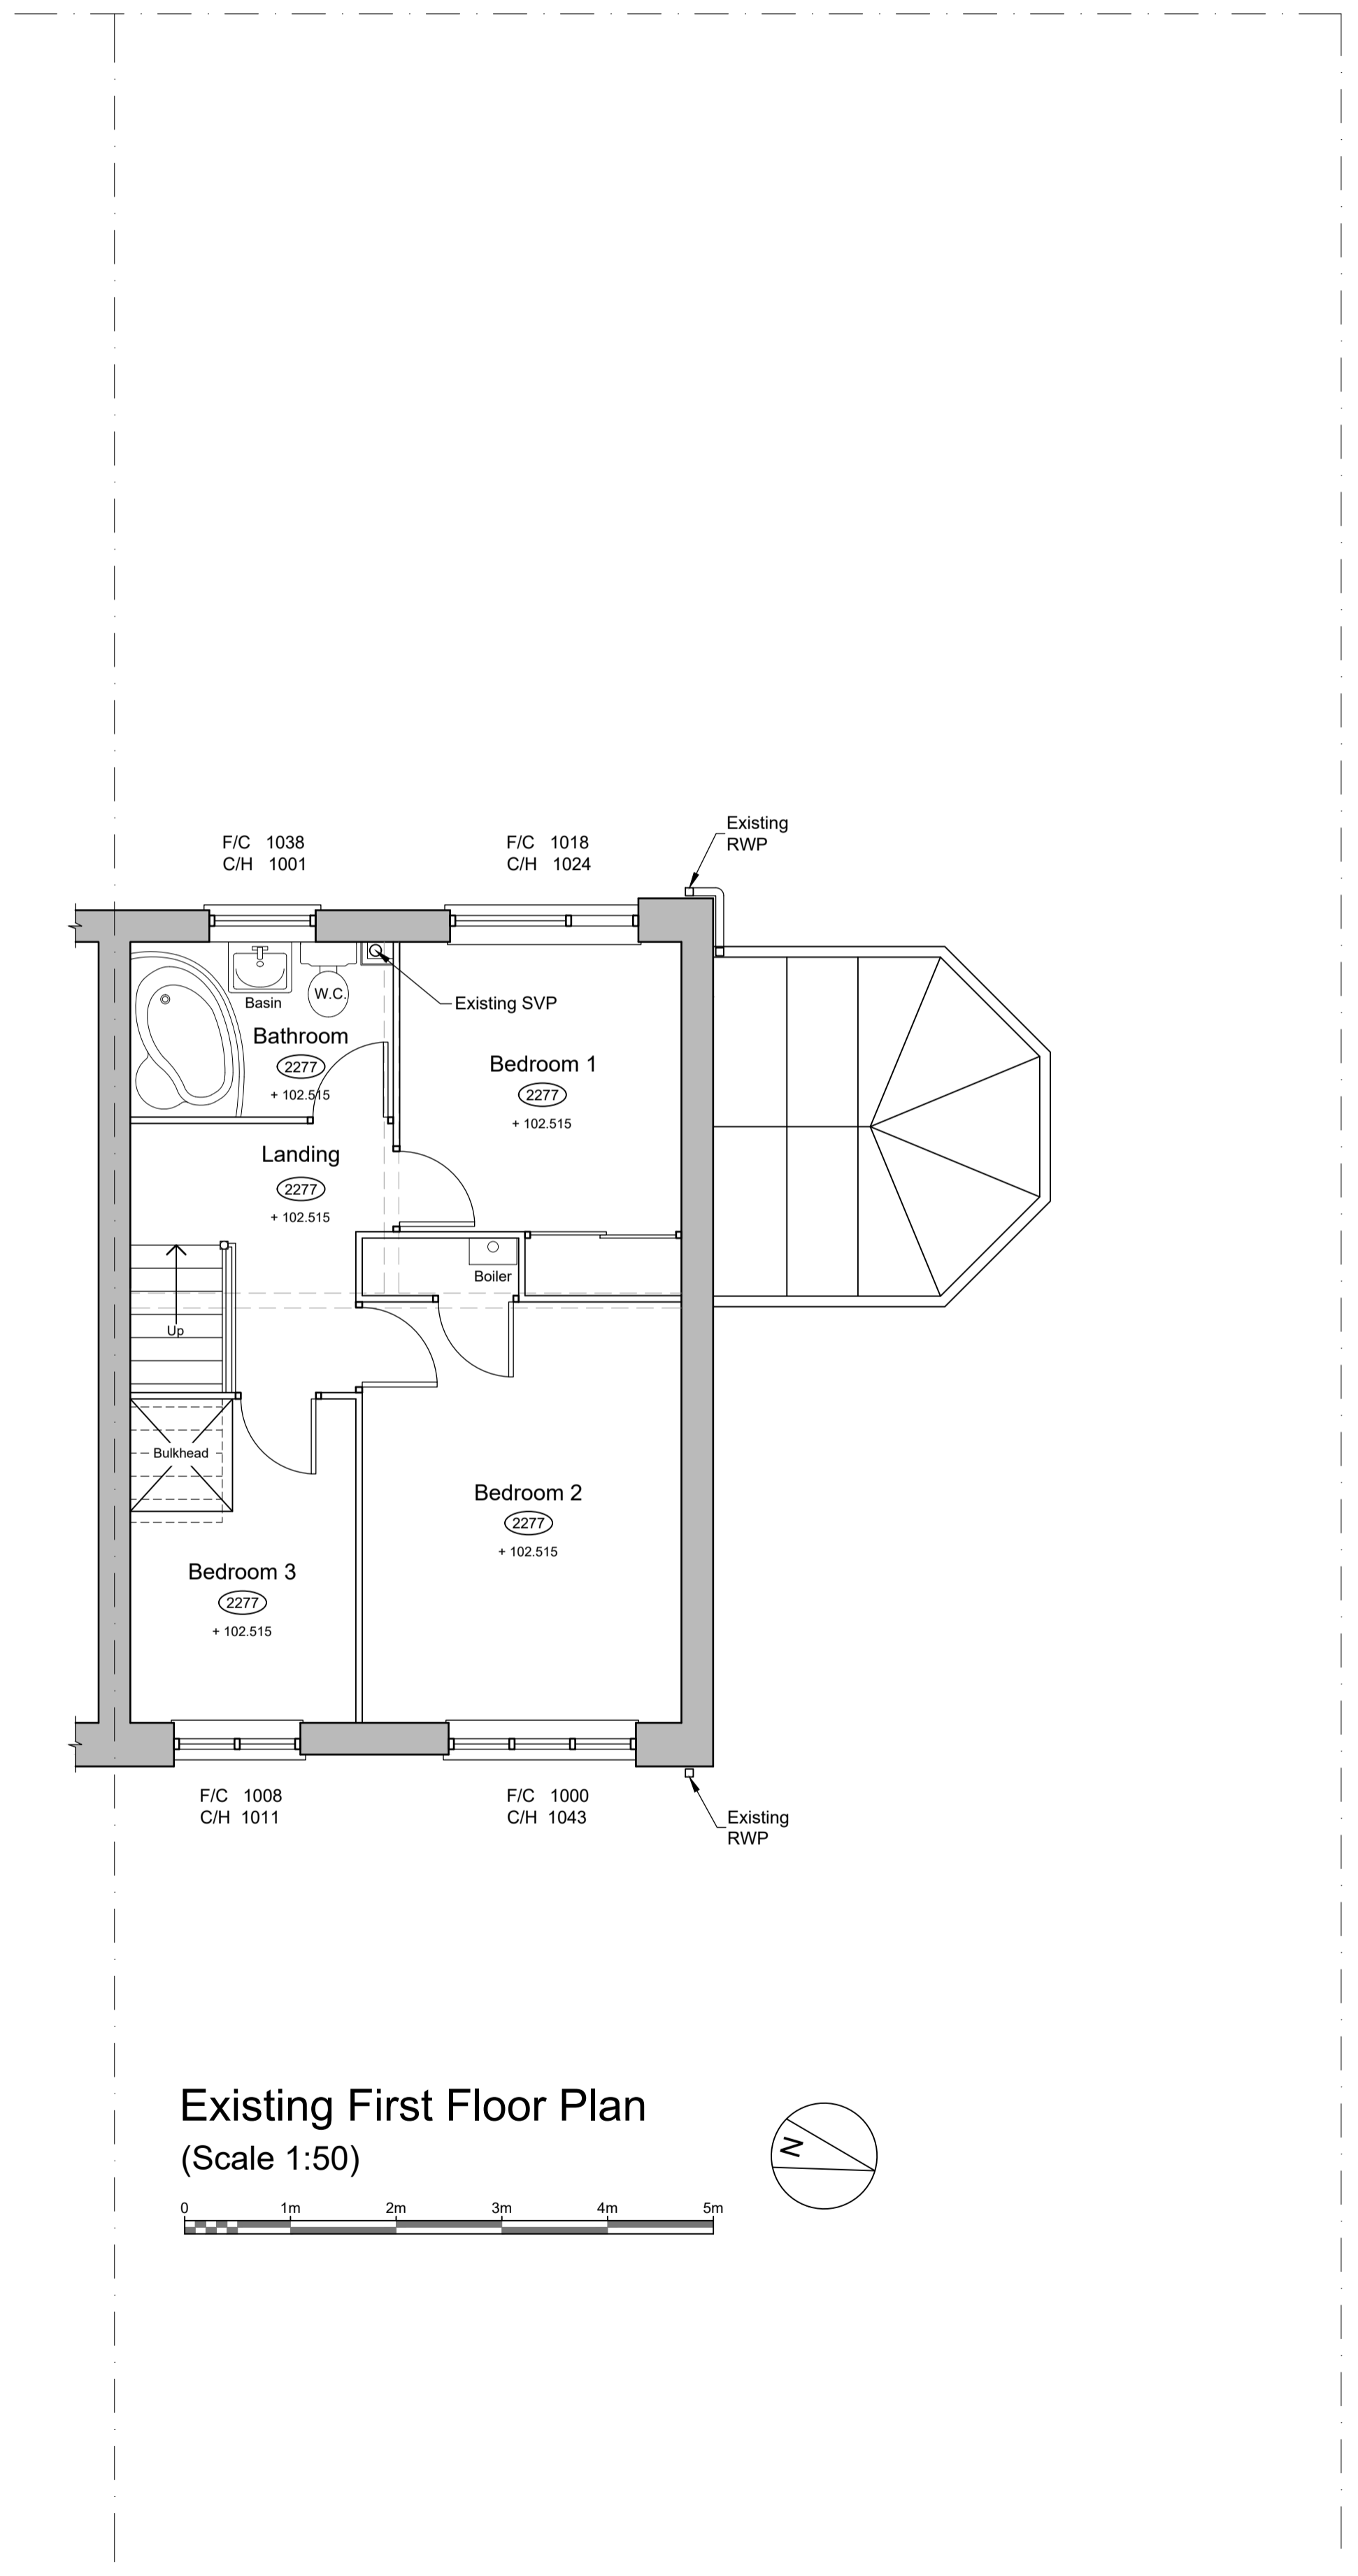

Existing First Floor Plan
(Scale 1:50)



Location Plan Scale 1:1250



Site Plan Scale 1:500

Rev.
BUILDING CONTROL DRAWING

PROJECT: John Elliott Architectural Services
148 King Street
Dukinfield
Cheshire
SK16 4TH

DRAWING: Existing Plans and Location Plans

SCALE: 1:50 @ A1 DATE: 17.04.18. DRAWING NO: 1803-01 REVISION:

Mobile: 07821938400
johnelliott@architecturalservices.org.uk


The Copyright of this drawing belongs to John Elliott Architectural Services and shall not be used or reproduced in any form without express permission. The Moral right of the author is hereby asserted - Copyright © 2018.

Do not scale from this drawing - Work to figured dimensions only. All dimensions to be checked on site prior to the execution of any work.


For the avoidance of doubt all dimensions are measured to wall structure and not the finishes unless otherwise stated.

Where any discrepancy is found to exist within or between drawings and/or documents it should be reported to John Elliott Architectural Services immediately.



John Elliott Architectural Services shall not be liable for any use of drawings and documents for any purpose other than for which the same were prepared by or on behalf of John Elliott Architectural Services.

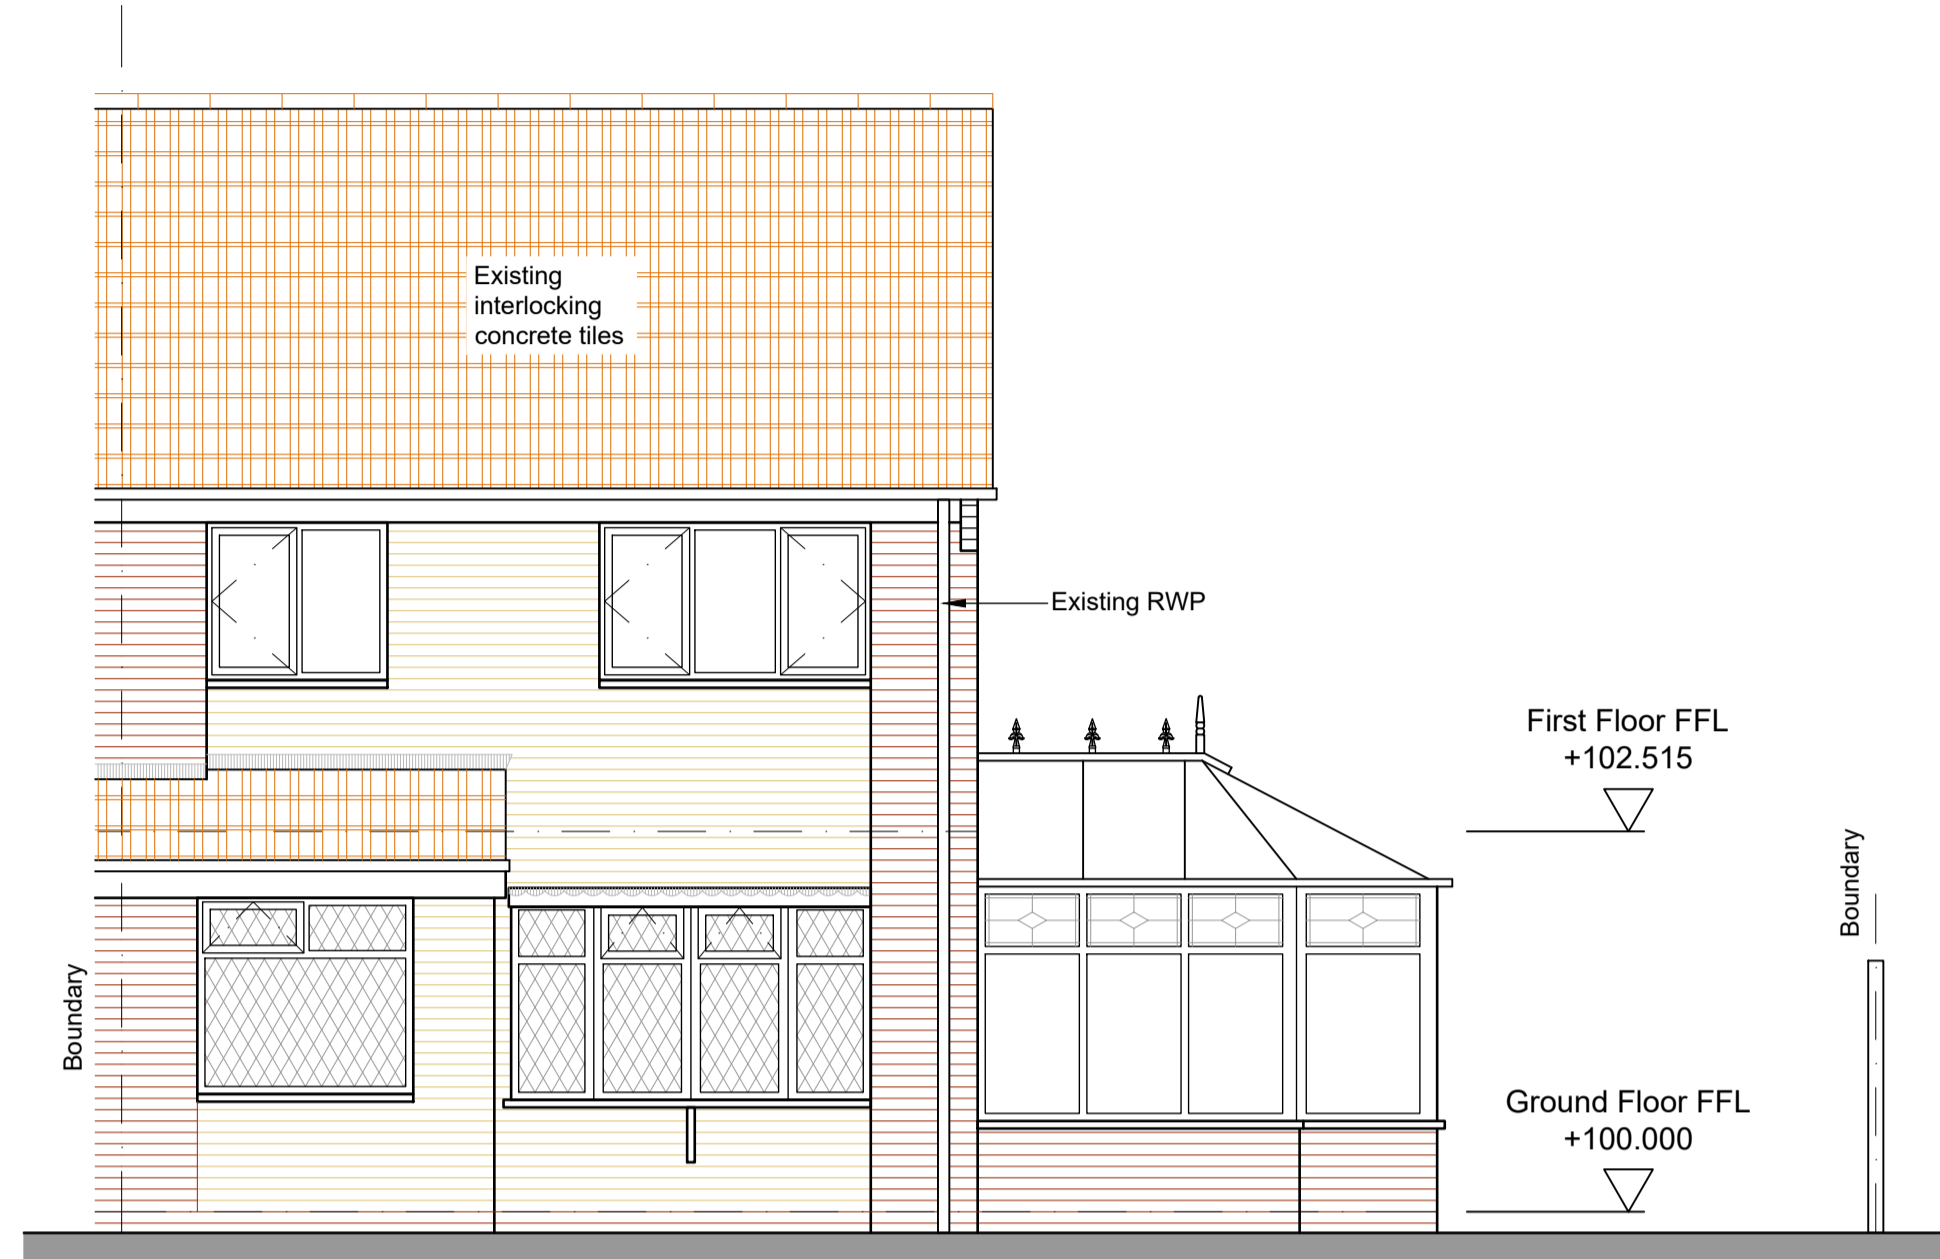

Existing Front Elevation
(Scale 1:50)

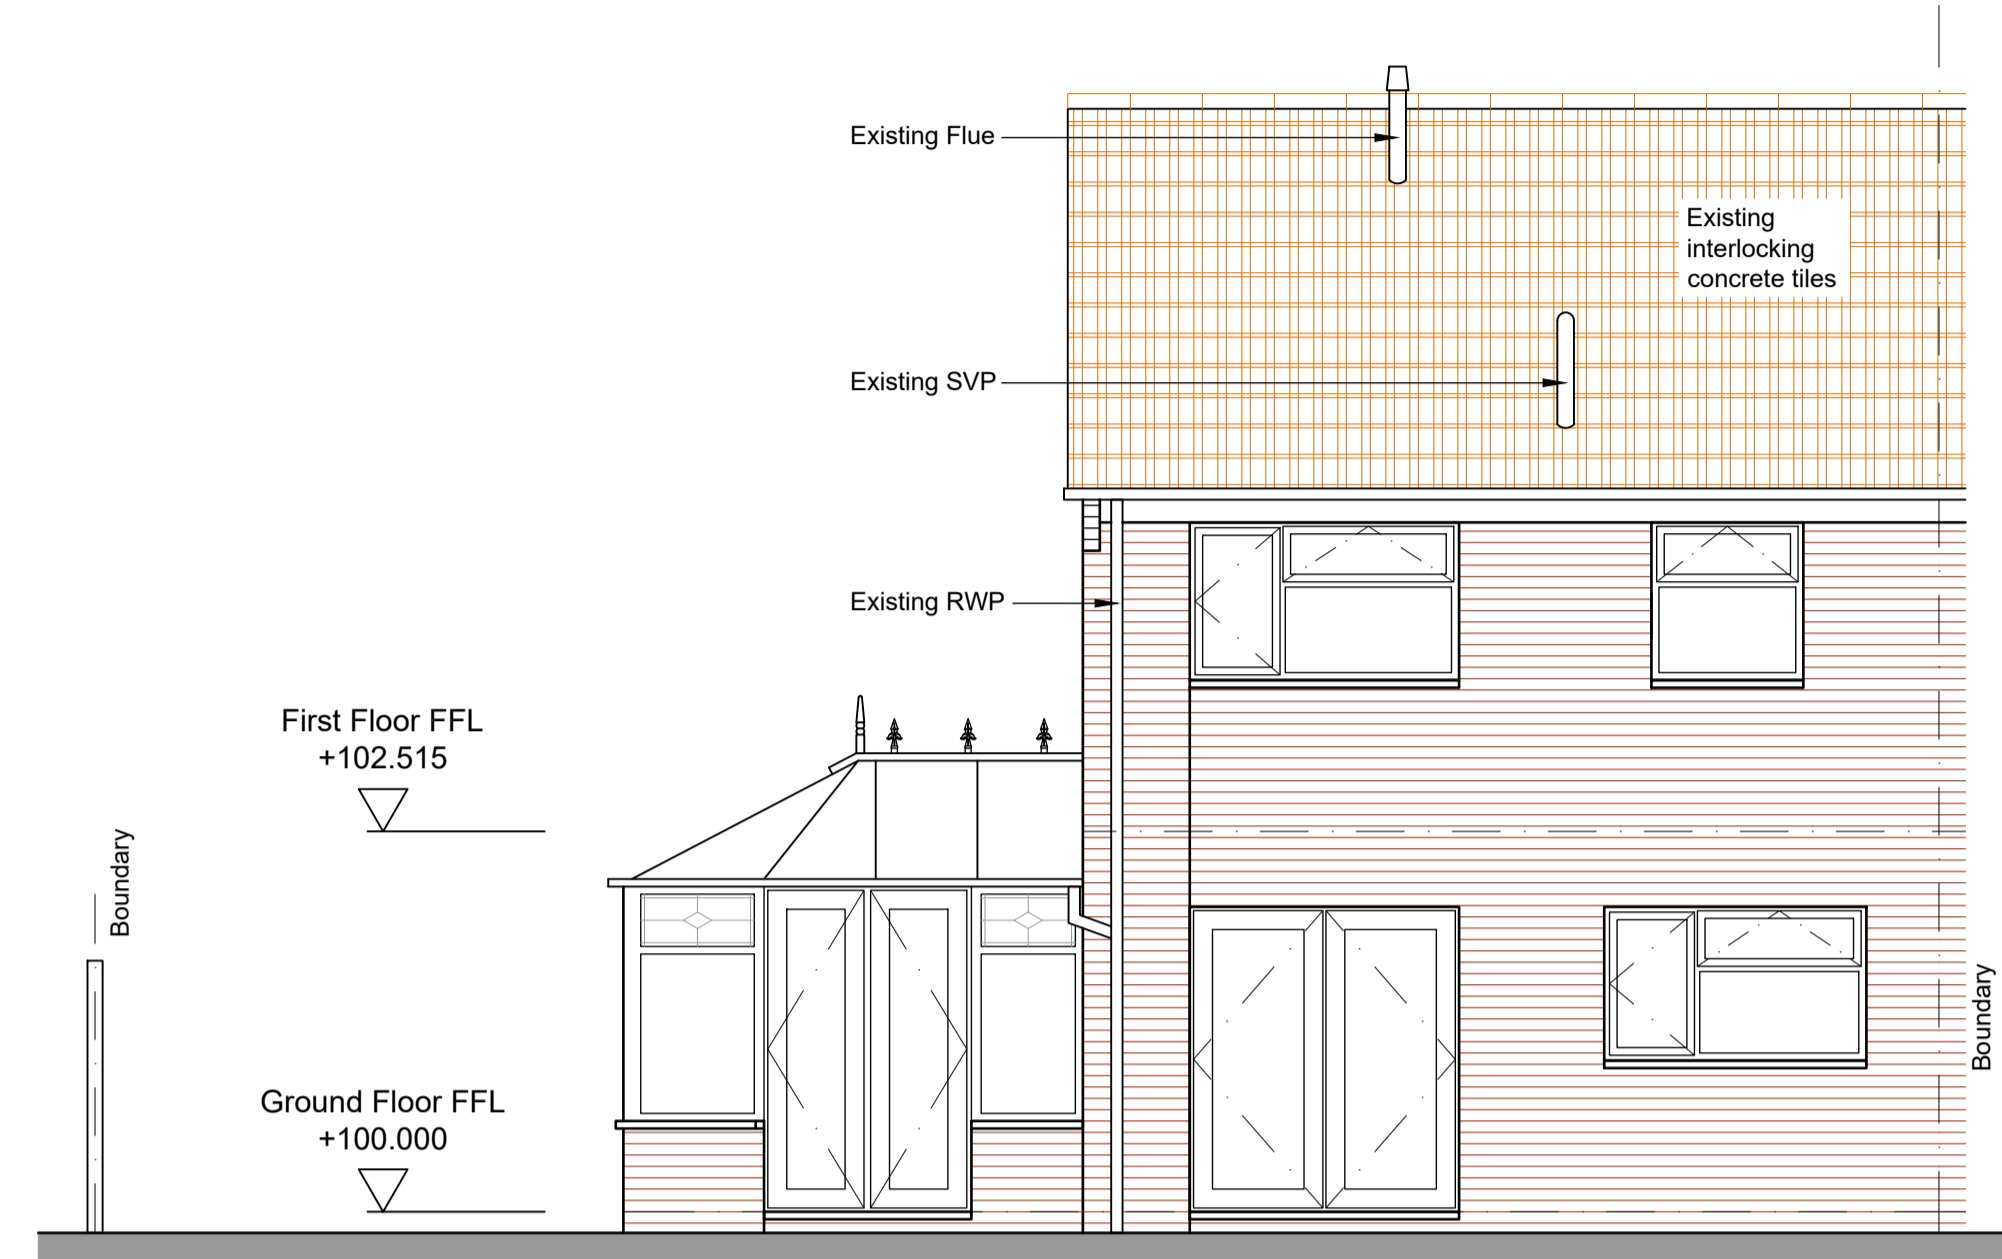


Existing Rear Elevation
(Scale 1:50)

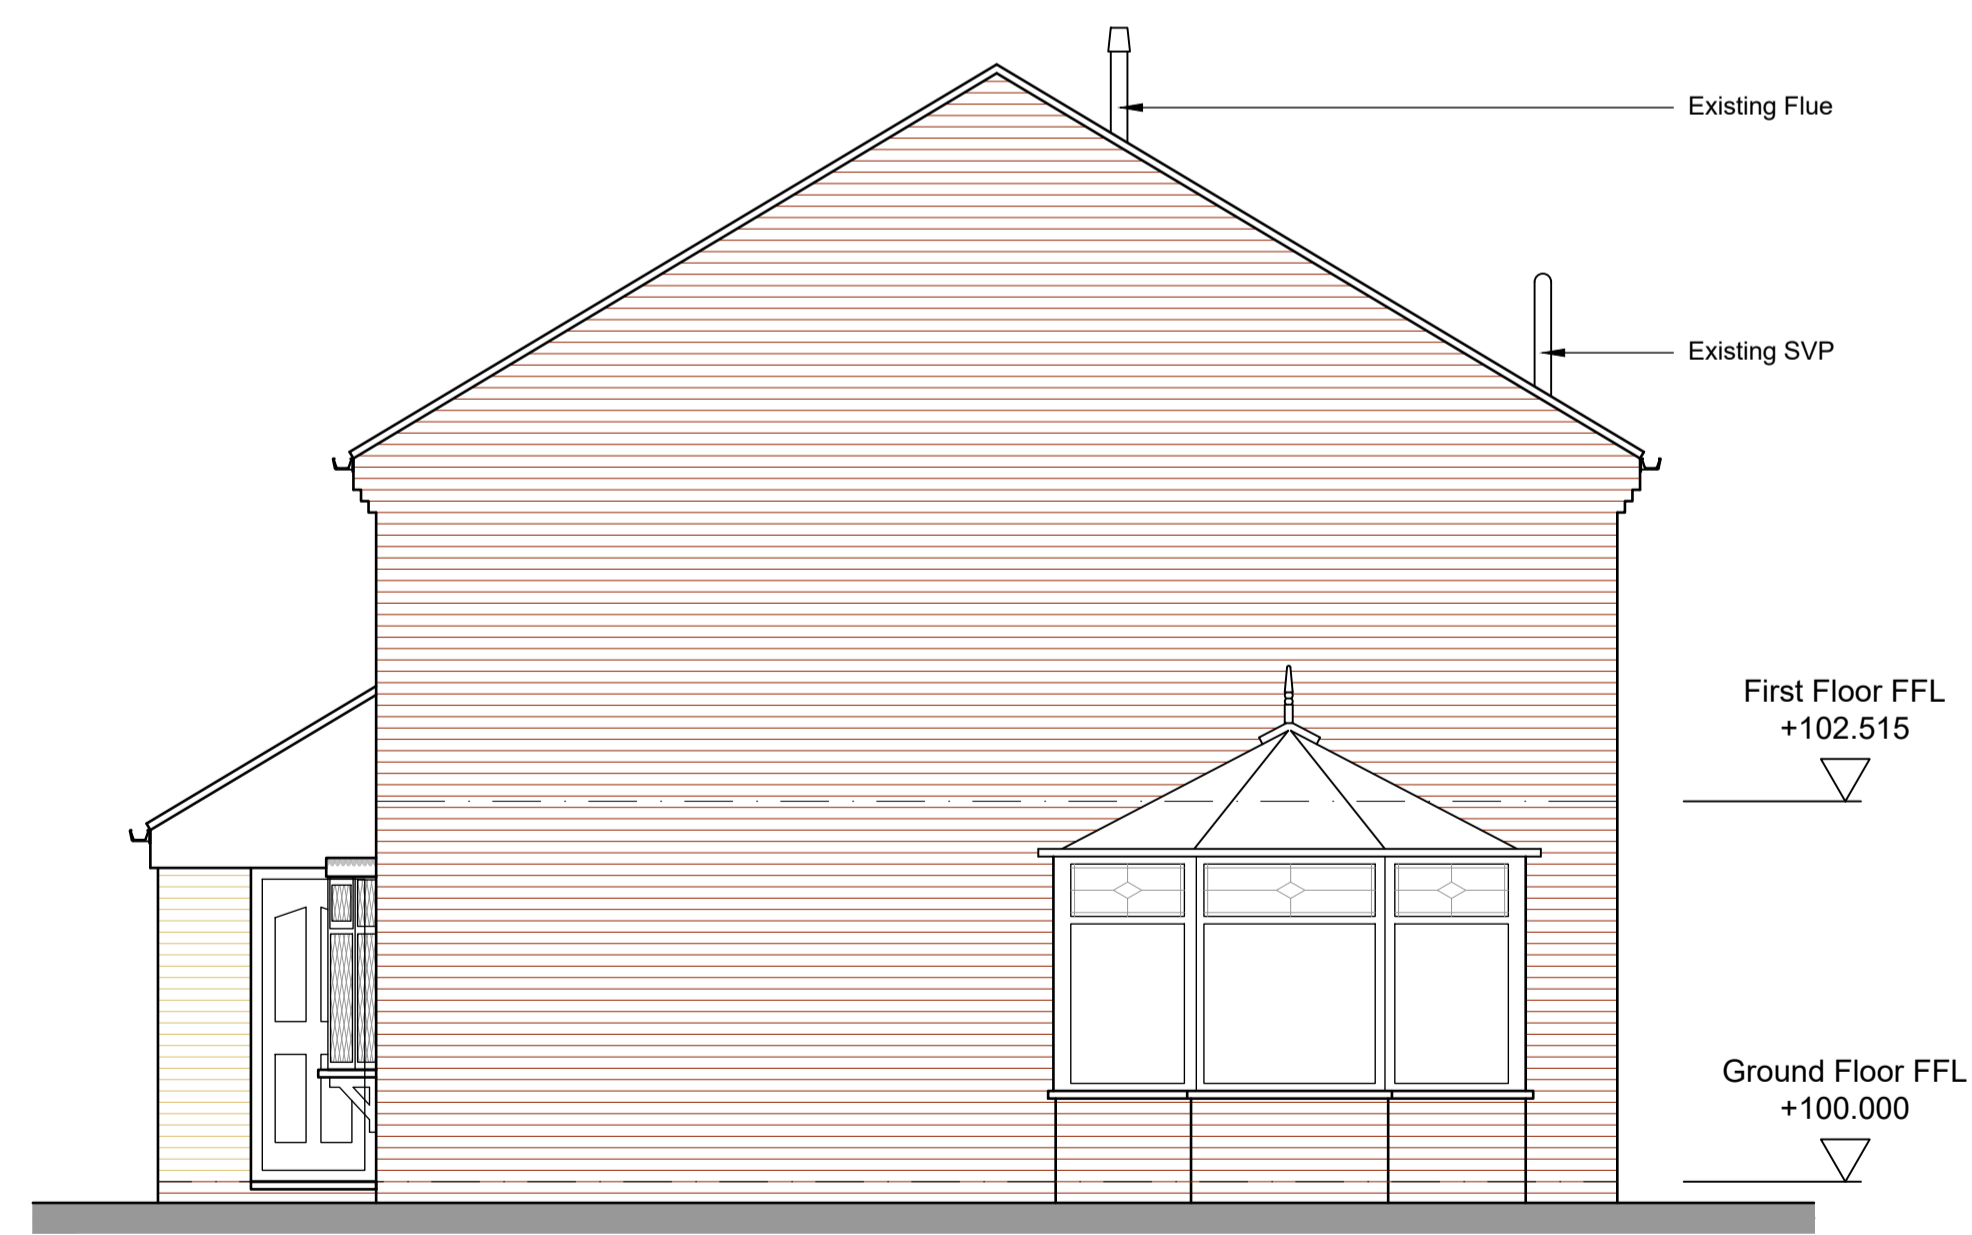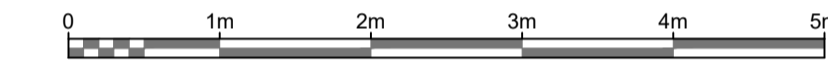

Existing Side Elevation
(Scale 1:50)



Rev.
BUILDING CONTROL DRAWING

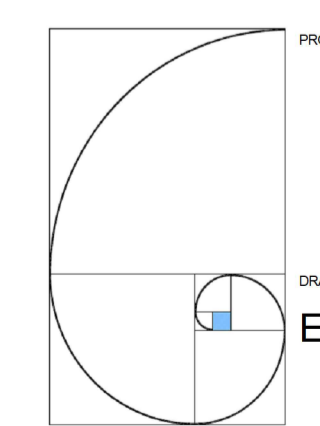


PROJECT:
John Elliott Architectural Services
148 King Street
Dukinfield
Cheshire
SK16 4TH


DRAWING:
Existing Elevations

SCALE	DATE	DRAWING NO.	REVISION
1:50 @ A1	17.04.18.	1803-02	

Mobile: 07821938400
johnelliott@architecturalservices.org.uk

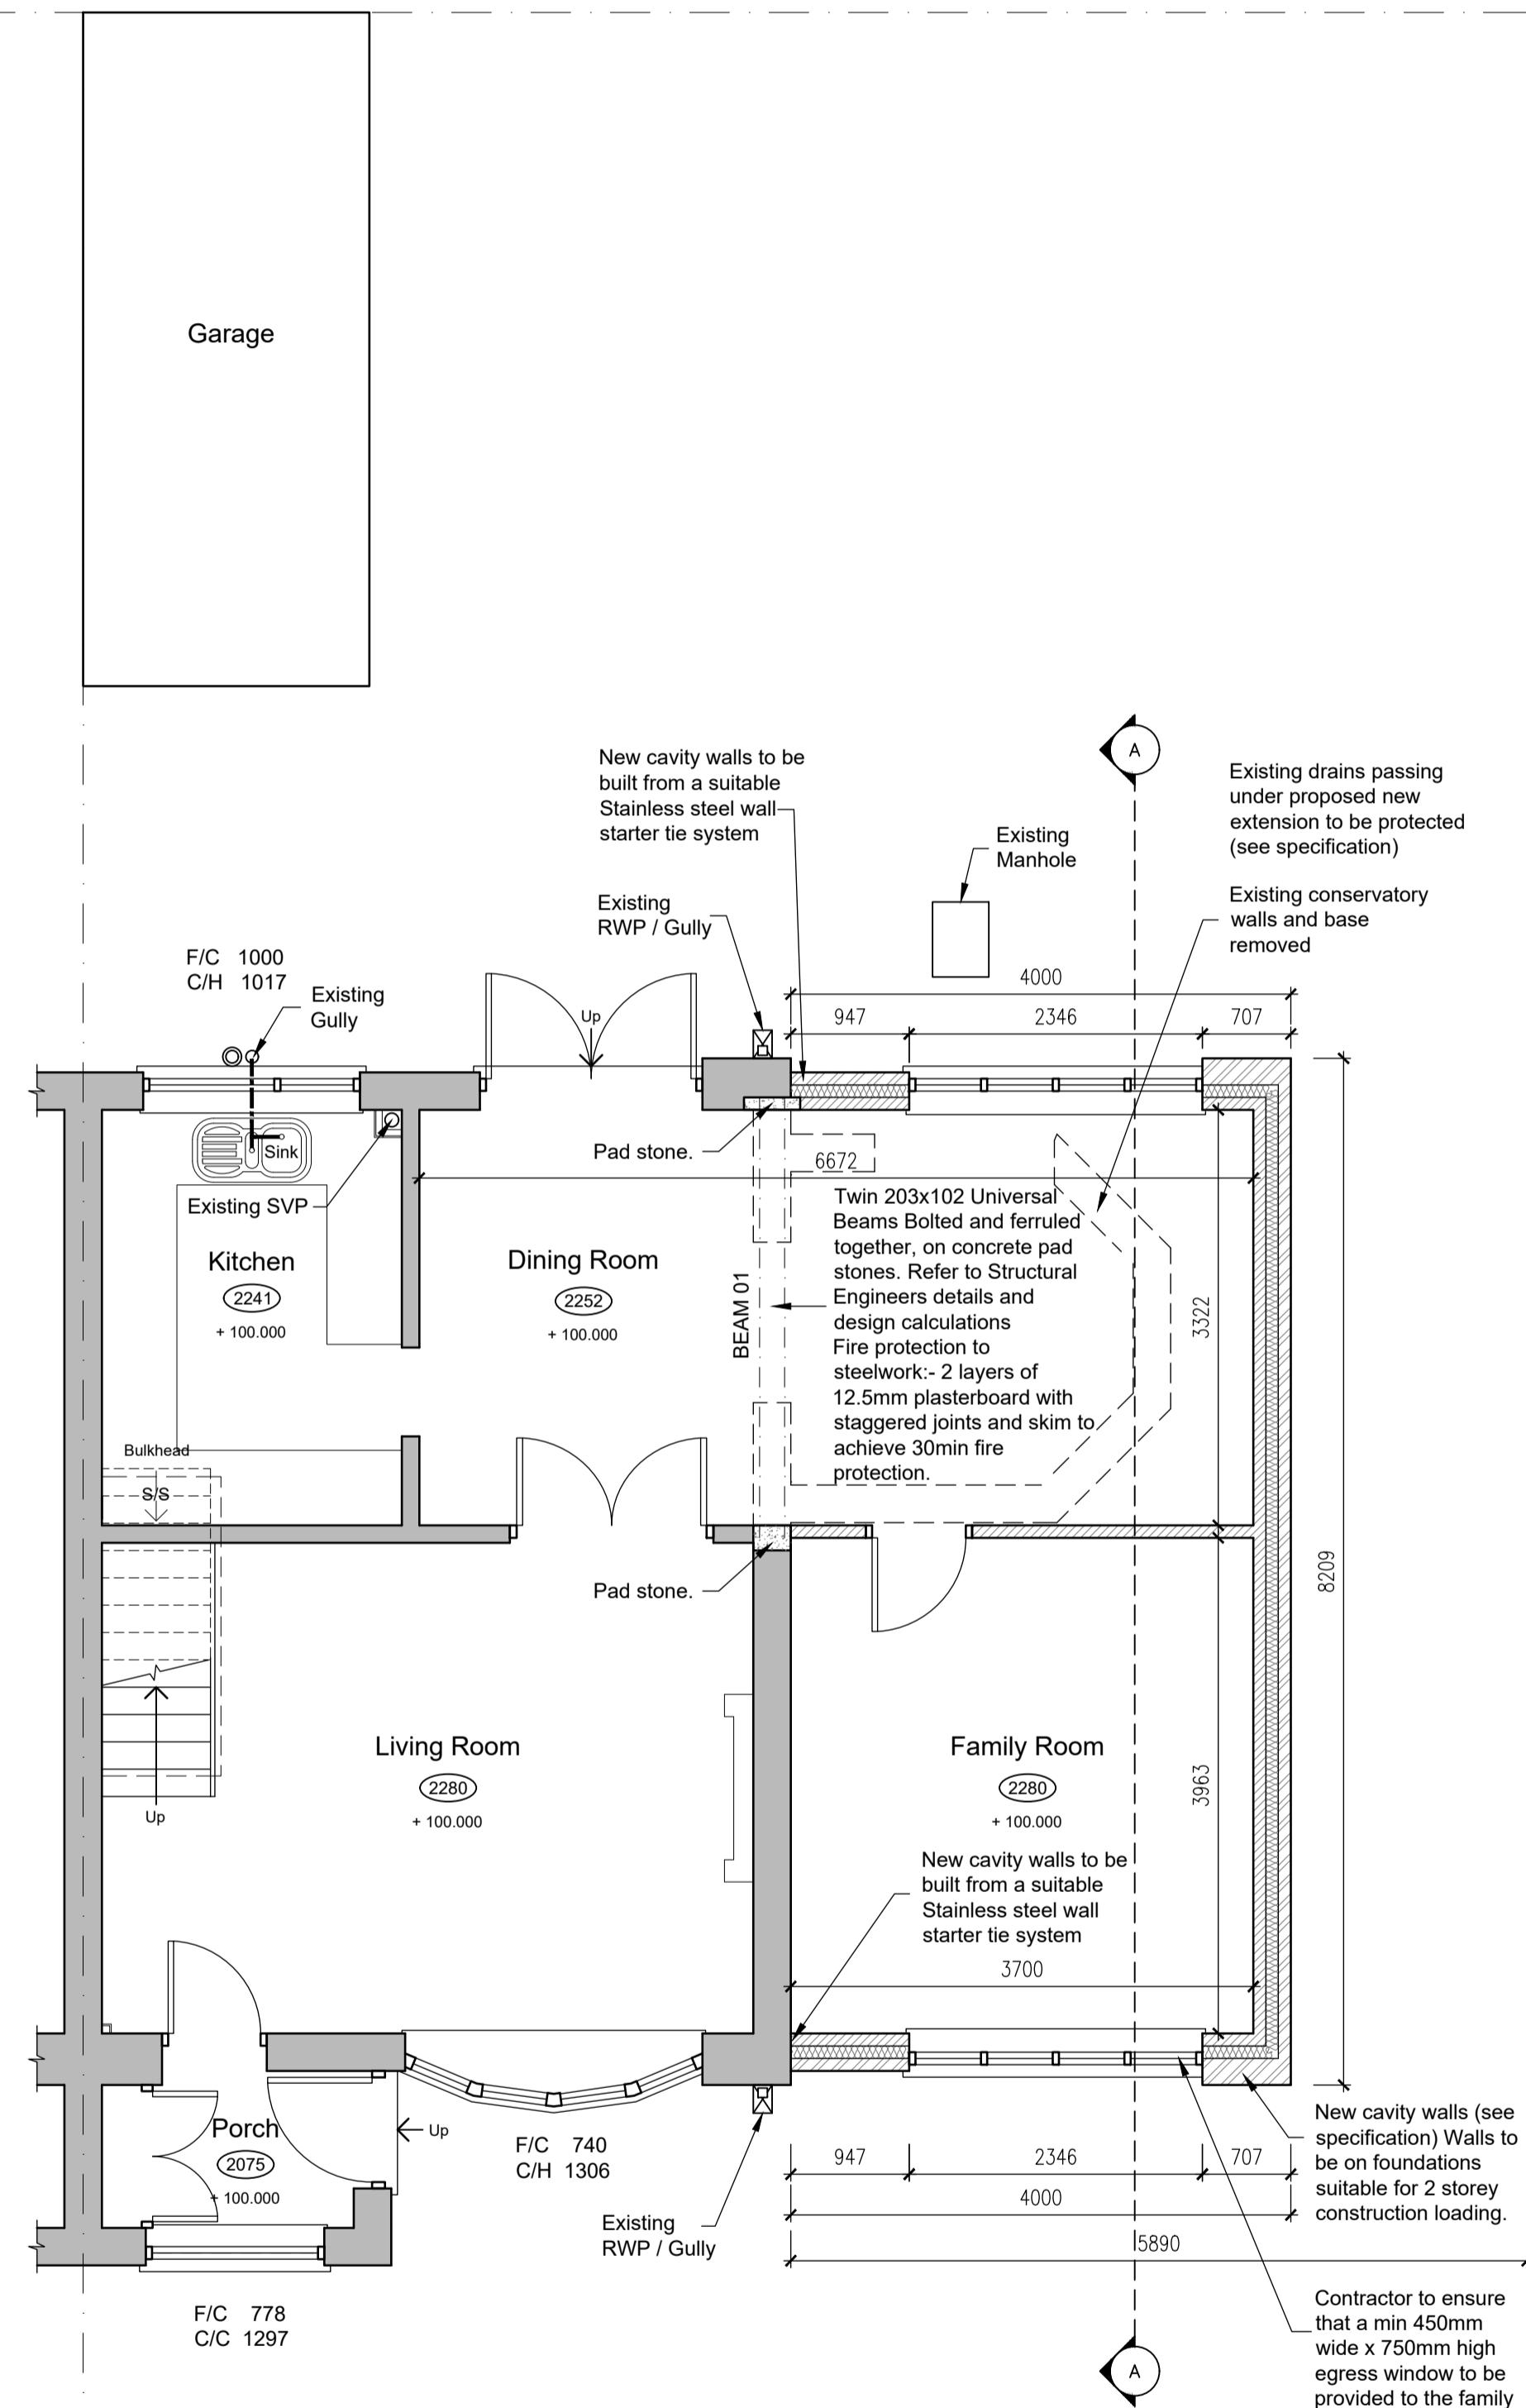



Proposed Ground Floor Plan (Scale 1:50)

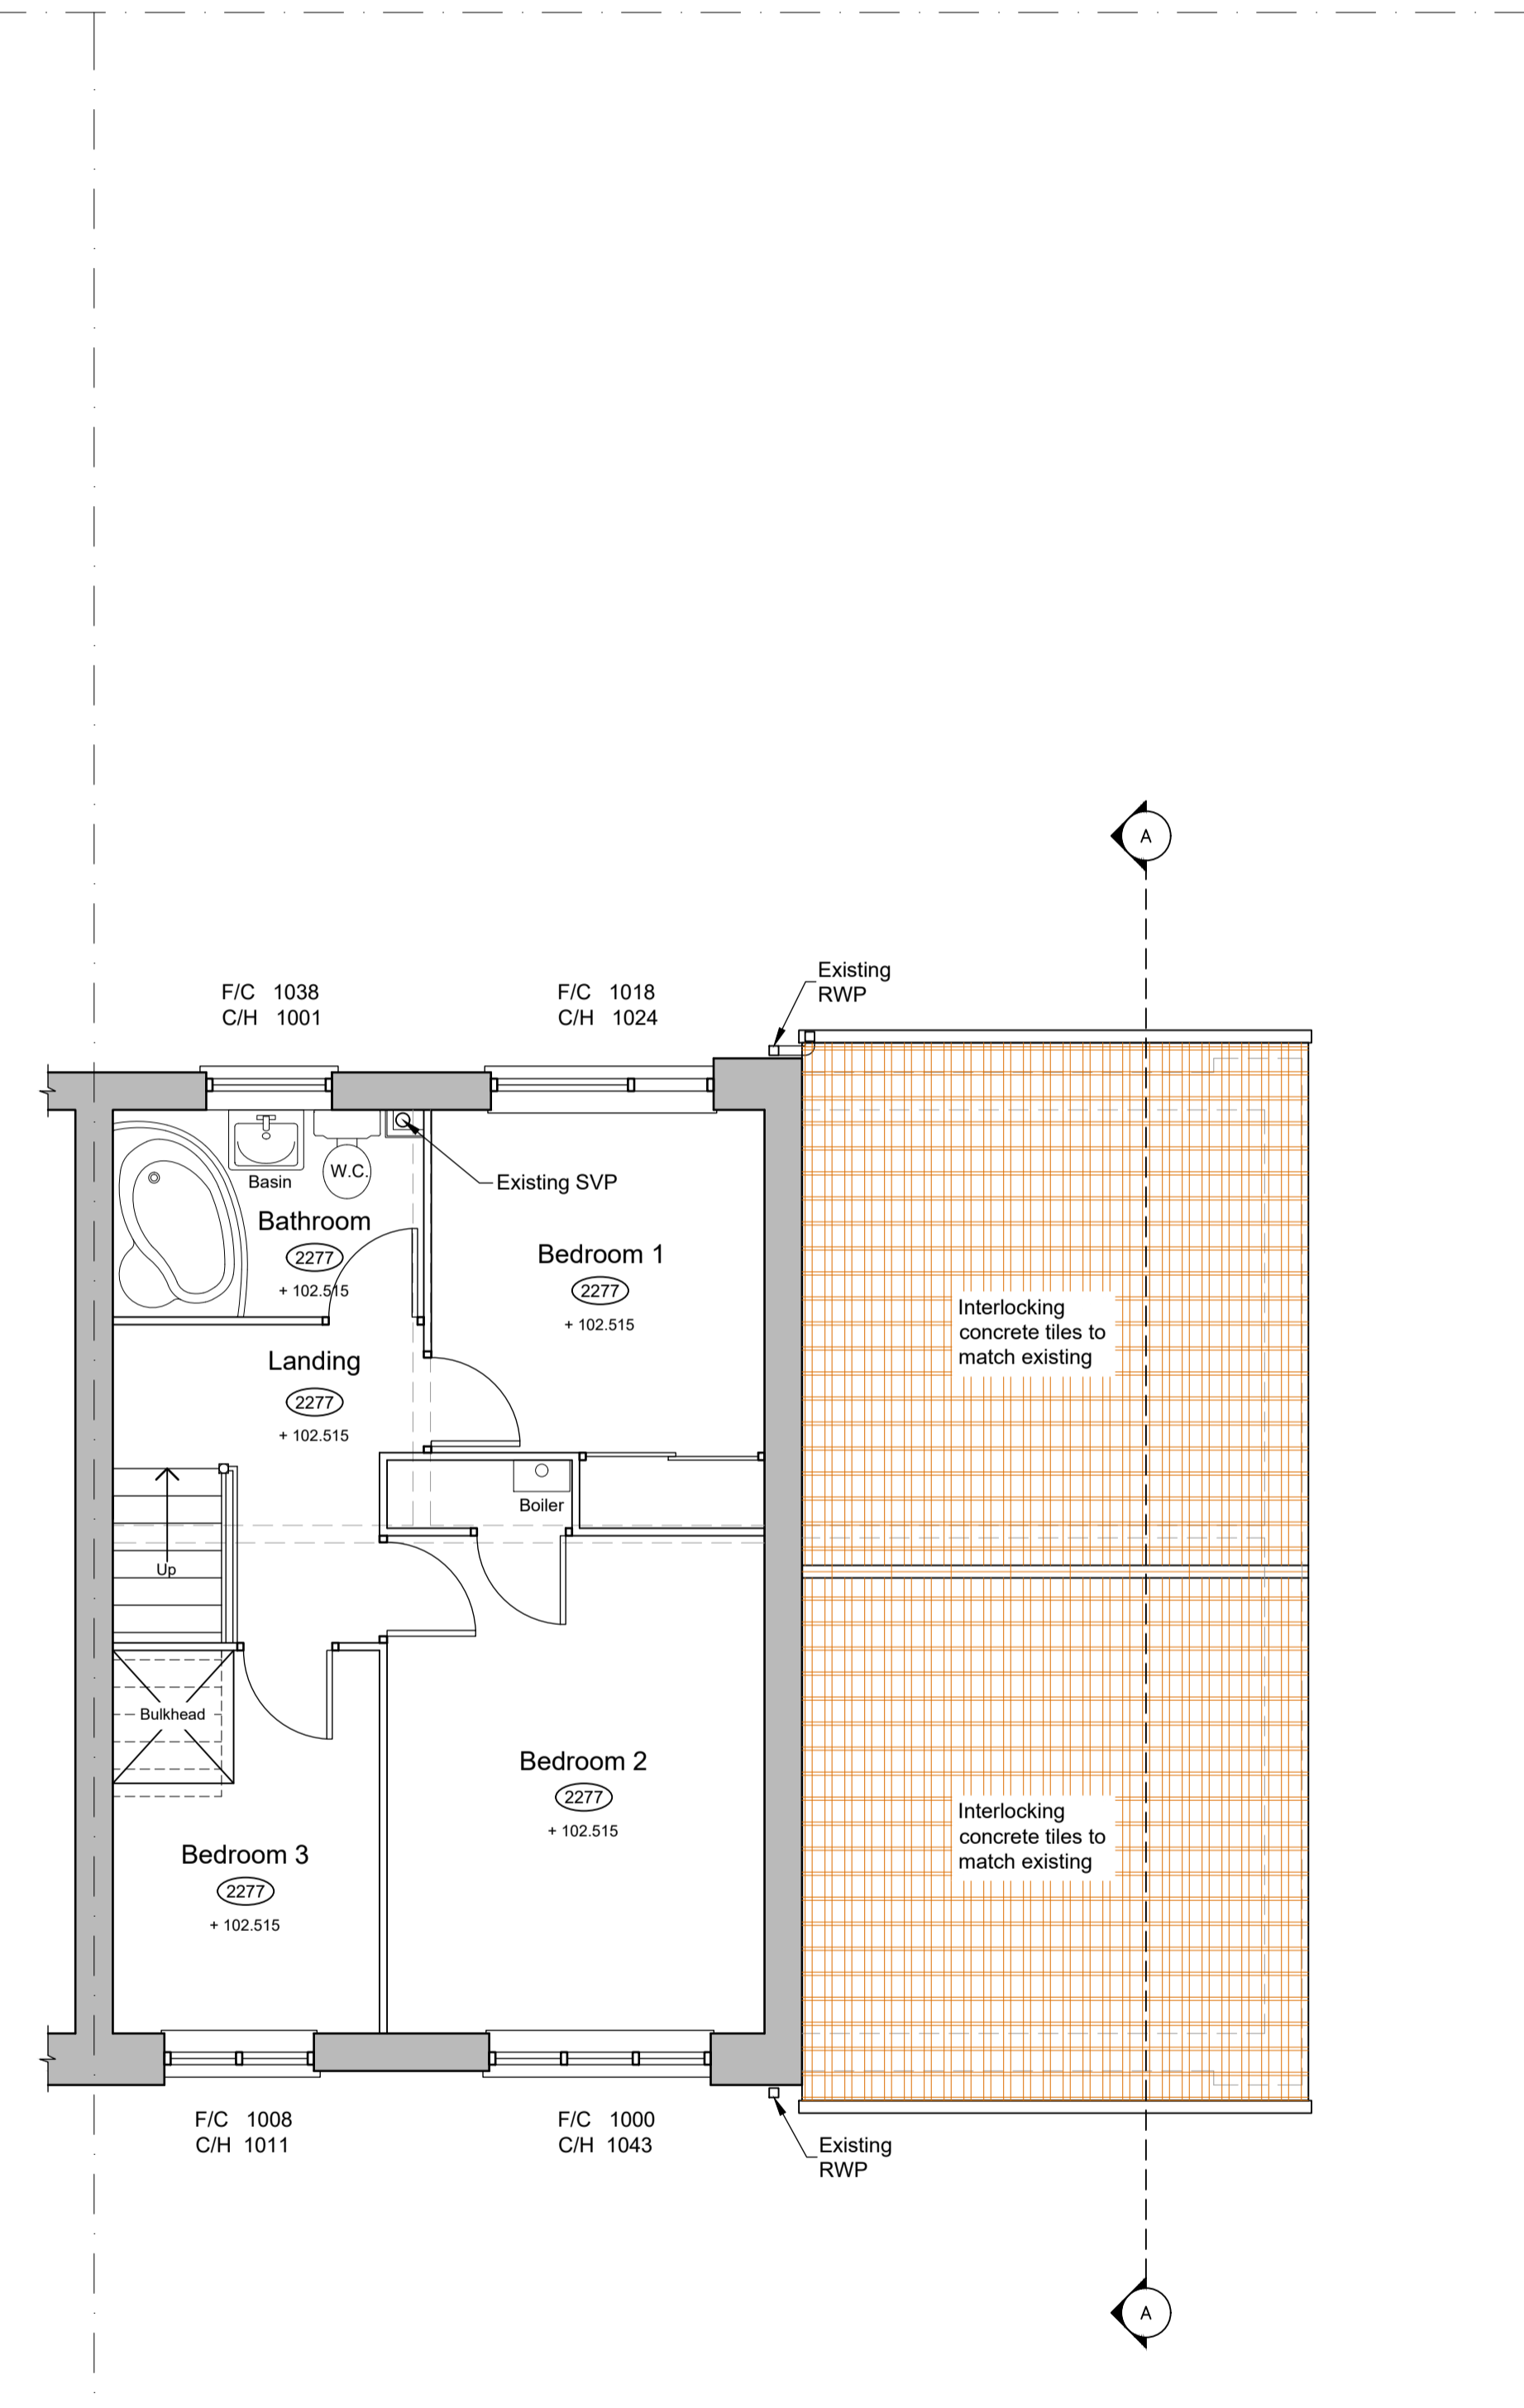


Proposed First Floor Plan (Scale 1:50)



Location Plan Scale 1:1250

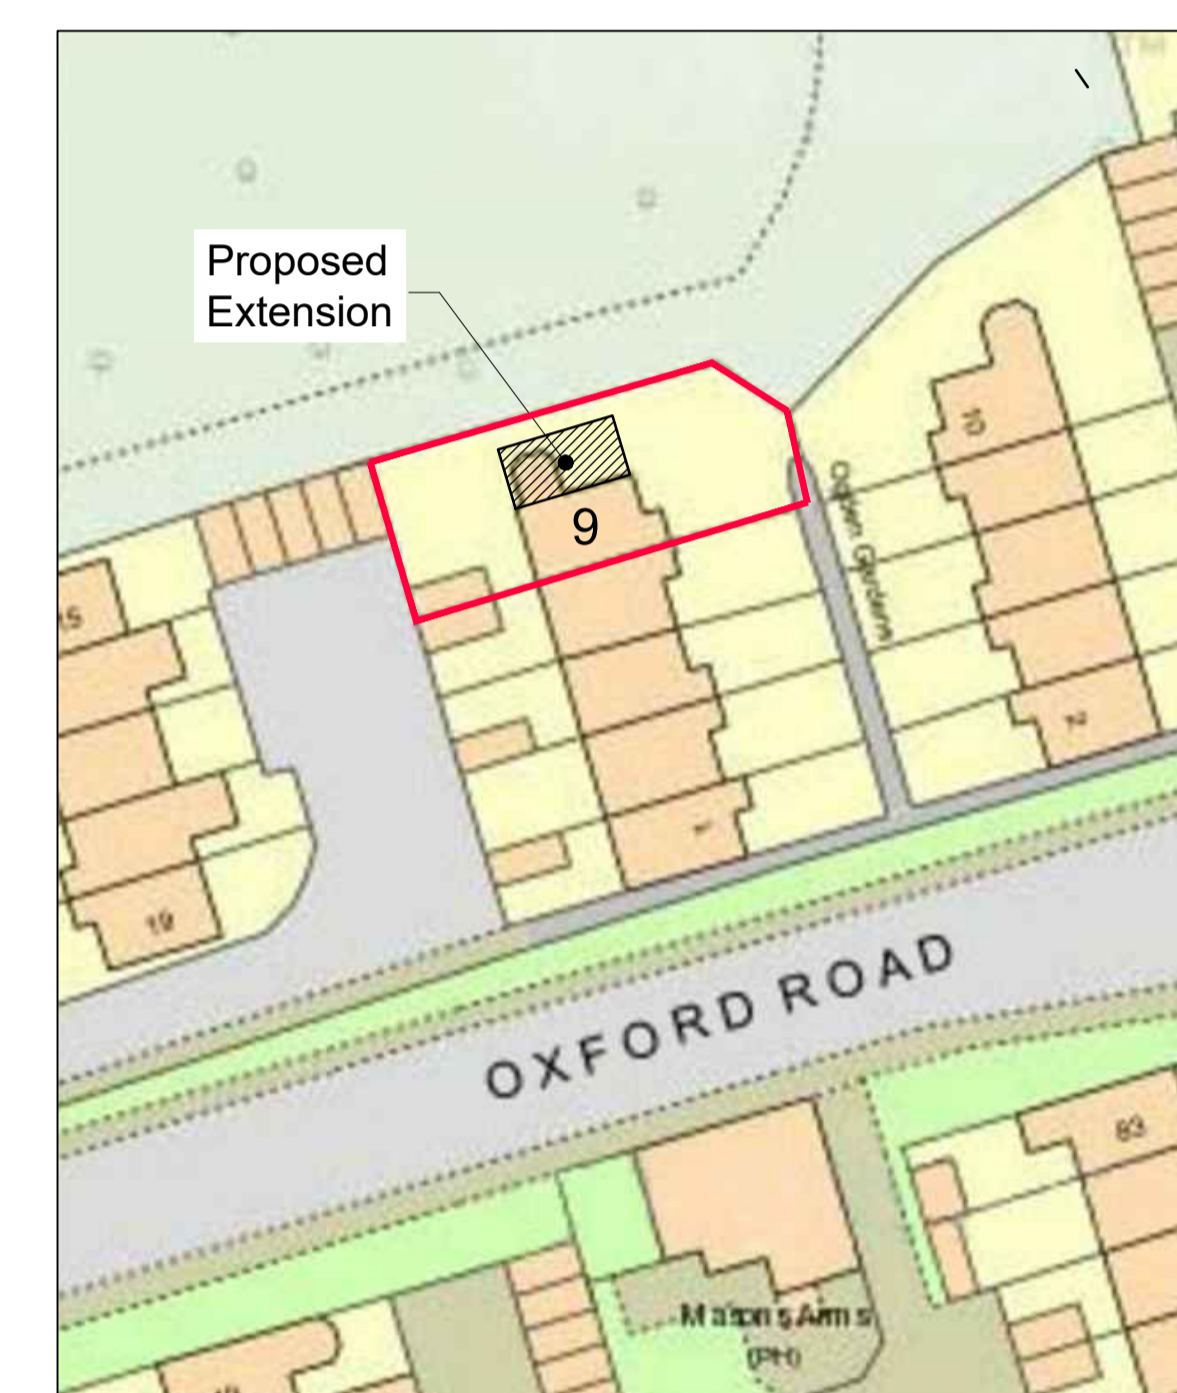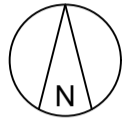


Site Plan Scale 1:500

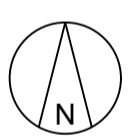

Rev. A 04/07/18 Min 450mm wide x 750mm high egress window to the family room (inner room)

BUILDING CONTROL DRAWING

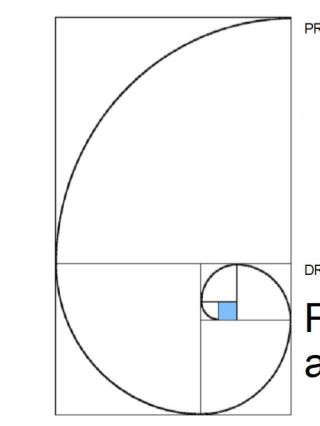

PROJECT: John Elliott Architectural Services
148 King Street
Dukinfield
Cheshire
SK16 4TH

DRAWING: Proposed Plans and Location Plans

SCALE: 1:50 @ A1	DATE: 17.04.18.	DRAWING NO: 1803-03	REVISION: A
------------------	-----------------	---------------------	-------------

Mobile: 07821938400

johnelliott@architecturalservices.org.uk

The Copyright of this drawing belongs to John Elliott Architectural Services and shall not be used or reproduced in any form without express permission. The Moral right of the author is hereby asserted - Copyright © 2018.


- Do not scale from this drawing - Work to figured dimensions only. All dimensions to be checked on site prior to the execution of any work.
- For the avoidance of doubt all dimensions are measured to wall structure and not the finishes unless otherwise stated.
- Where any discrepancy is found to exist within or between drawings and/or documents it should be reported to John Elliott Architectural Services immediately.
- John Elliott Architectural Services shall not be liable for any use of drawings and documents for any purpose other than for which the same were prepared by or on behalf of John Elliott Architectural Services.




Proposed Front Elevation
(Scale 1:50)




Contractor to ensure that a min 450mm wide x 750mm high egress window to be provided to the family room as this forms an inner room.

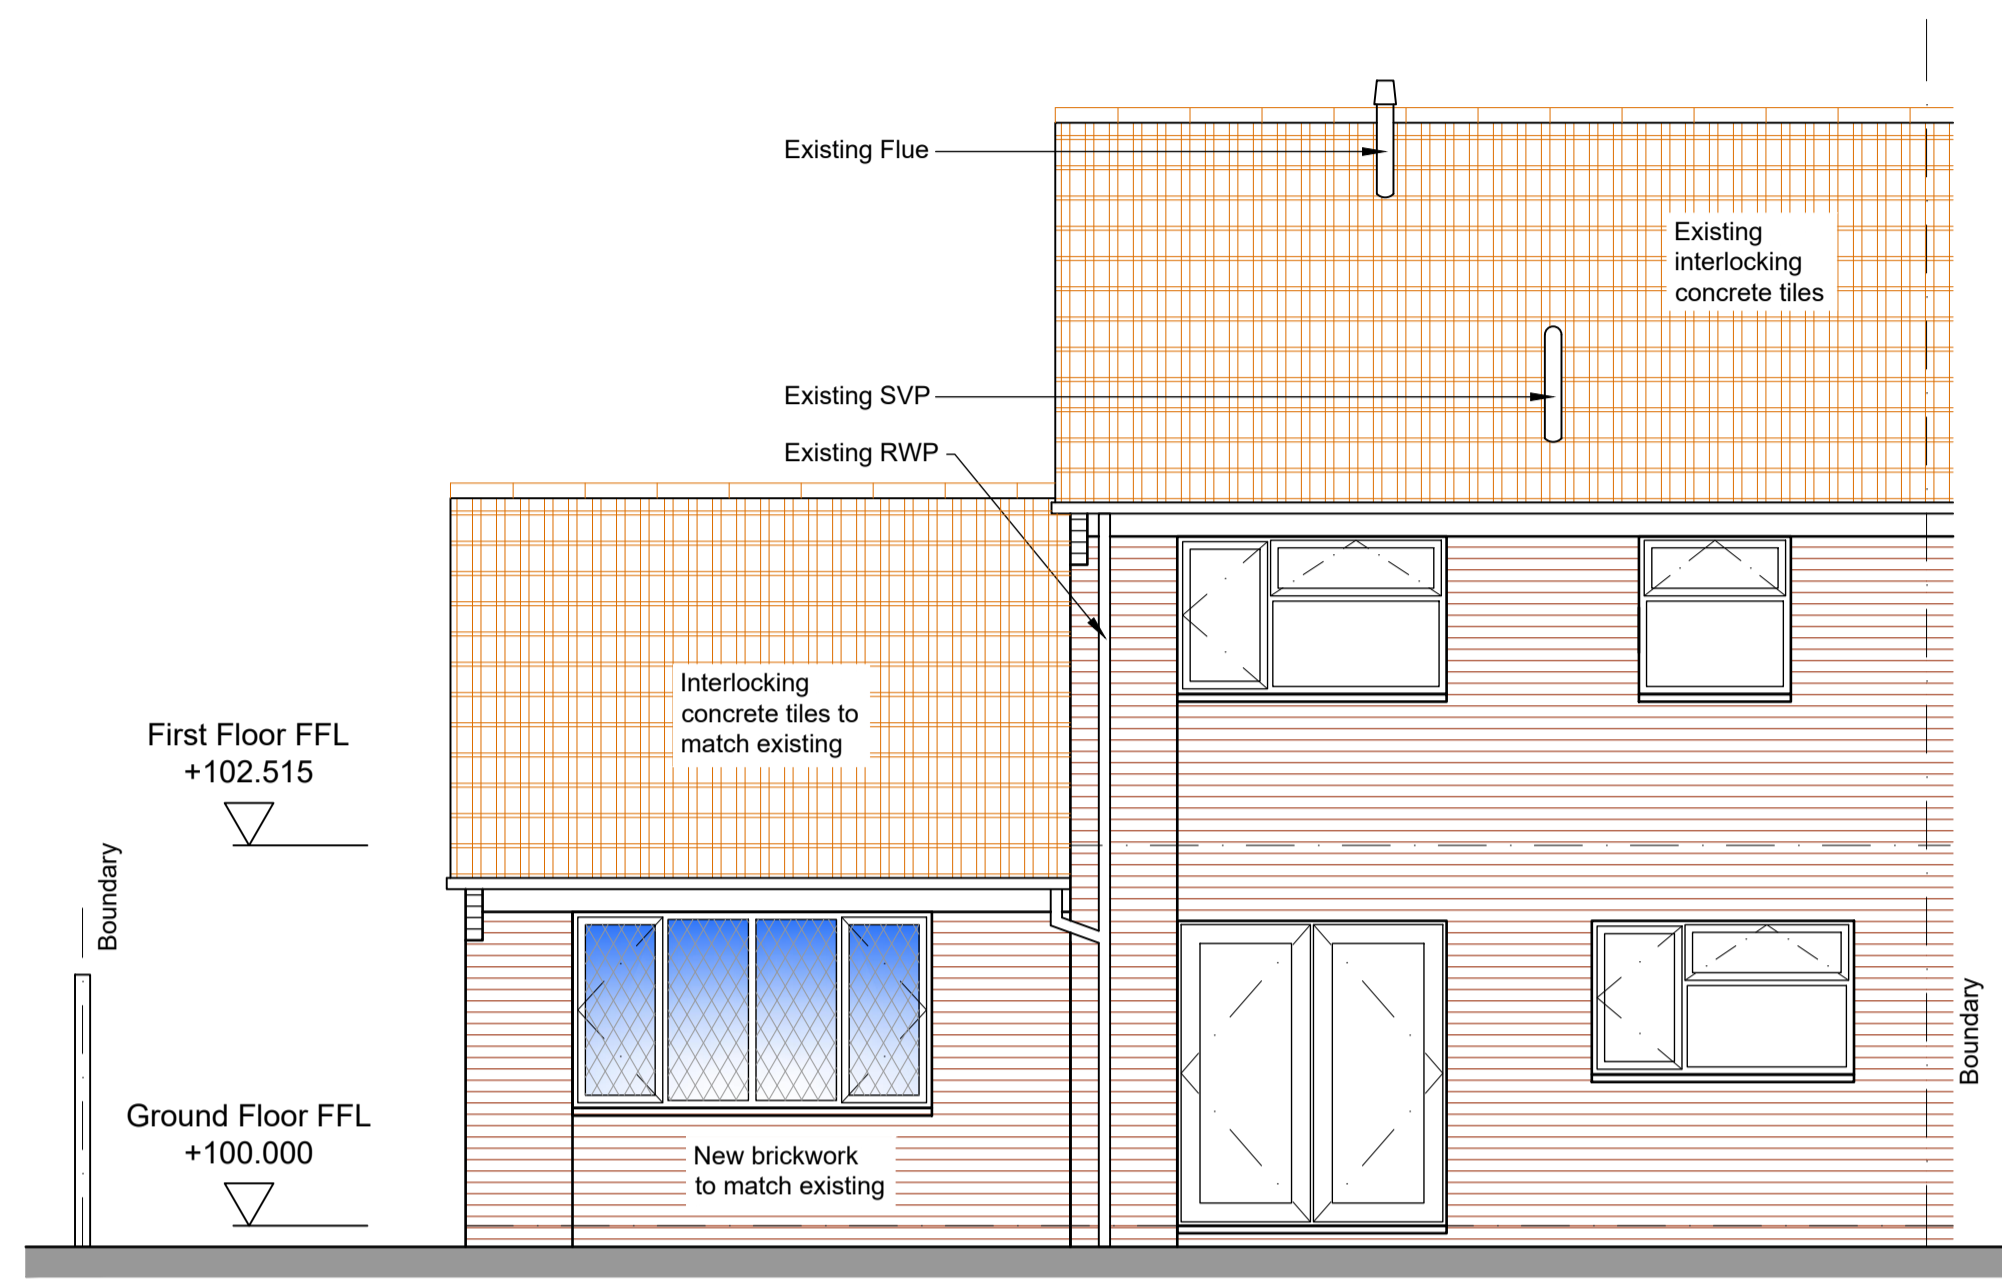

Proposed Rear Elevation
(Scale 1:50)

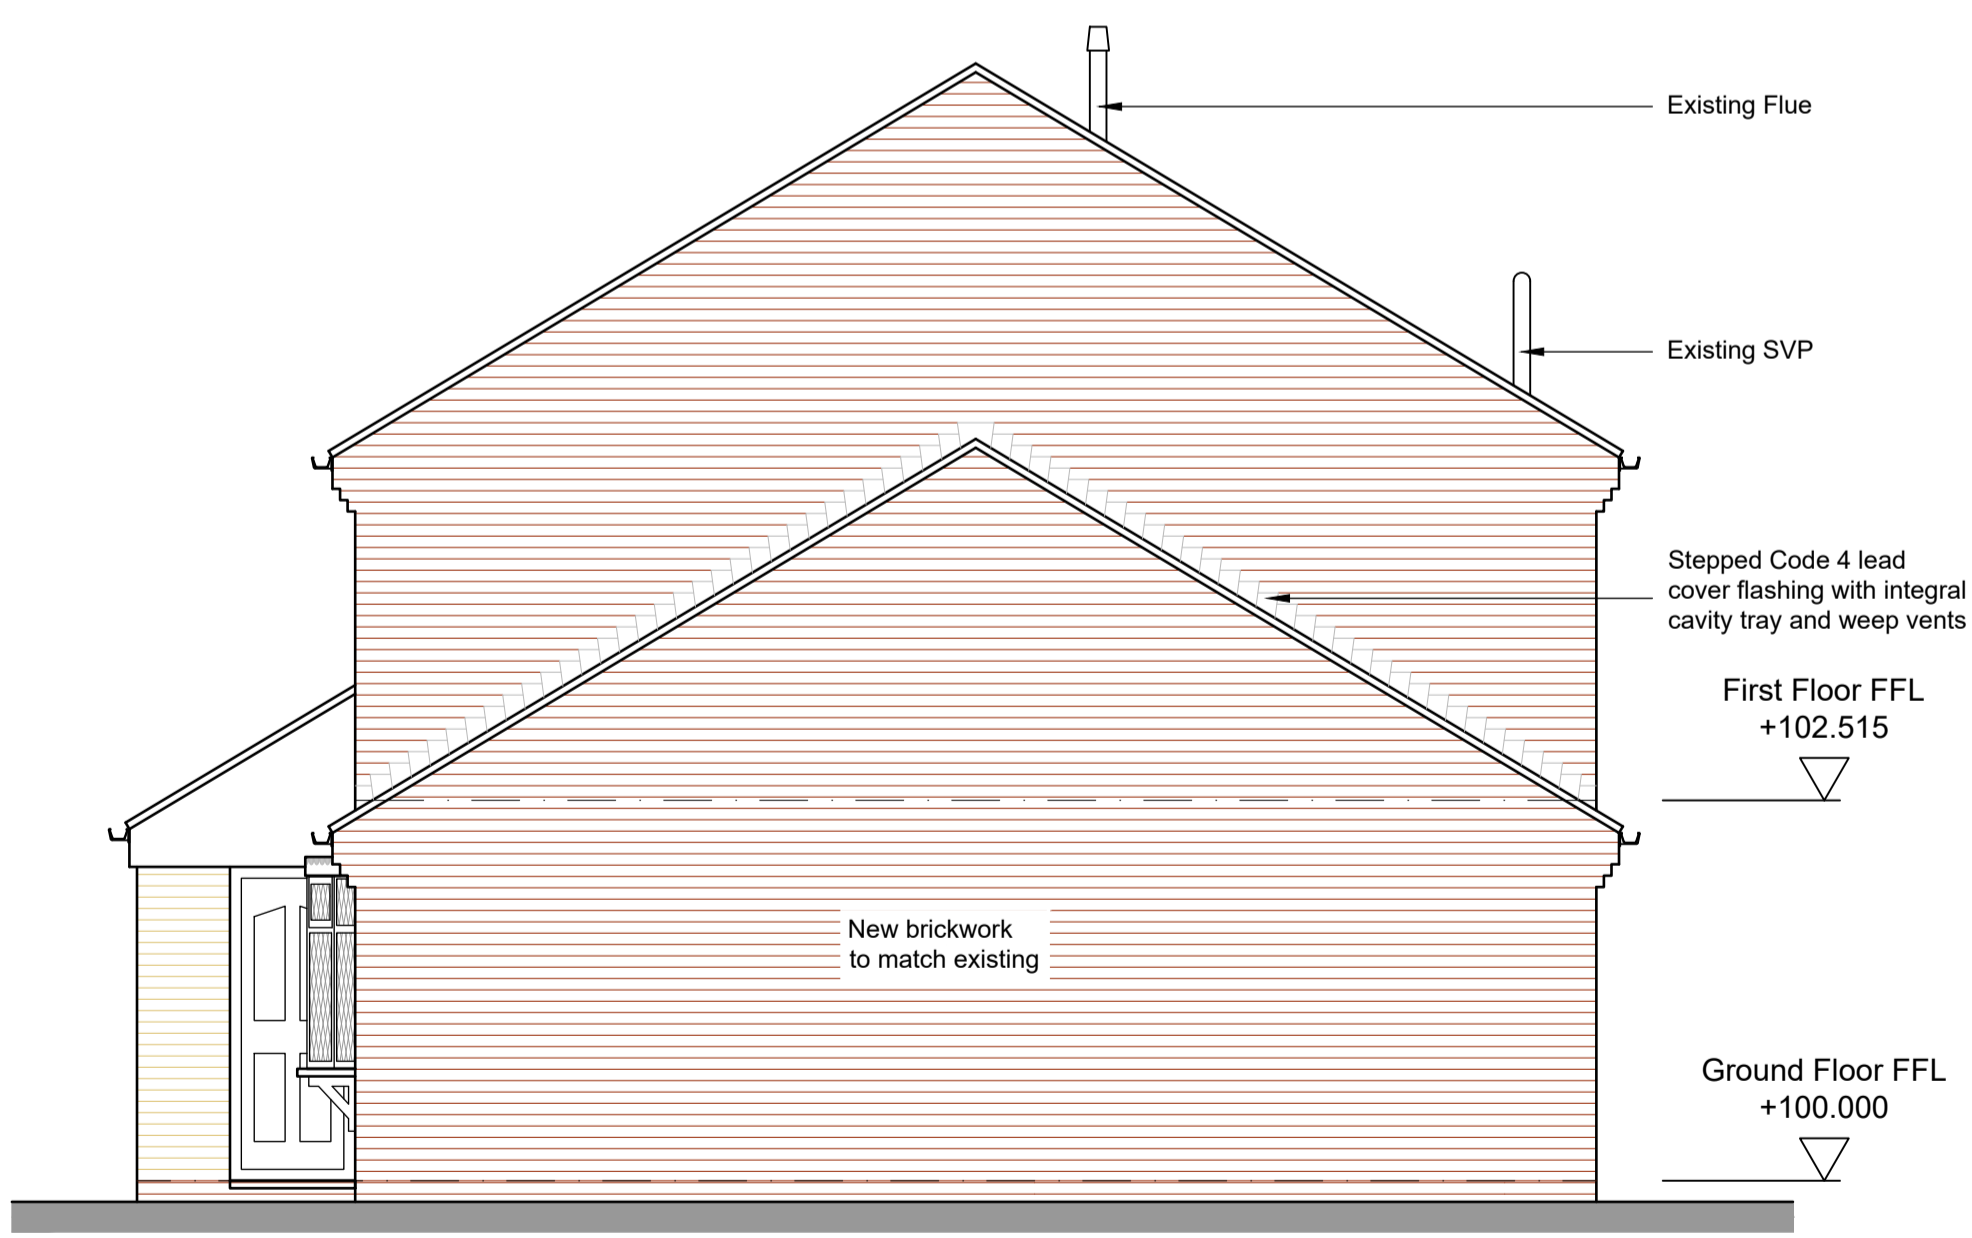


Proposed Side Elevation
(Scale 1:50)

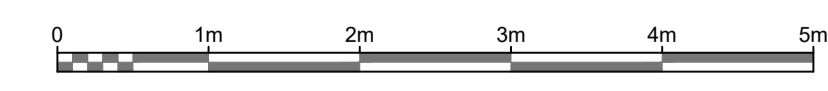

Rev. A 04/07/18 Min 450mm wide x 750mm high egress window to the family room (inner room)

BUILDING CONTROL DRAWING

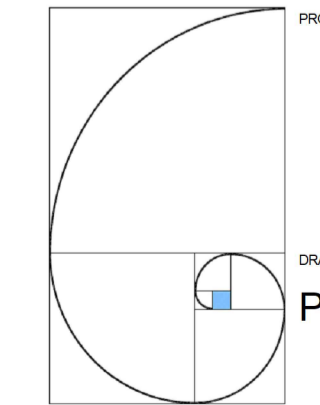

PROJECT:
John Elliott Architectural Services
148 King Street
Dukinfield
Cheshire
SK16 4TH

DRAWING:
Proposed Elevations

SCALE: 1:50 @ A1	DATE: 17.04.18.	DRAWING NO: 1803-04	REVISION: A
---------------------	--------------------	------------------------	----------------

johnelliott@architecturalservices.org.uk

Mobile: 07821938400

