


The Copyright of this drawing belongs to John Elliott Architectural Services and shall not be used or reproduced in any form without express permission. The Moral right of the author is hereby asserted - Copyright © 2020.

Do not scale from this drawing - Work to figured dimensions only. All dimensions to be checked on site prior to the execution of any work.

For the avoidance of doubt all dimensions are measured to wall structure and not the finishes unless otherwise stated.

Where any discrepancy is found to exist within or between drawings and/or documents it should be reported to John Elliott Architectural Services immediately.

John Elliott Architectural Services shall not be liable for any use of drawings and documents for any purpose other than for which the same were prepared by or on behalf of John Elliott Architectural Services.

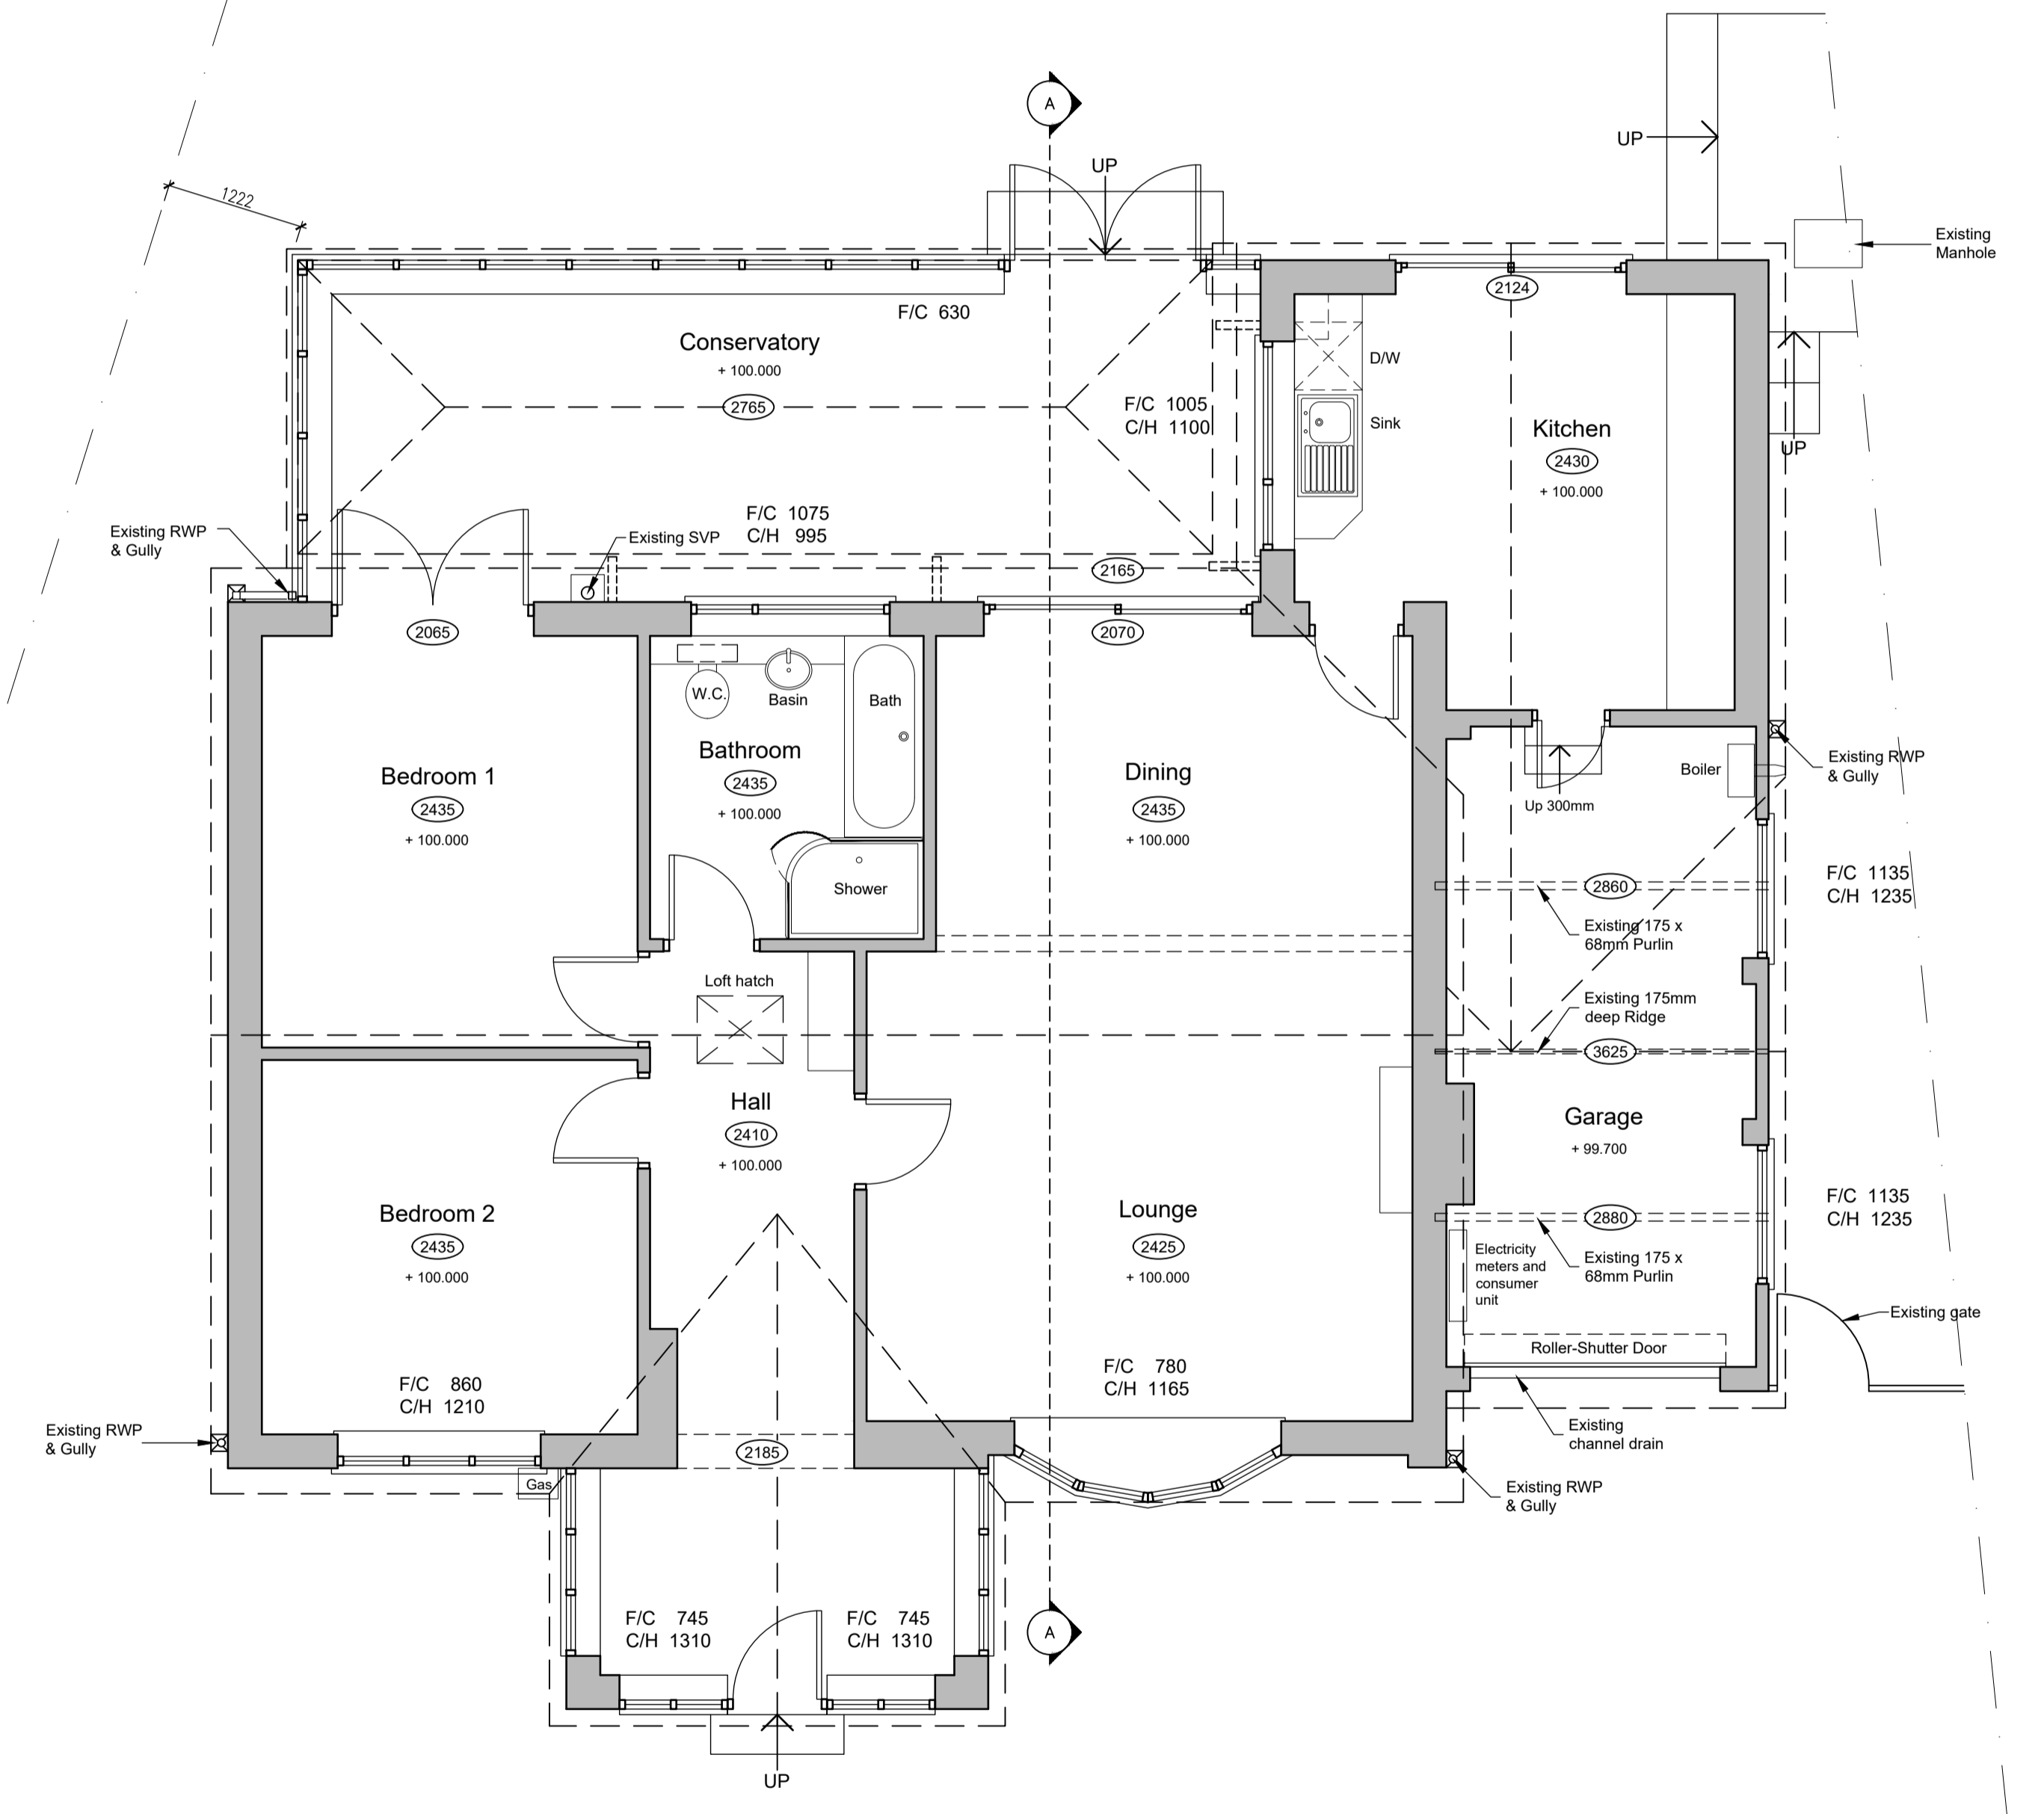

Existing Ground Floor Plan
(Scale 1:50)



Location Plan Scale 1:1250

BUILDING CONTROL DRAWING



Rev. A 19/10/2020 Preliminary building control enquiry

	<p>PROJECT: Proposed single storey extension, loft conversion and internal alterations High Lane.</p>	<p>john elliot architectural services</p>
	<p>DRAWING: Existing ground floor plan and Location Plan</p>	


148 King Street
Dukinfield
Cheshire
SK16 4TH

SCALE: 1:50 & 1:1250 @A1	DATE: 13.02.20	DRAWING NO: 2002-01	REVISION: A	Mobile: 07821 938400 johnelliott@architecturalservices.ork.uk
-----------------------------	-------------------	------------------------	----------------	--

- The Copyright of this drawing belongs to John Elliott Architectural Services and shall not be used or reproduced in any form without express permission. The Moral right of the author is hereby asserted - Copyright © 2020.
- Do not scale from this drawing - Work to figured dimensions only. All dimensions to be checked on site prior to the execution of any work.
- For the avoidance of doubt all dimensions are measured to wall structure and not the finishes unless otherwise stated.
- Where any discrepancy is found to exist within or between drawings and/or documents it should be reported to John Elliott Architectural Services immediately.
- John Elliott Architectural Services shall not be liable for any use of drawings and documents for any purpose other than for which the same were prepared by or on behalf of John Elliott Architectural Services.

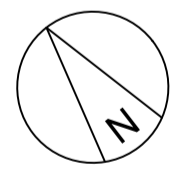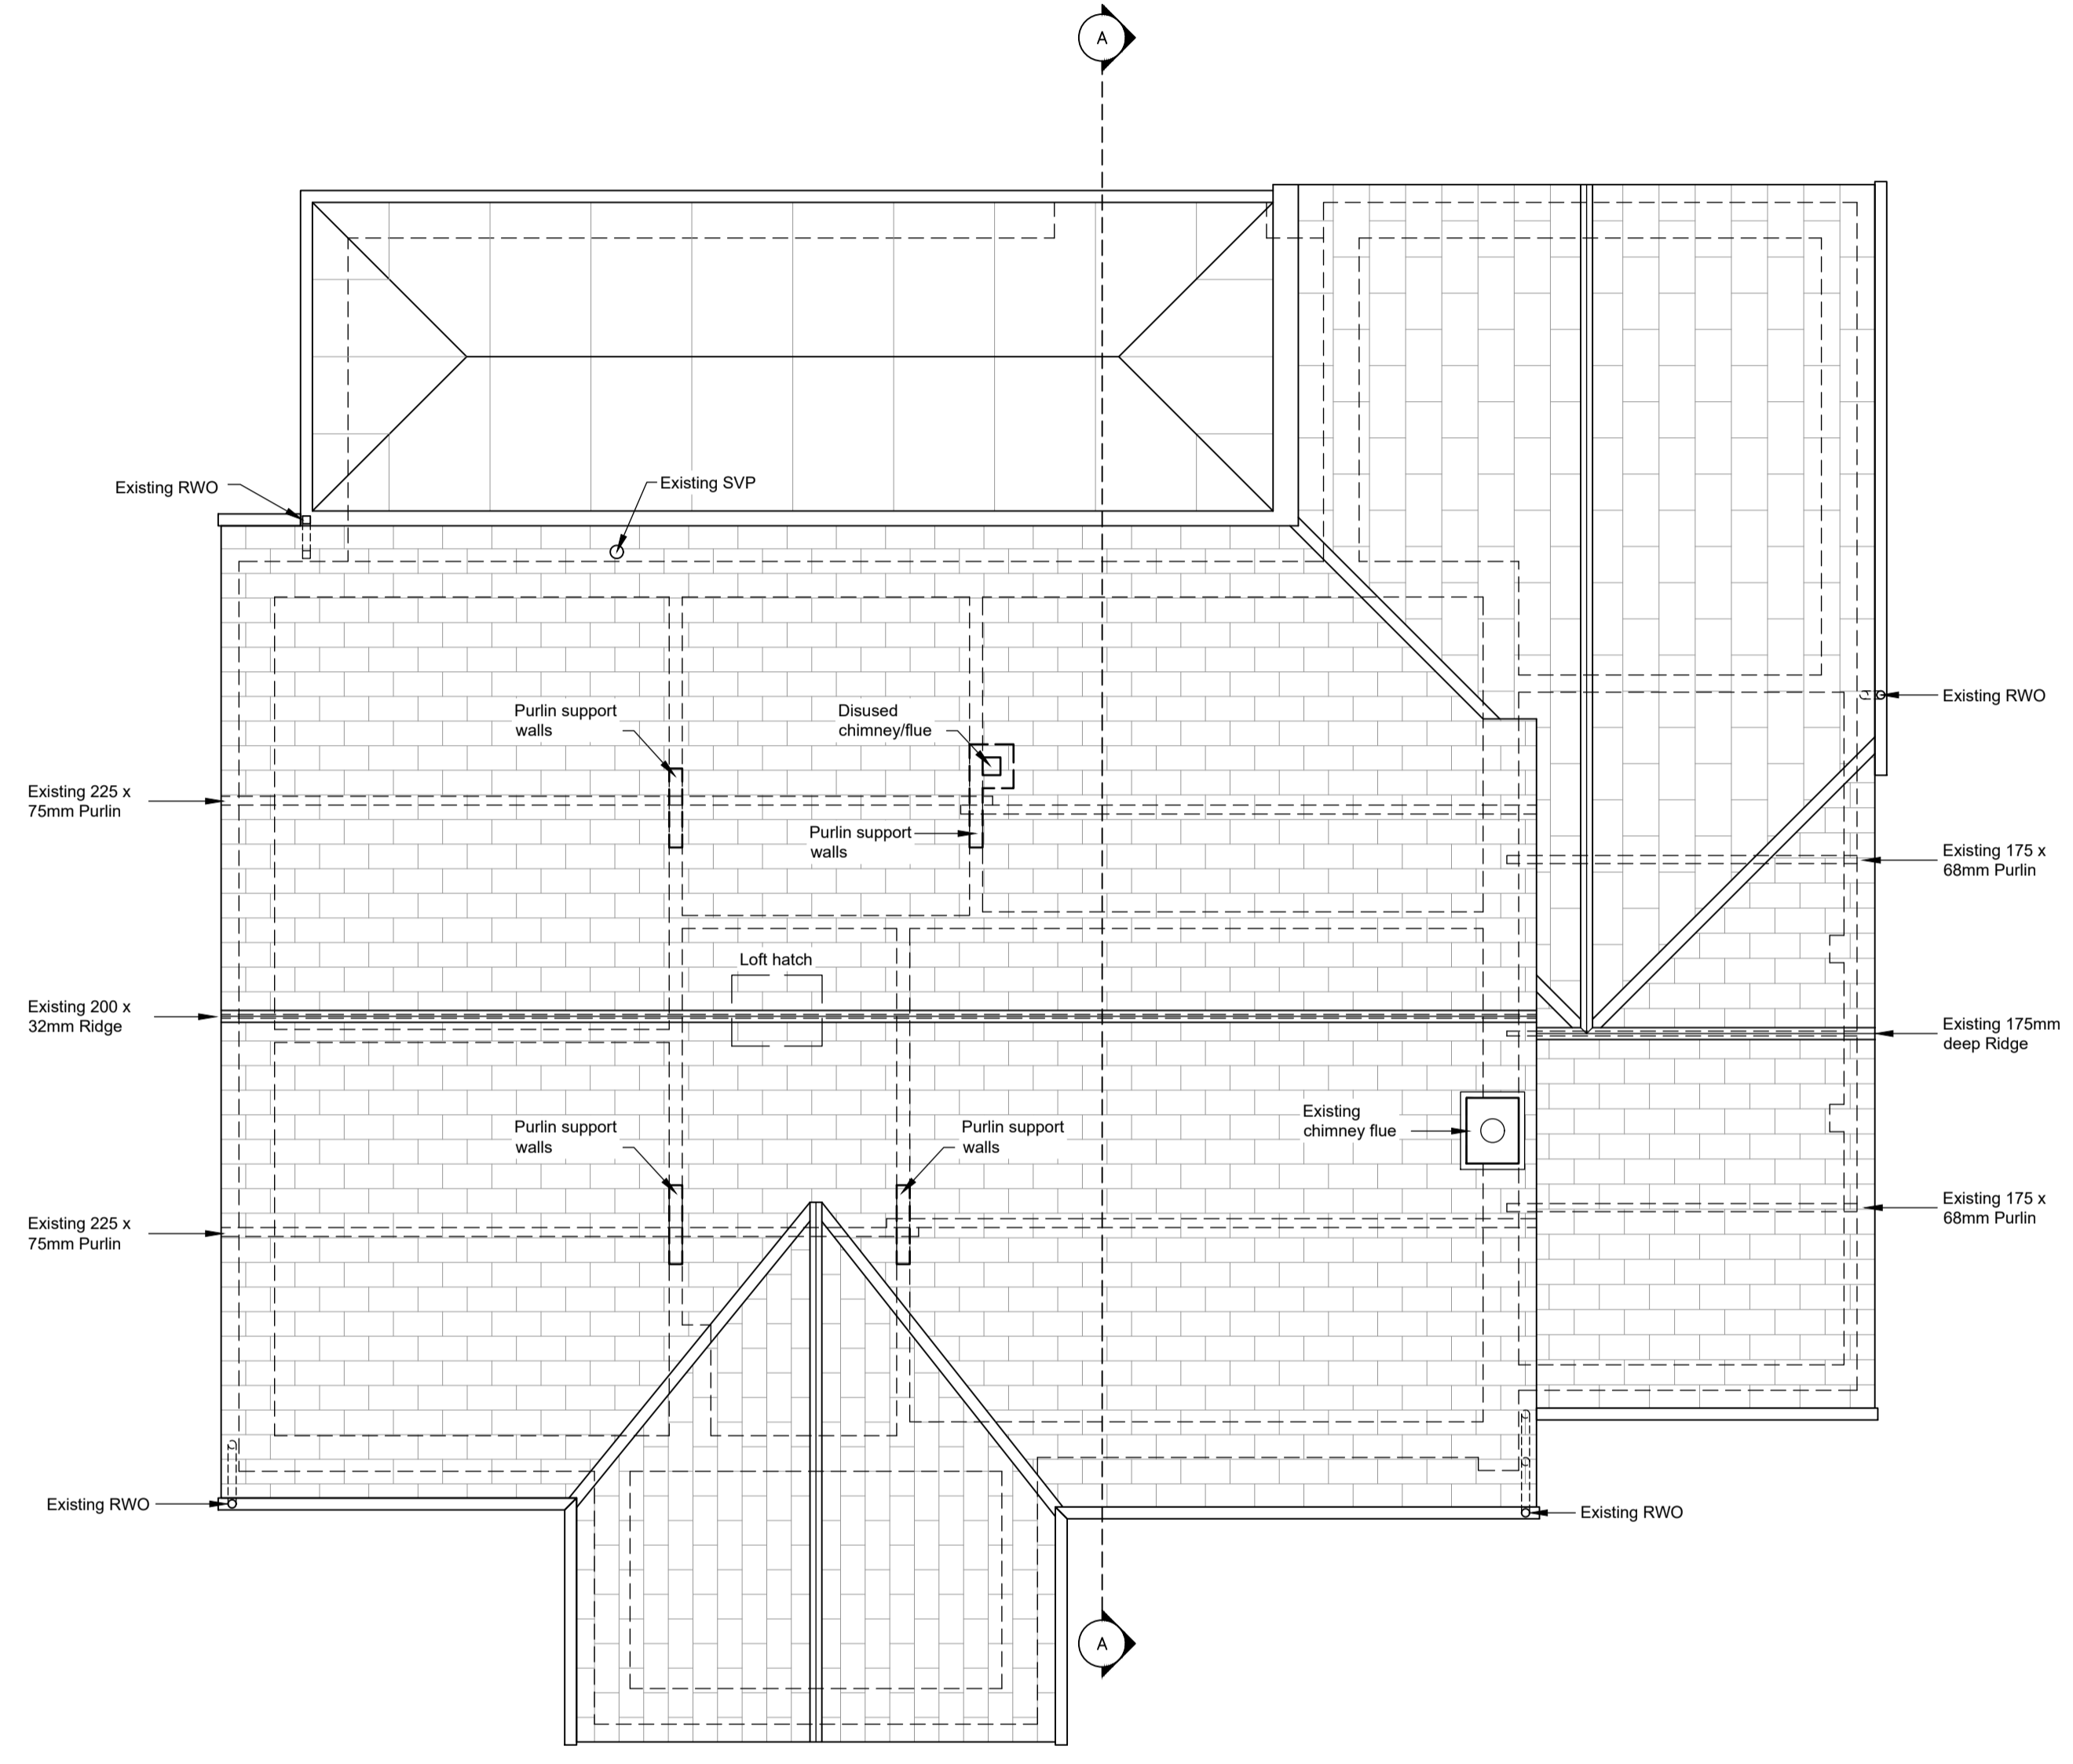

Existing Roof Plan
(Scale 1:50)

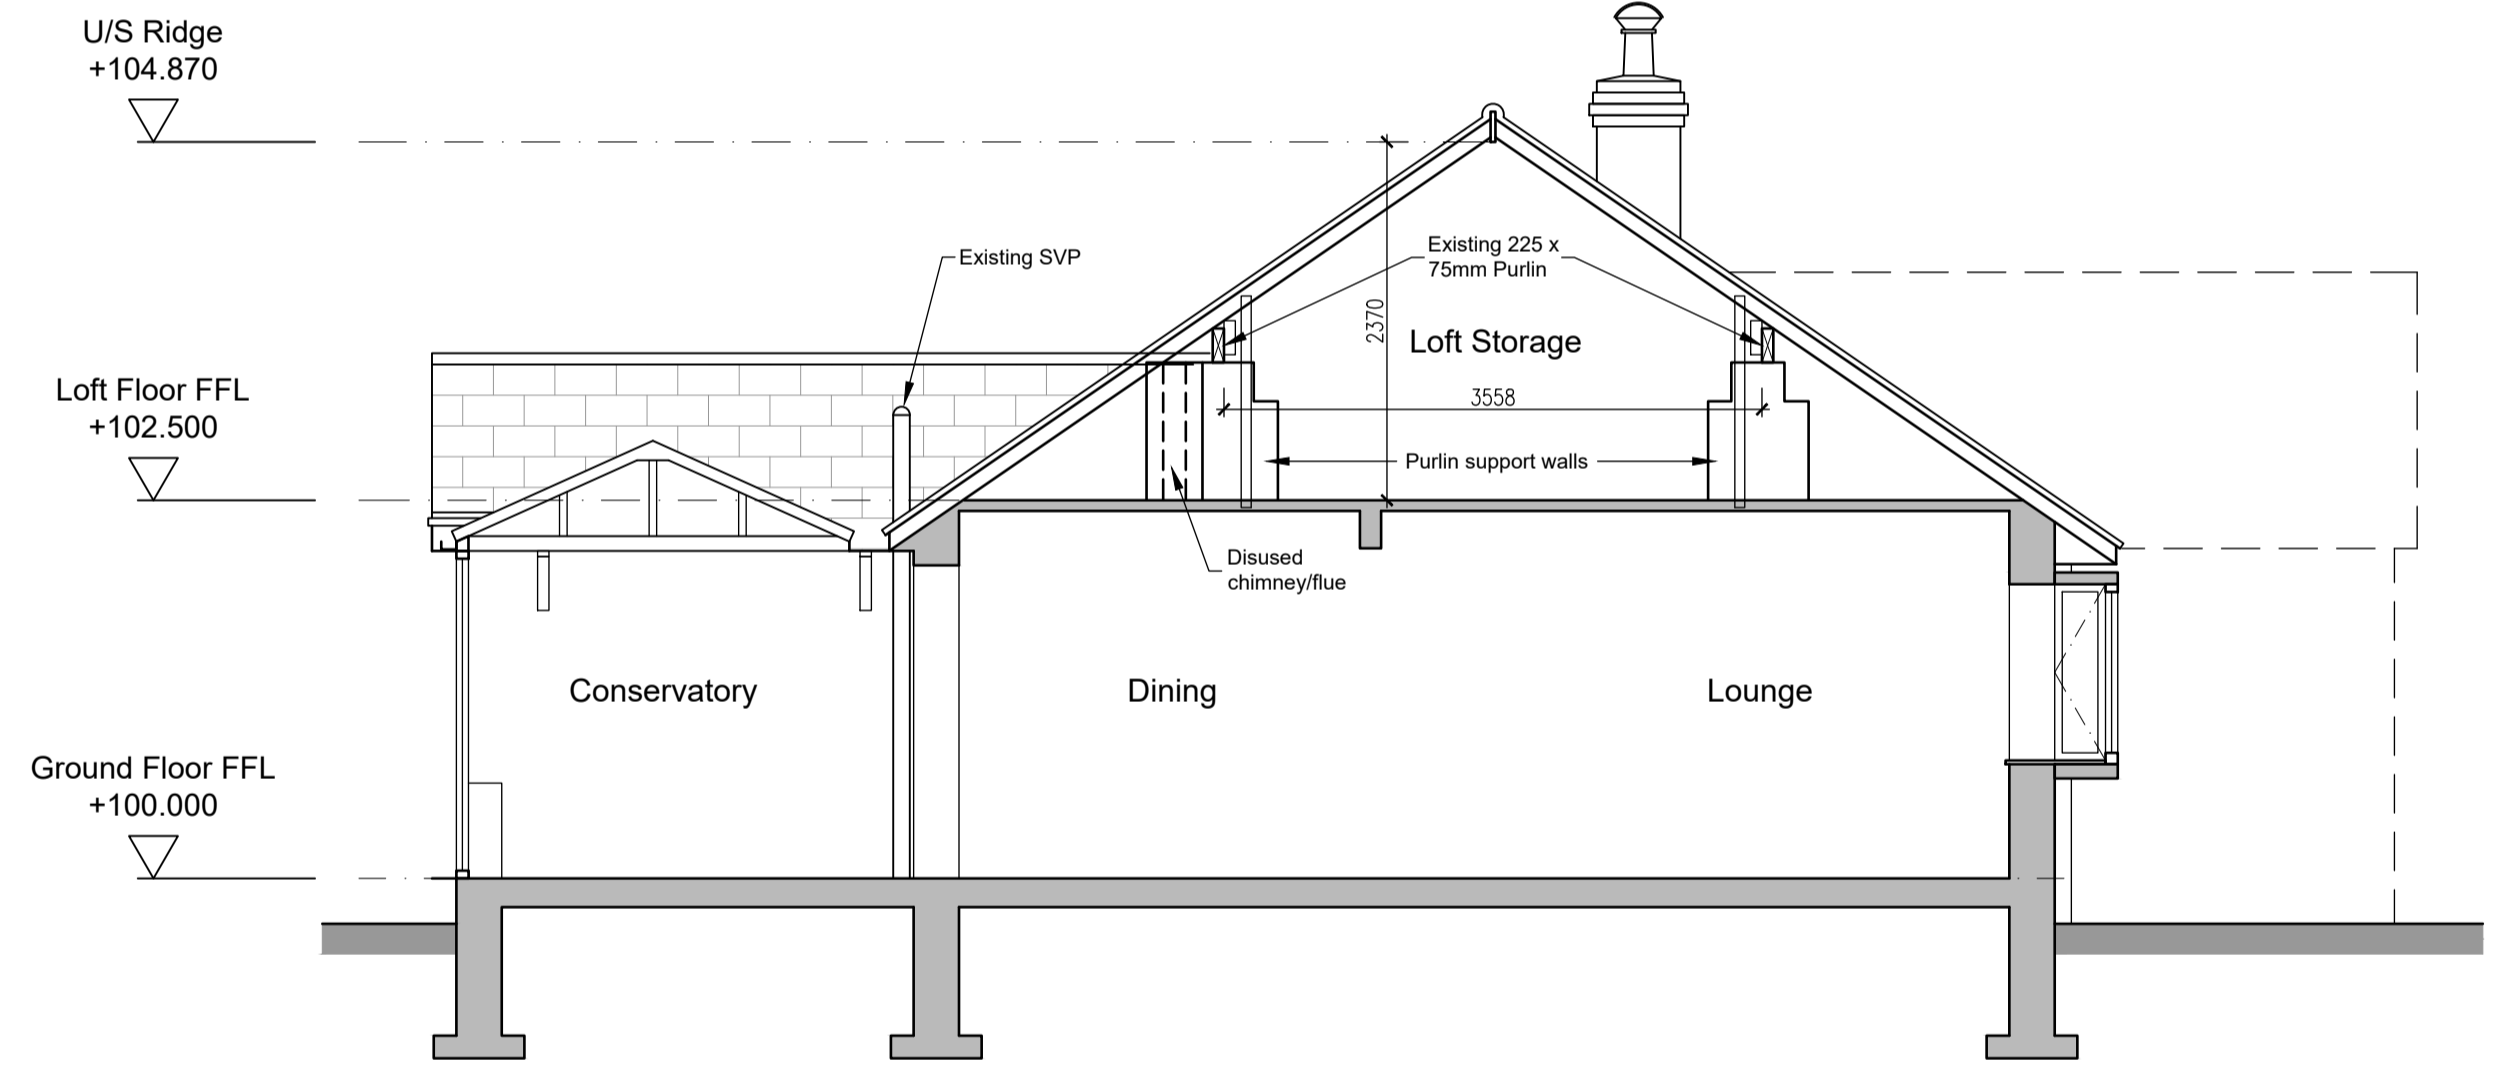


Existing Section A-A
(Scale 1:50)



BUILDING CONTROL DRAWING

Rev. A 19/10/2020 Preliminary building control enquiry

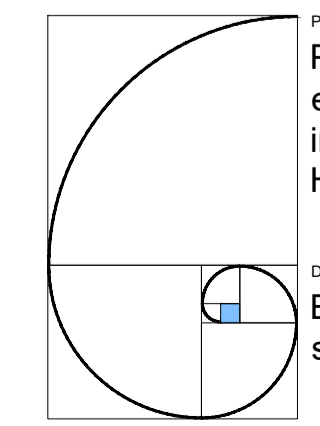

PROJECT:
Proposed single storey extension, loft conversion and internal alterations High Lane.

DRAWING:
Existing roof plan and section A-A

john elliot
architectural services

148 King Street
Dukinfield
Cheshire
SK16 4TH



SCALE: 1:50 @A1	DATE: 13.02.20	DRAWING NO: 2002-02	REVISION: A
--------------------	-------------------	------------------------	----------------

Mobile: 07821 938400
johnelliott@architecturalservices.ork.uk


■ The Copyright of this drawing belongs to John Elliott Architectural Services and shall not be used or reproduced in any form without express permission. The Moral right of the author is hereby asserted - Copyright © 2020.
 ■ Do not scale from this drawing - Work to figured dimensions only. All dimensions to be checked on site prior to the execution of any work.
 ■ For the avoidance of doubt all dimensions are measured to wall structure and not the finishes unless otherwise stated.
 ■ Where any discrepancy is found to exist within or between drawings and/or documents it should be reported to John Elliott Architectural Services immediately.
 ■ John Elliott Architectural Services shall not be liable for any use of drawings and documents for any purpose other than for which the same were prepared by or on behalf of John Elliott Architectural Services.




Existing Front Elevation
(Scale 1:50)

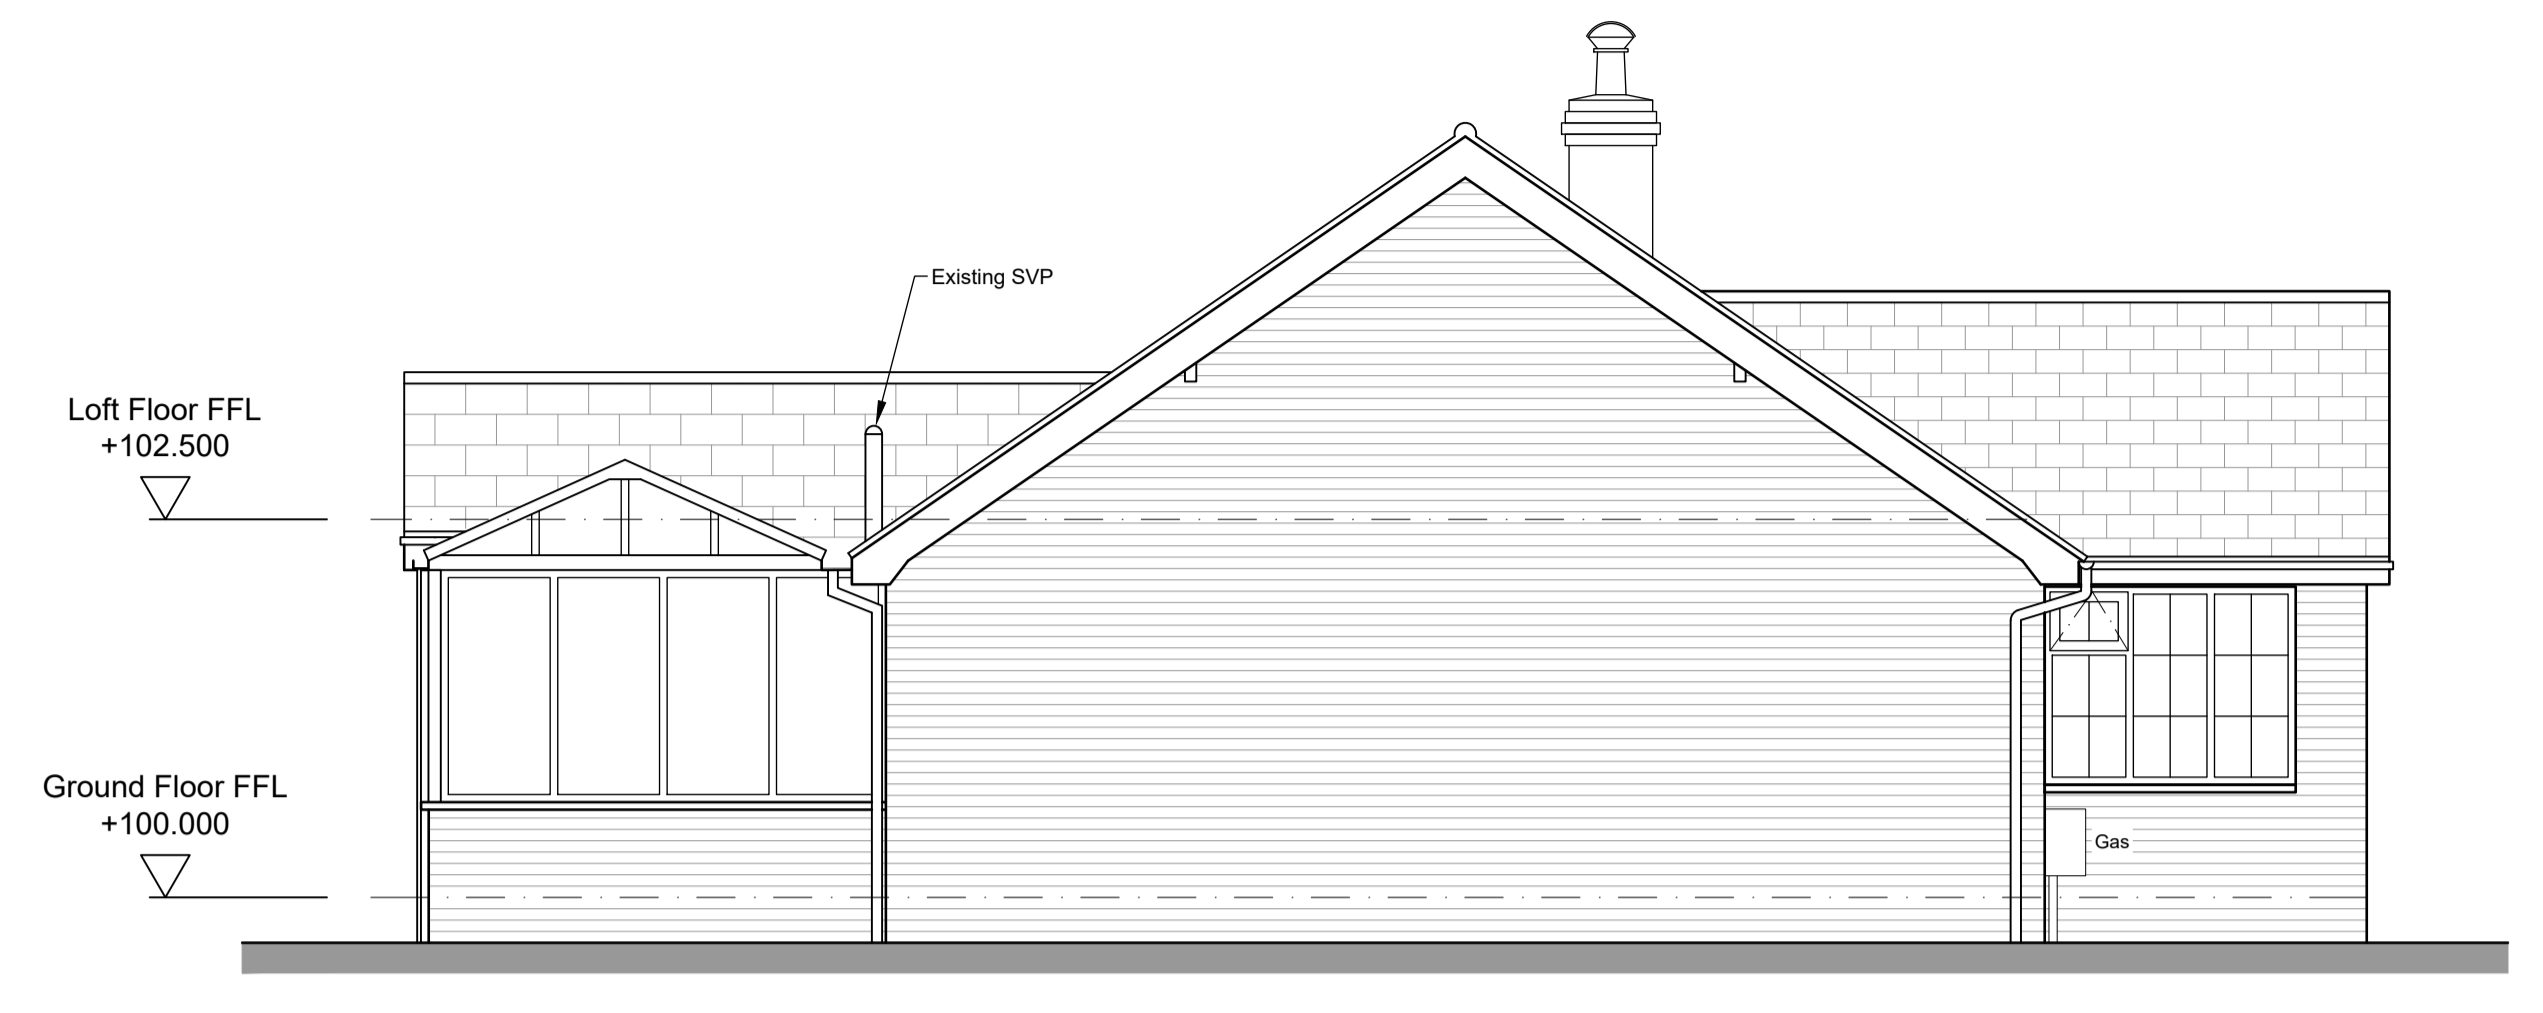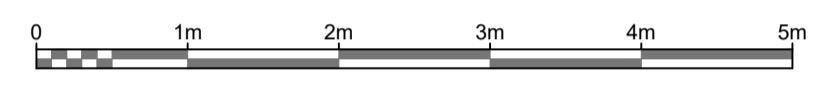

Existing Side Elevation
(Scale 1:50)

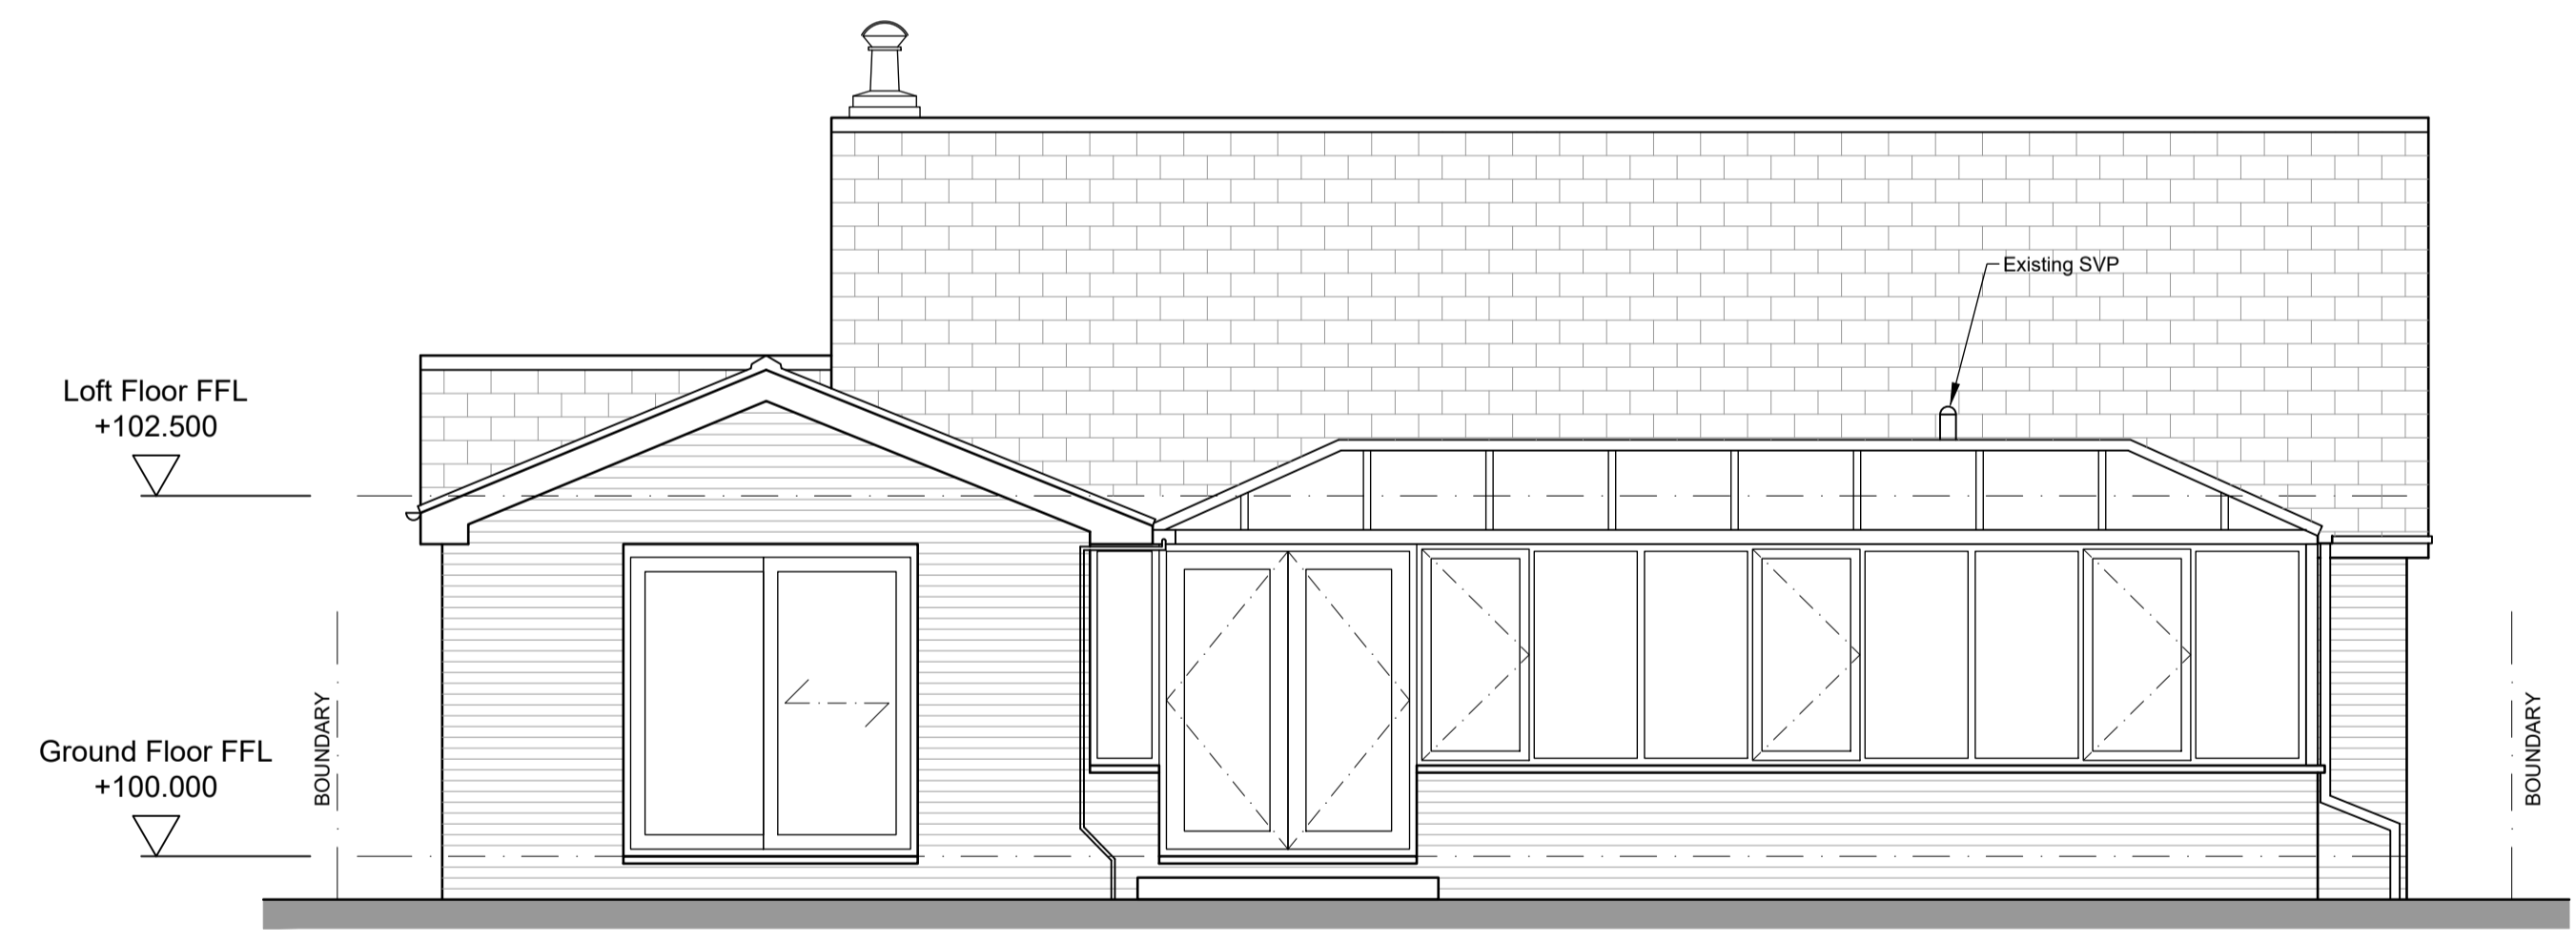

Existing Rear Elevation
(Scale 1:50)

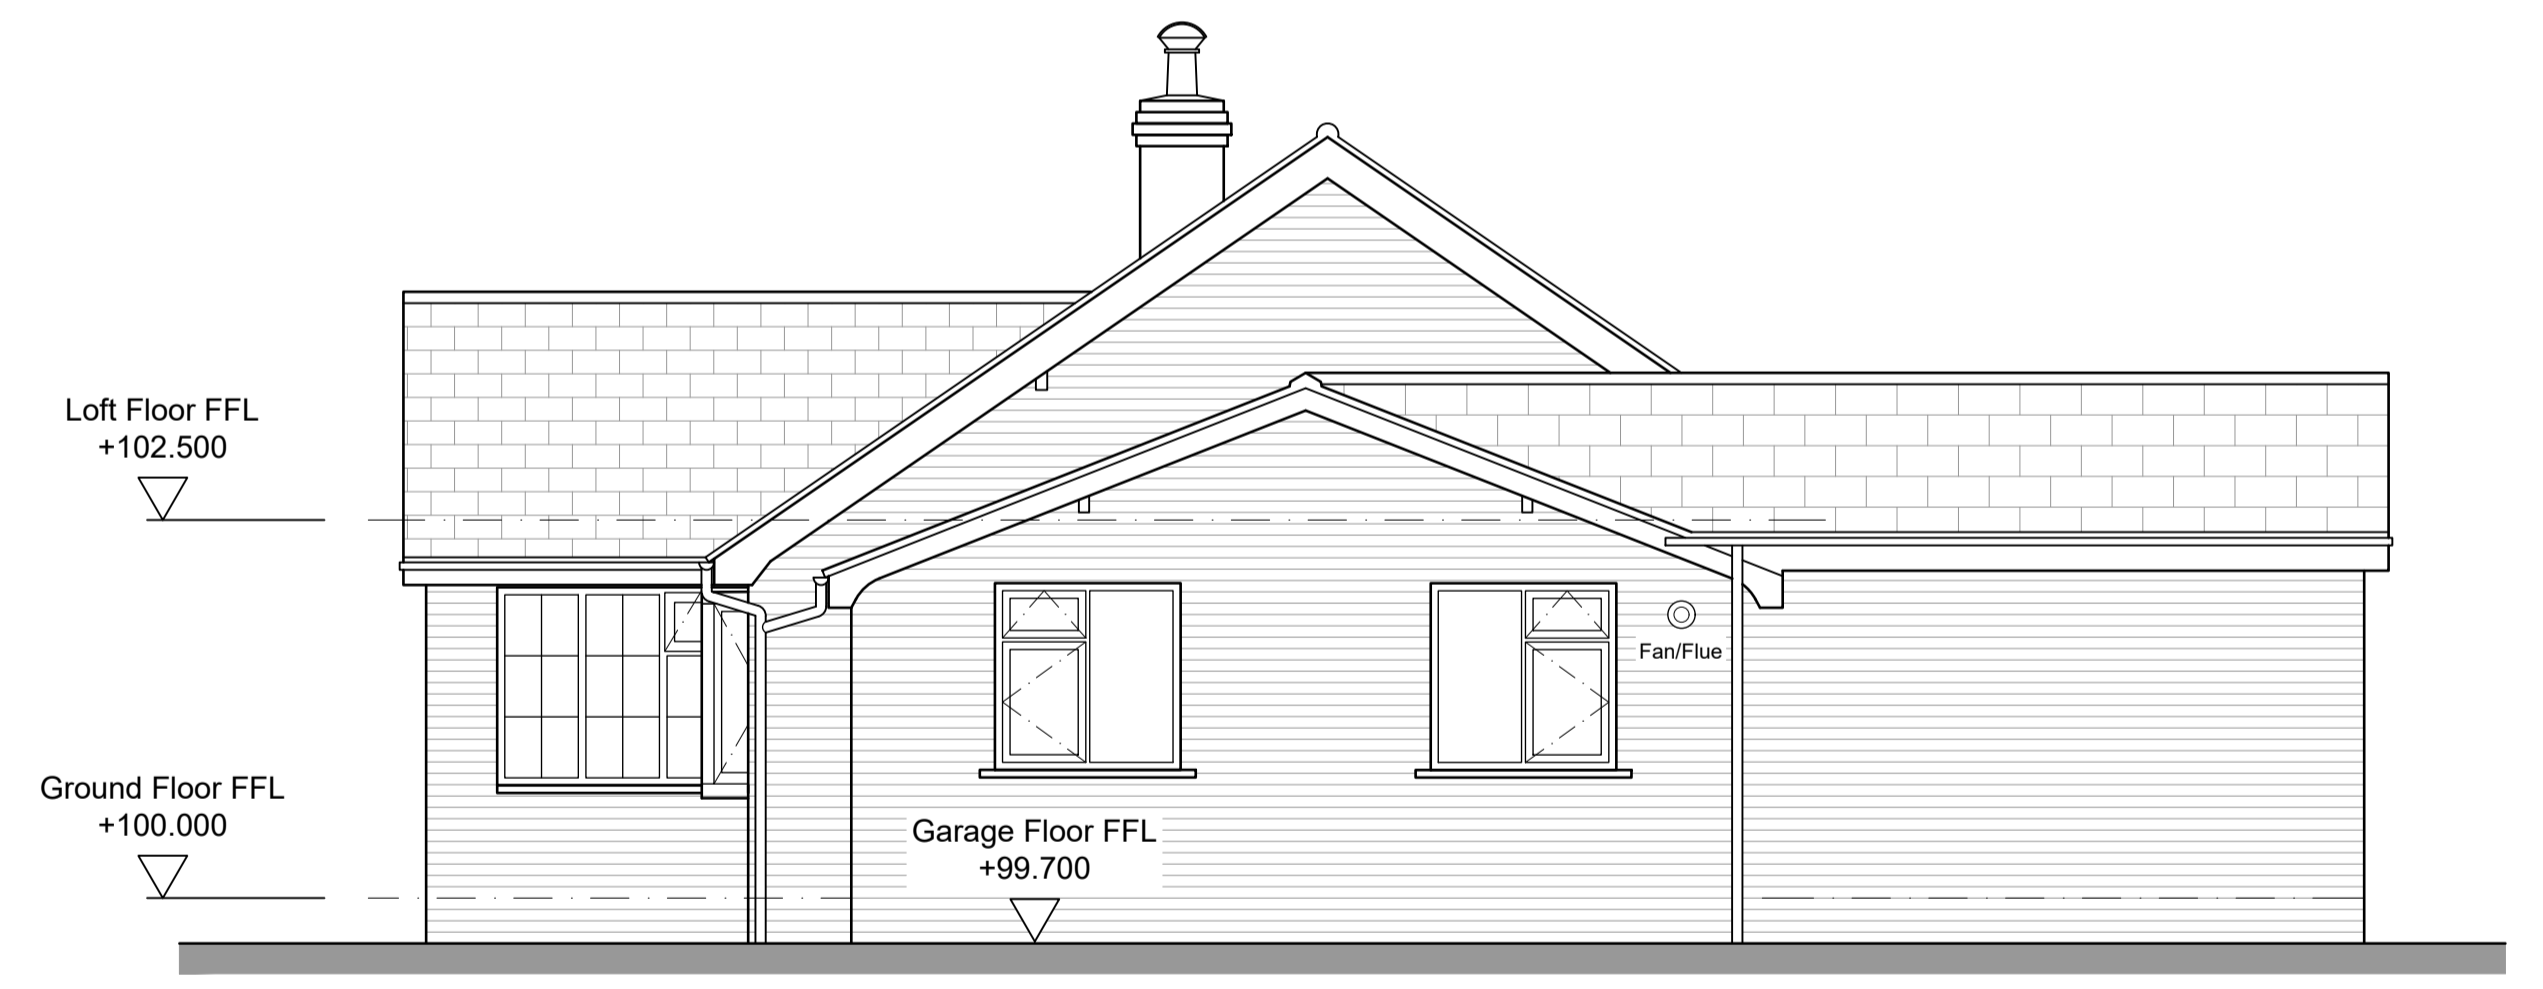

Existing Side Elevation
(Scale 1:50)



BUILDING CONTROL DRAWING

Rev. A 19/10/2020 Preliminary building control enquiry



	PROJECT: Proposed single storey extension, loft conversion and internal alterations High Lane.	
	DRAWING: Existing elevations	

148 King Street
 Dukinfield
 Cheshire
 SK16 4TH


SCALE: 1:50 @A1	DATE: 18.02.20	DRAWING NO: 2002-03	REVISION: A	Mobile: 07821 938400 johnelliott@architecturalservices.ork.uk
--------------------	-------------------	------------------------	----------------	--

The Copyright of this drawing belongs to John Elliott Architectural Services and shall not be used or reproduced in any form without express permission. The Moral right of the author is hereby asserted - Copyright © 2020.

- Do not scale from this drawing - Work to figured dimensions only. All dimensions to be checked on site prior to the execution of any work.
- For the avoidance of doubt all dimensions are measured to wall structure and not the finishes unless otherwise stated.
- Where any discrepancy is found to exist within or between drawings and/or documents it should be reported to John Elliott Architectural Services immediately.
- John Elliott Architectural Services shall not be liable for any use of drawings and documents for any purpose other than for which the same were prepared by or on behalf of John Elliott Architectural Services.

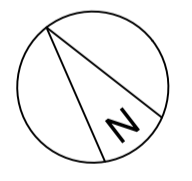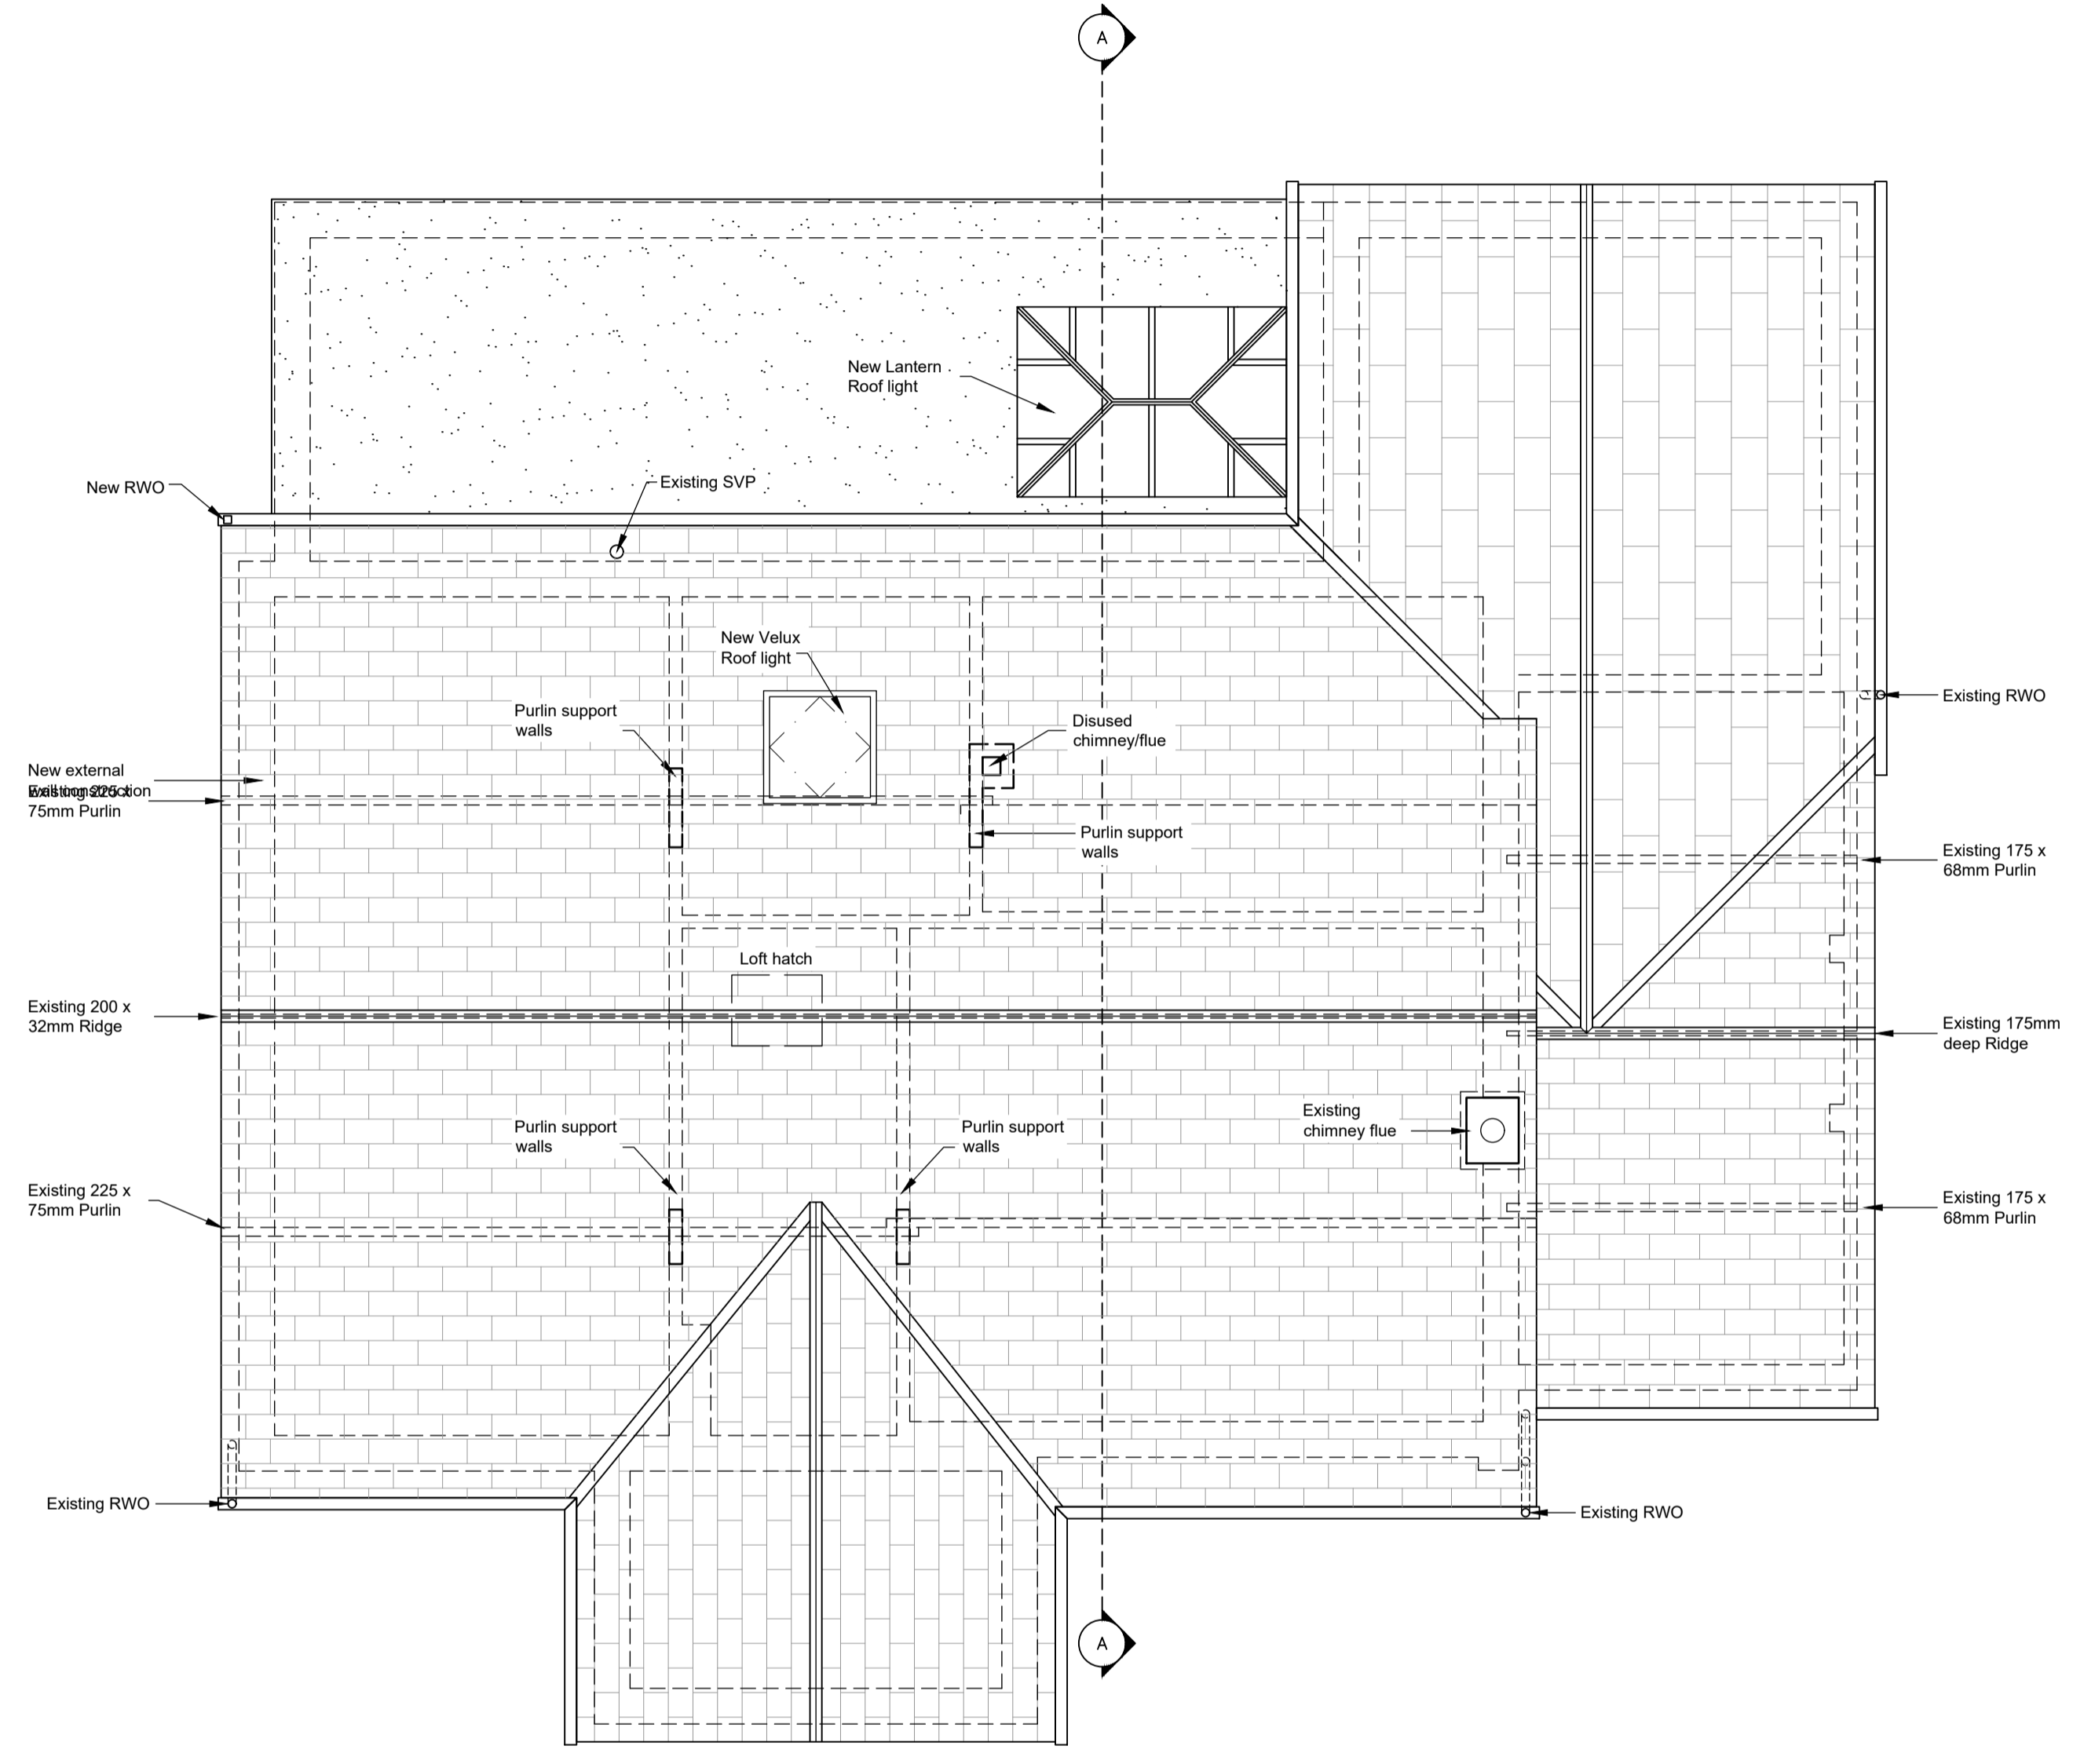

Proposed Roof Plan
(Scale 1:50)

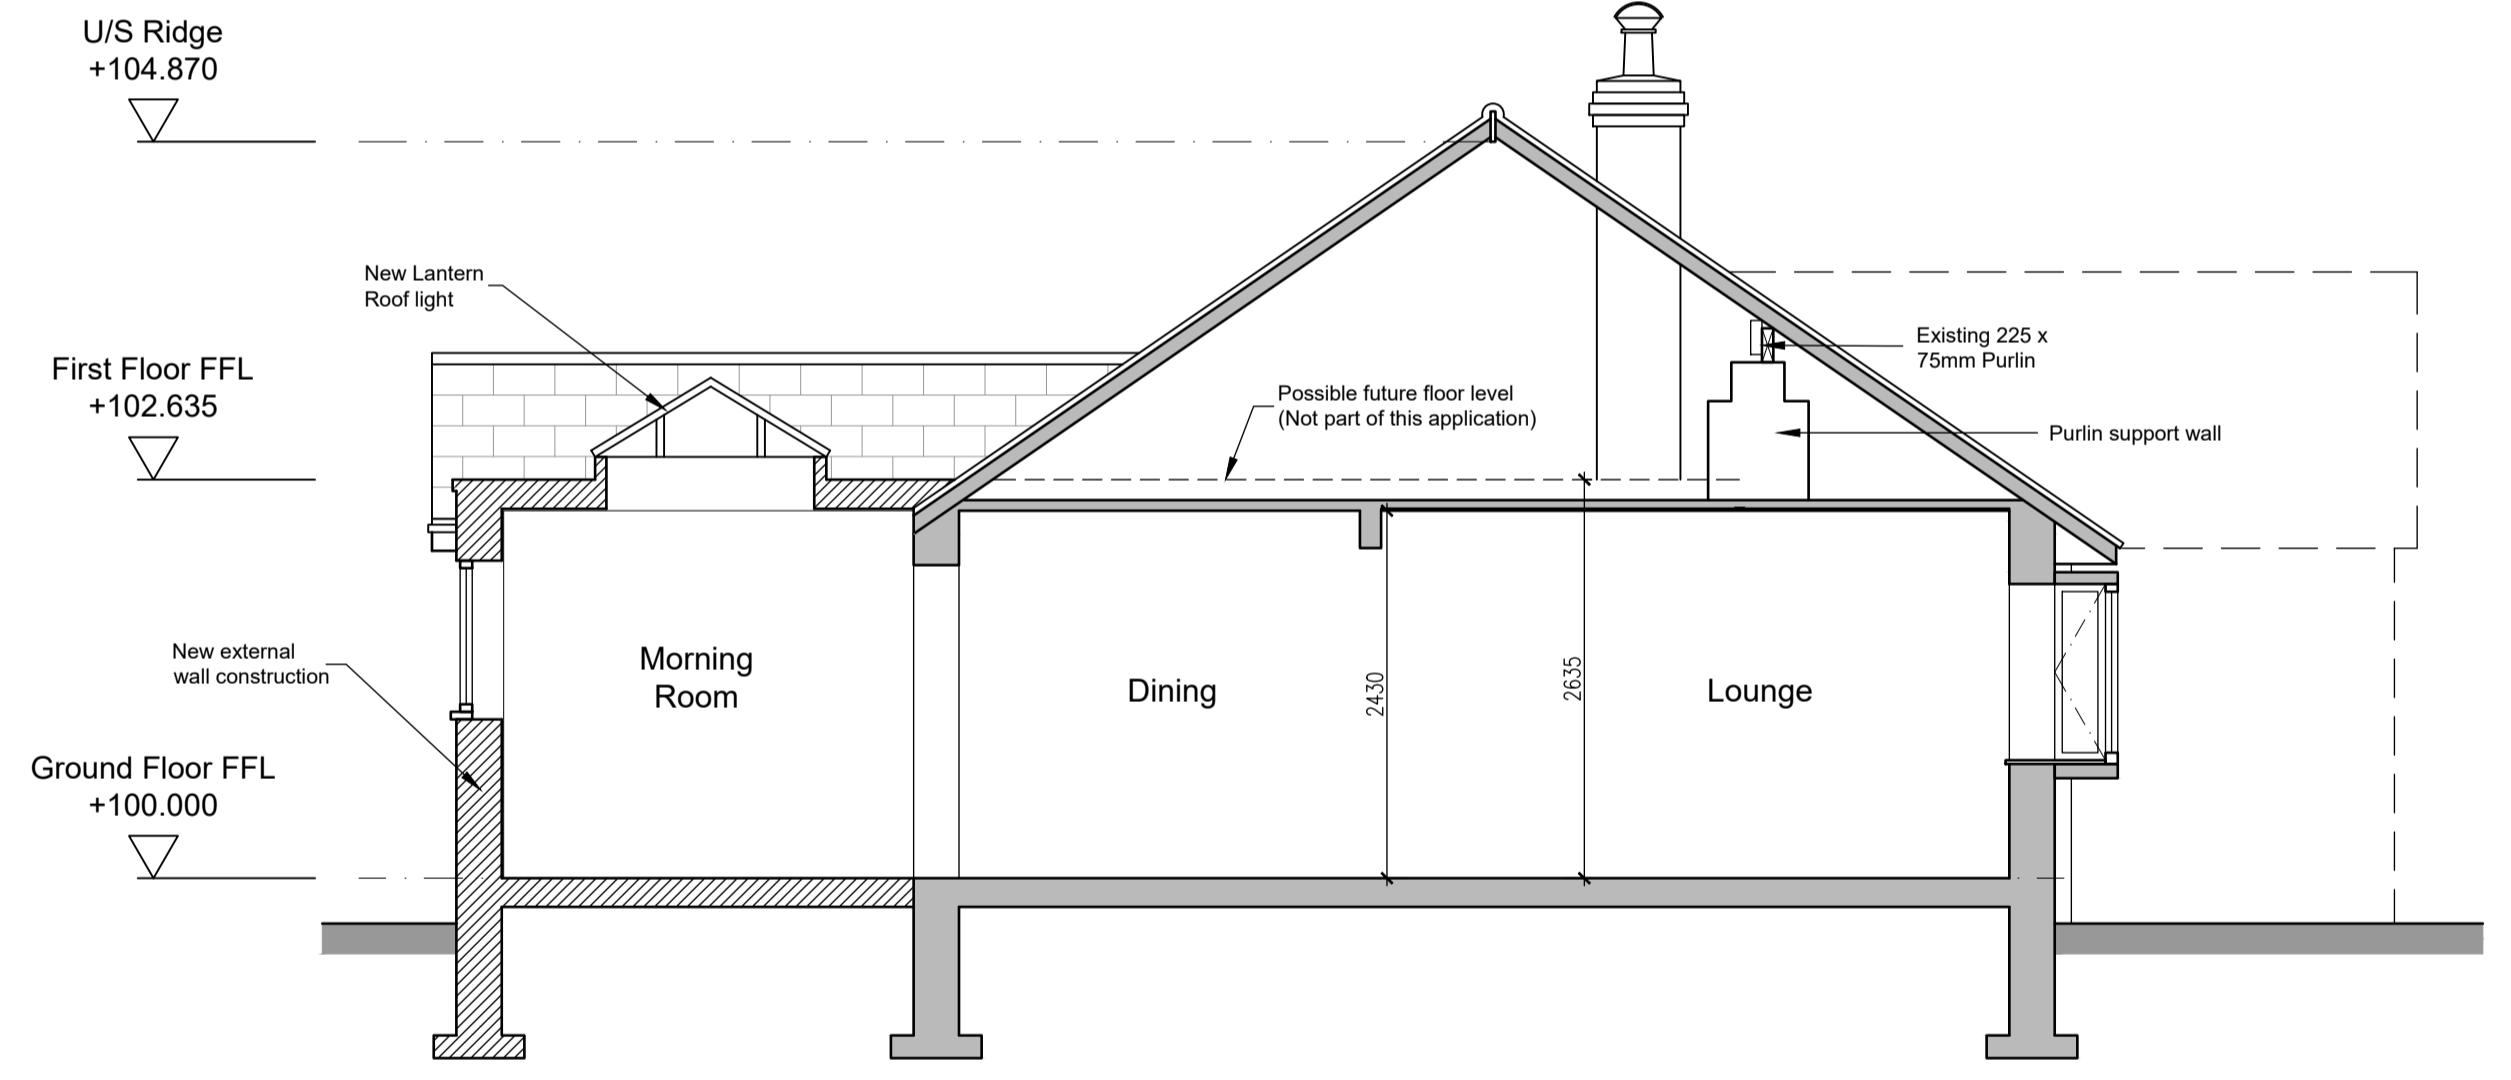

Proposed Section A-A
(Scale 1:50)

BUILDING CONTROL DRAWING

Rev. D 19/10/2020 Preliminary building control enquiry
 Rev. C 20/08/2020 Post planning client amendment
 Rev. B 19/06/2020 Scheme amended as SJJ Email
 Rev. A 12/06/2020 Scheme amended as SJJ Sketch

	PROJECT: Proposed single storey extension, loft conversion and internal alterations 11 Keswick Road High Lane, SK6 8AP	
	DRAWING: Proposed first floor plan and section A-A	

148 King Street
 Dukinfield
 Cheshire
 SK16 4TH


SCALE: 1:50 @A1	DATE: 18.02.20	DRAWING NO: 2002-05	REVISION: D	Mobile: 07821 938400 johnelliott@architecturalservices.ork.uk
--------------------	-------------------	------------------------	----------------	--

The Copyright of this drawing belongs to John Elliott Architectural Services and shall not be used or reproduced in any form without express permission. The Moral right of the author is hereby asserted - Copyright © 2020.


- Do not scale from this drawing - Work to figured dimensions only. All dimensions to be checked on site prior to the execution of any work.
- For the avoidance of doubt all dimensions are measured to wall structure and not the finishes unless otherwise stated.
- Where any discrepancy is found to exist within or between drawings and/or documents it should be reported to John Elliott Architectural Services immediately.
- John Elliott Architectural Services shall not be liable for any use of drawings and documents for any purpose other than for which the same were prepared by or on behalf of John Elliott Architectural Services.




Proposed Front Elevation
(Scale 1:50)

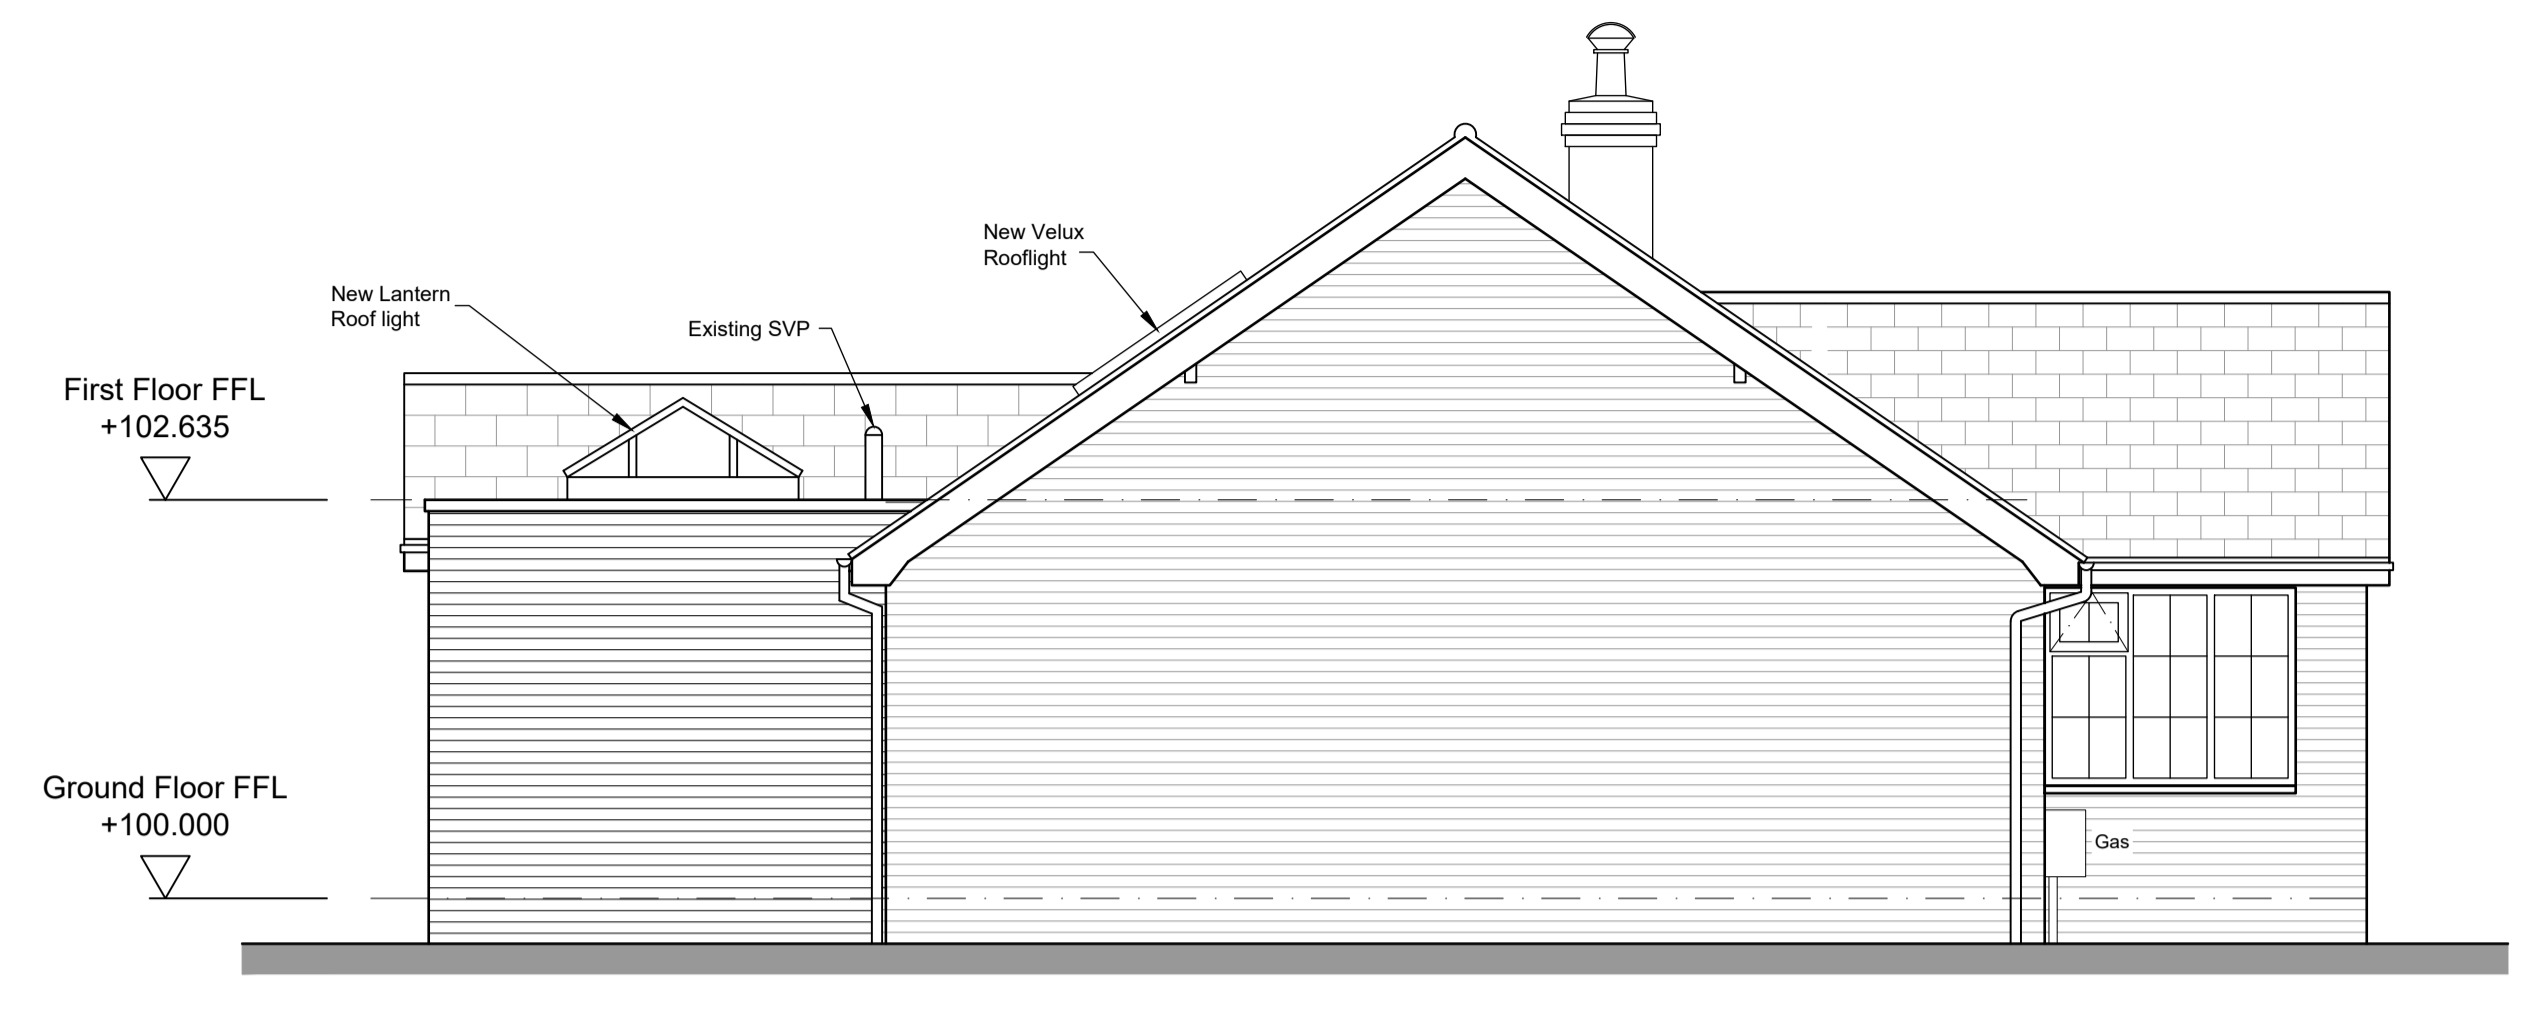

Proposed Side Elevation
(Scale 1:50)

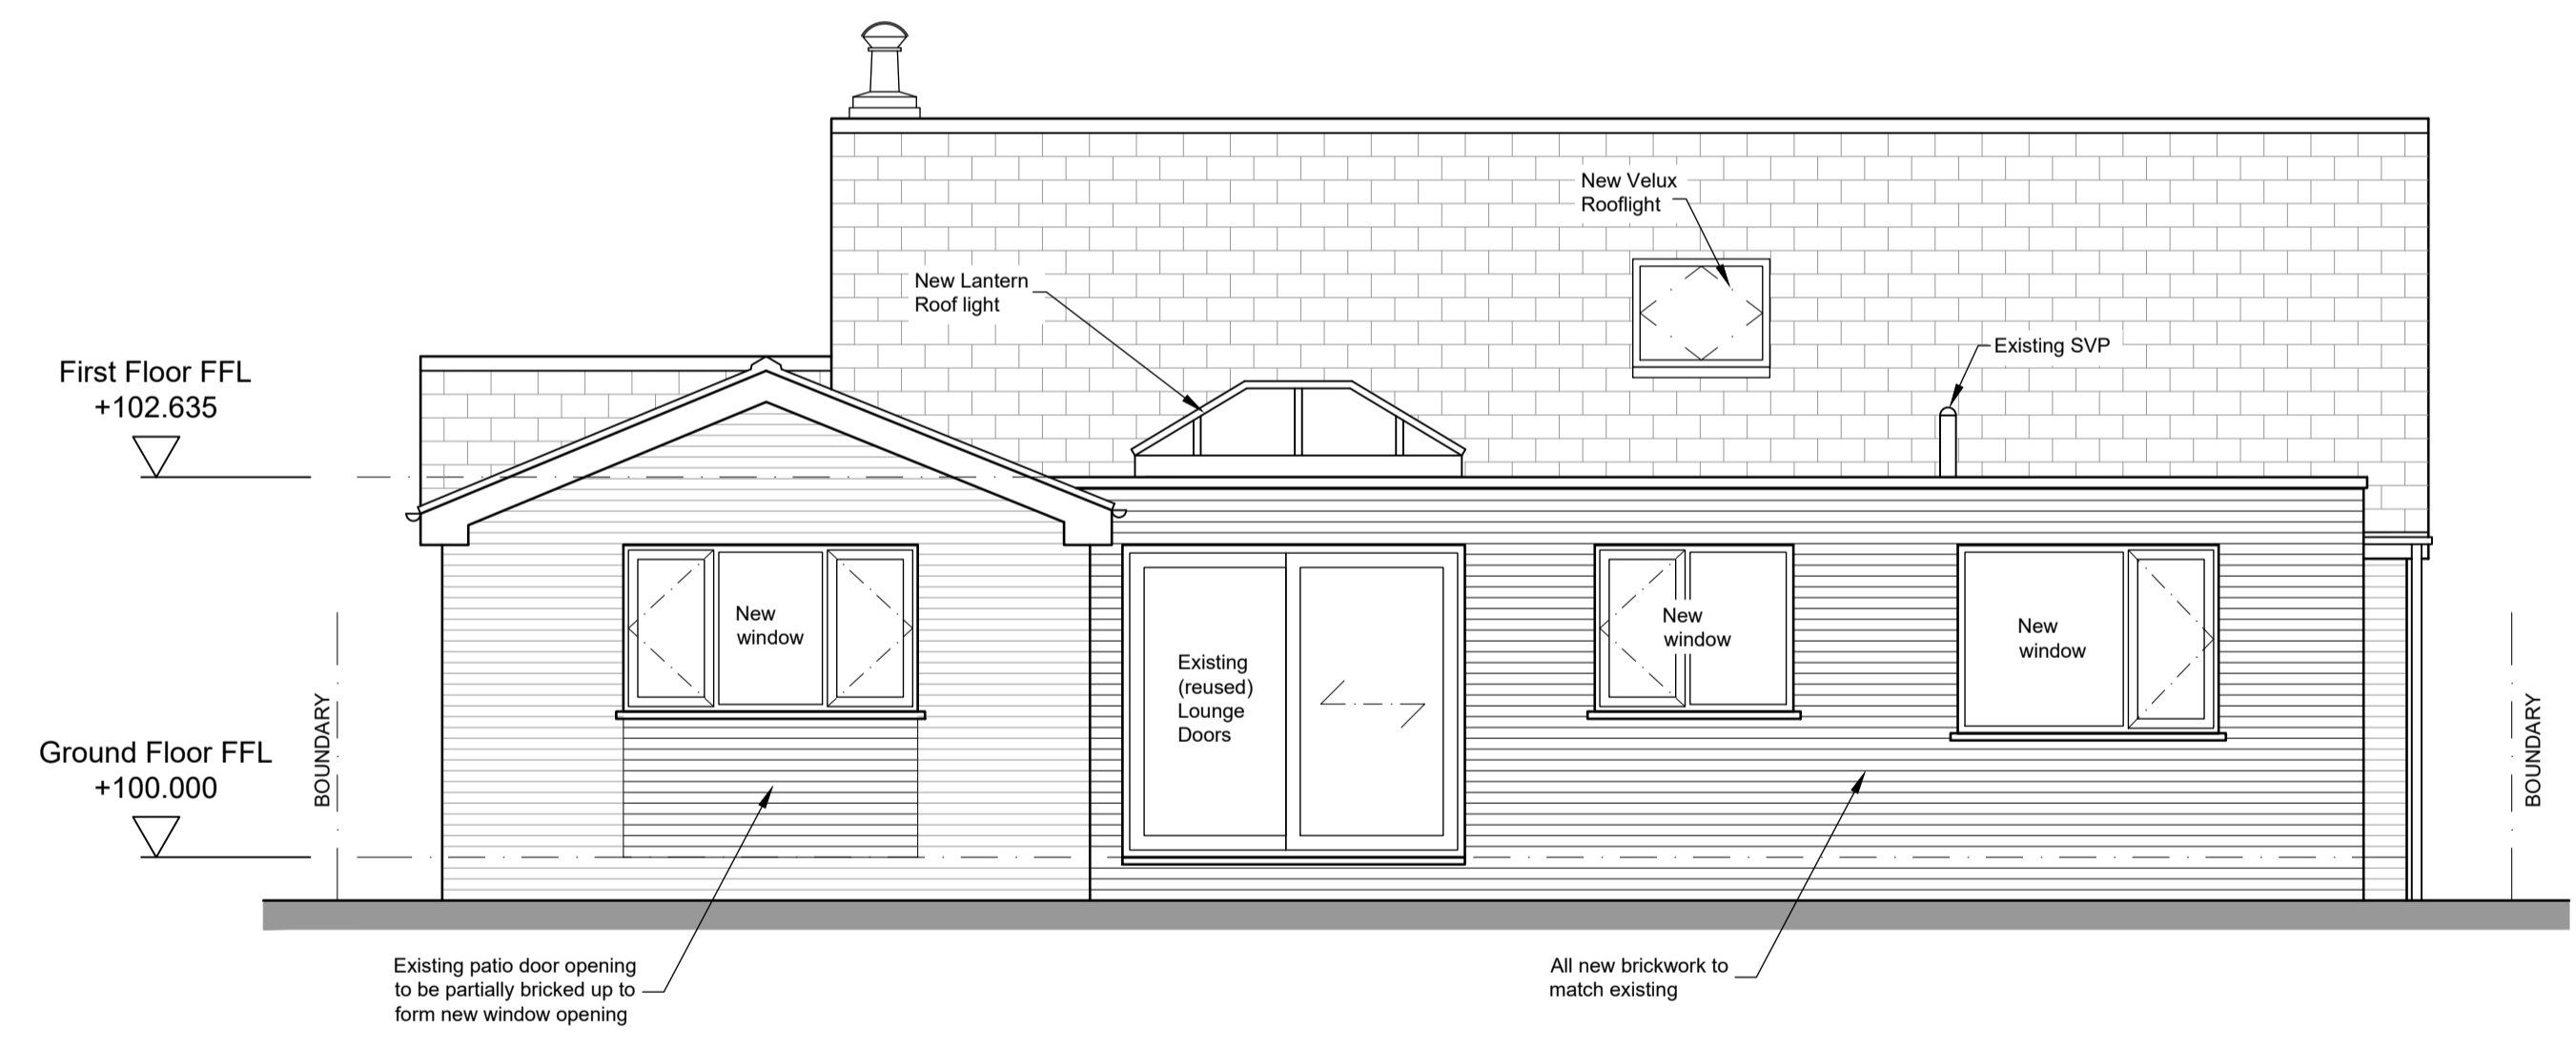

Proposed Rear Elevation
(Scale 1:50)

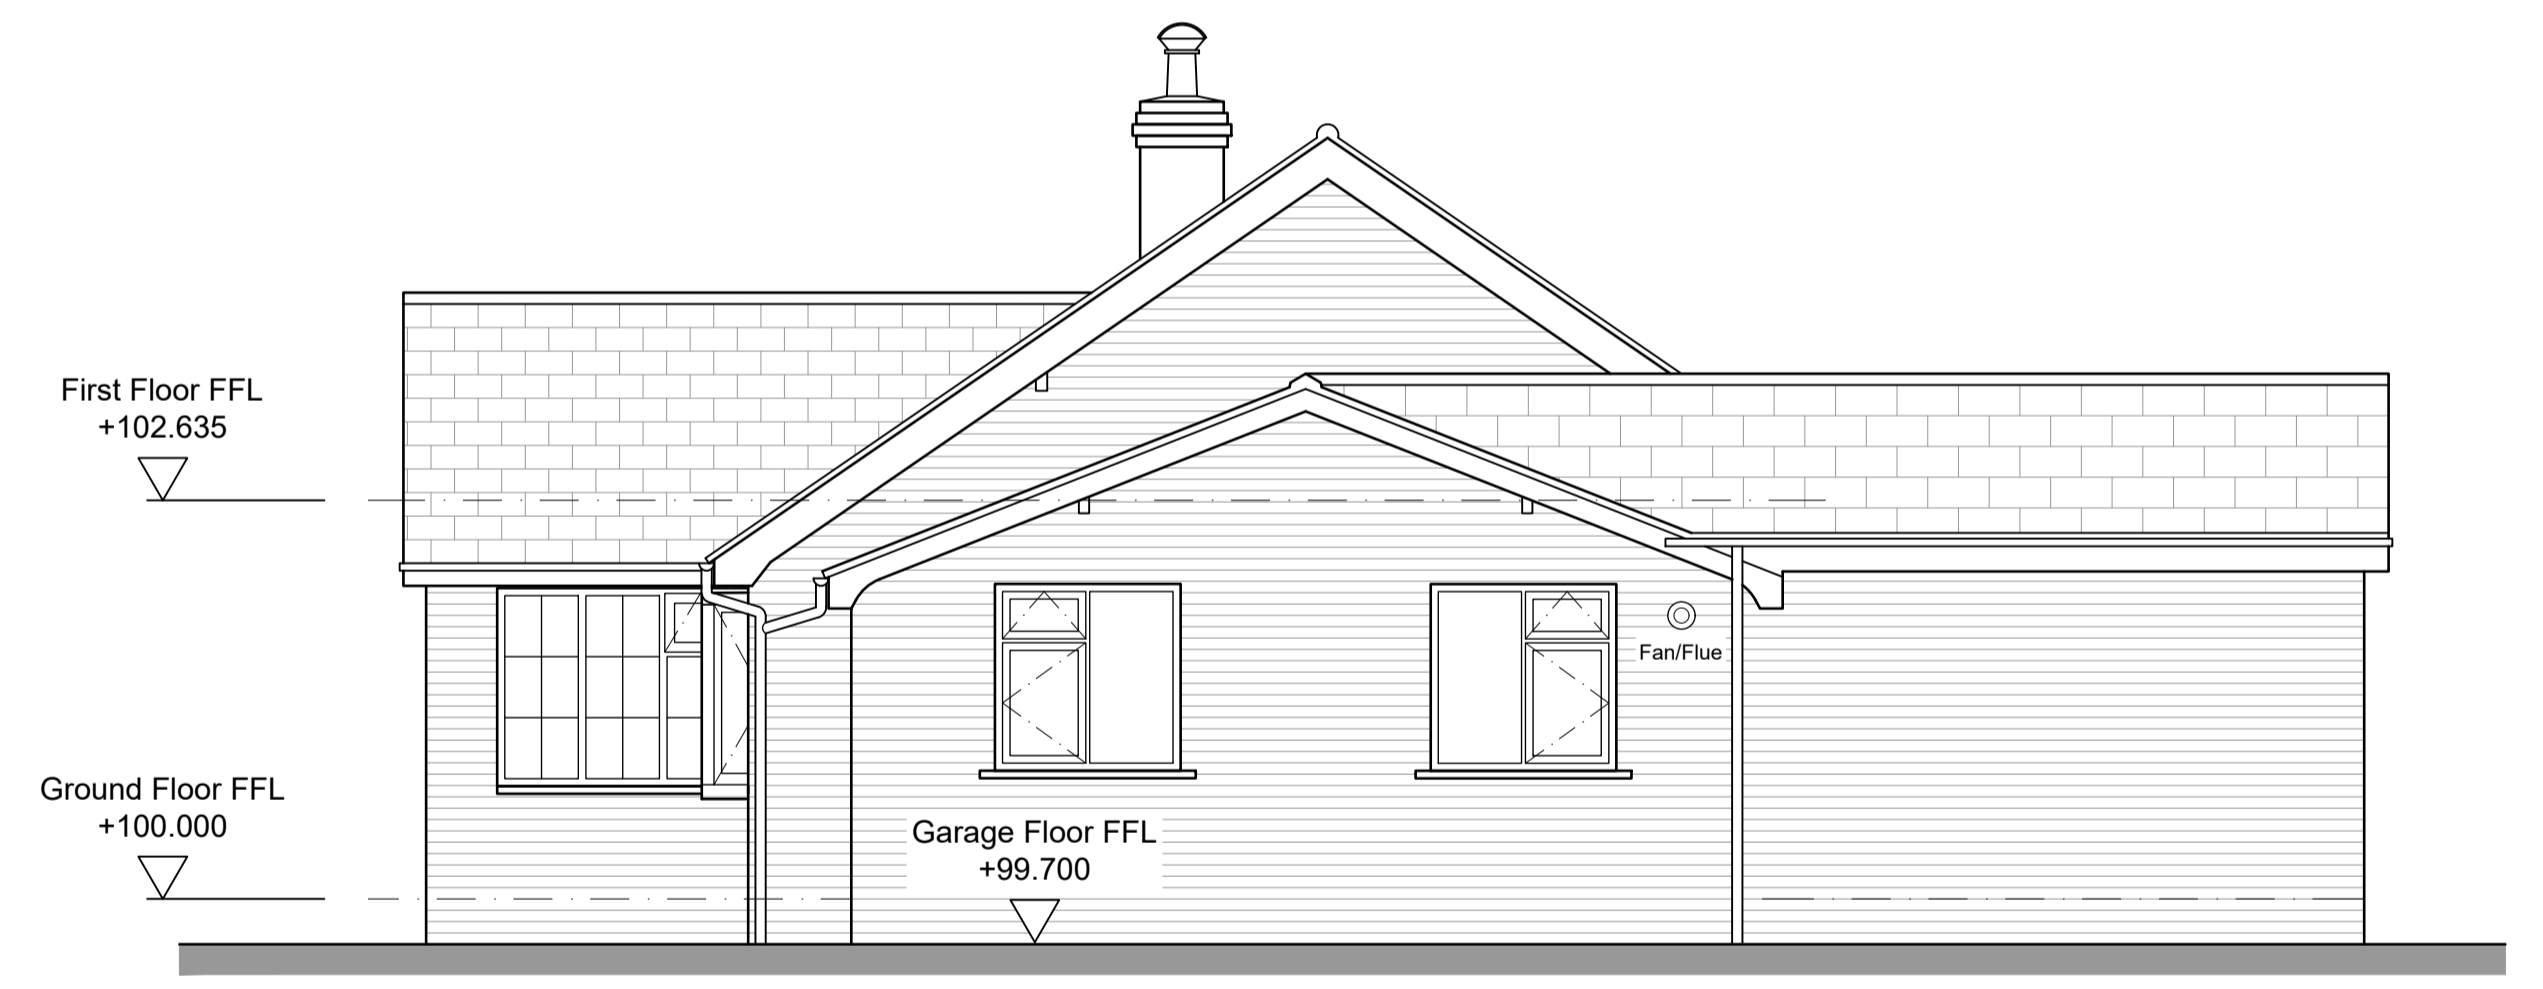


Proposed Side Elevation
(Scale 1:50)



BUILDING CONTROL DRAWING

Rev. D 19/10/2020 Preliminary building control enquiry
 Rev. C 20/08/2020 Post planning client amendment
 Rev. B 19/06/2020 Scheme amended as SJJ Email
 Rev. A 12/06/2020 Scheme amended as SJJ Sketch

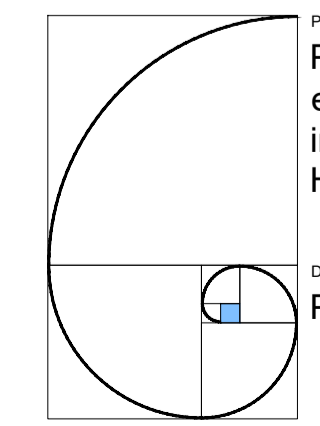

PROJECT:
Proposed single storey extension, loft conversion and internal alterations High Lane.

john elliot
architectural services

DRAWING:
Proposed elevations

148 King Street
Dukinfield
Cheshire
SK16 4TH

SCALE: 1:50 @A1	DATE: 18.02.20	DRAWING NO: 2002-06	REVISION: D
--------------------	-------------------	------------------------	----------------

Mobile: 07821 938400
 johnelliott@architecturalservices.ork.uk