


The Copyright of this drawing belongs to John Elliott Architectural Services and shall not be used or reproduced in any form without express permission. The Moral right of the author is hereby asserted - Copyright © 2020.

Do not scale from this drawing - Work to figured dimensions only. All dimensions to be checked on site prior to the execution of any work.


For the avoidance of doubt all dimensions are measured to wall structure and not the finishes unless otherwise stated.

Where any discrepancy is found to exist within or between drawings and/or documents it should be reported to John Elliott Architectural Services immediately.

John Elliott Architectural Services shall not be liable for any use of drawings and documents for any purpose other than for which the same were prepared by or on behalf of John Elliott Architectural Services.

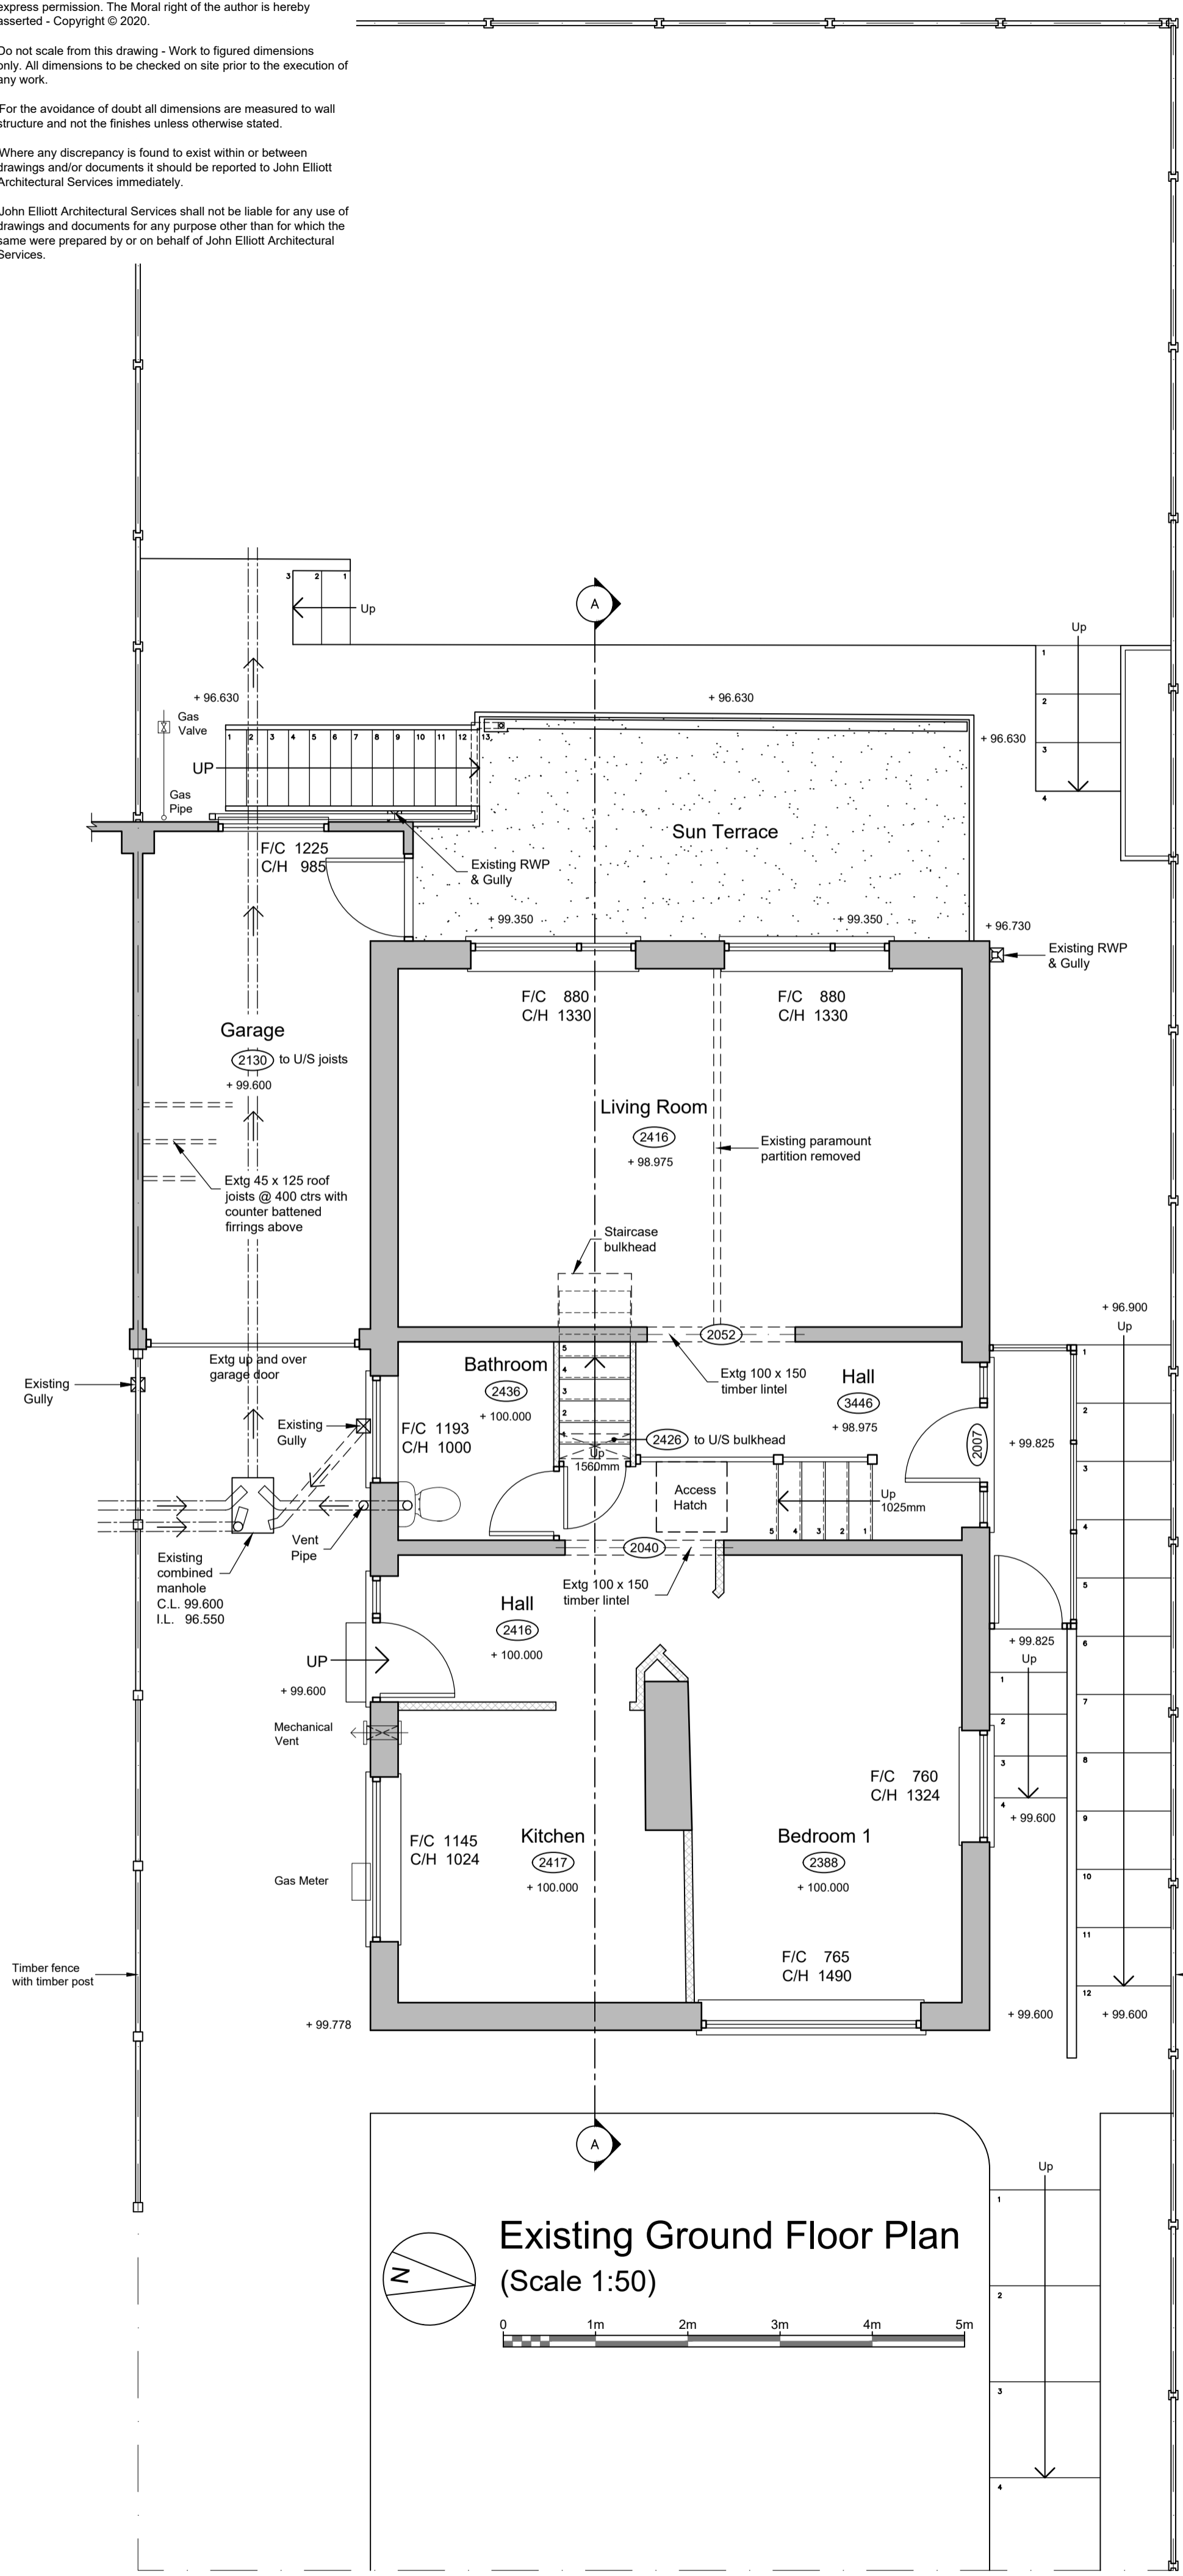

Existing Ground Floor Plan
(Scale 1:50)

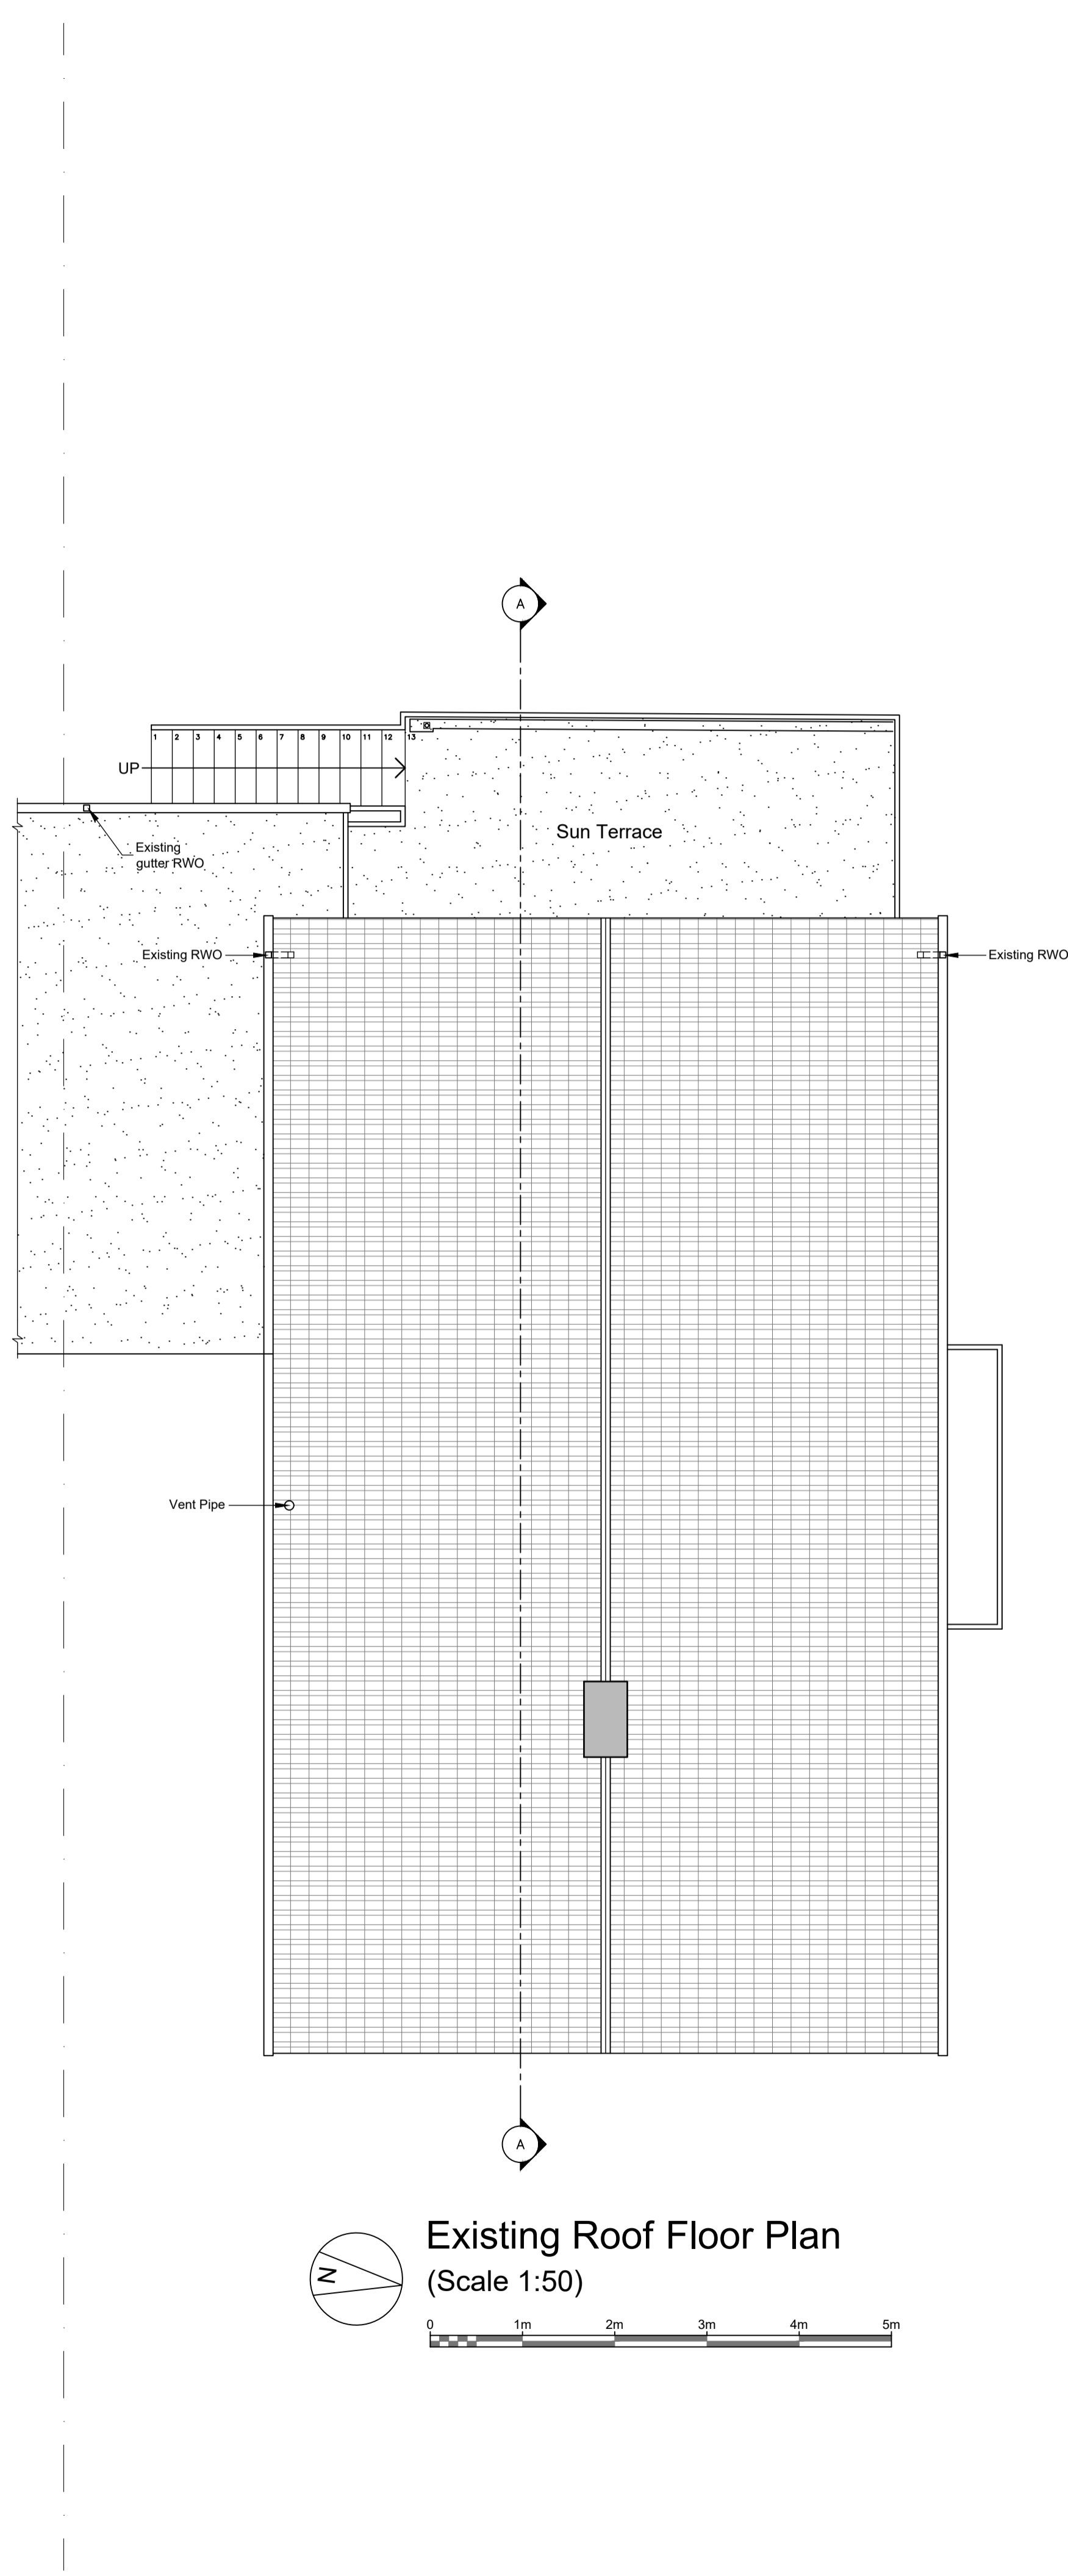

Existing Roof Floor Plan
(Scale 1:50)



Location Plan Scale 1:1250

BUILDING CONTROL DRAWING

Rev. A 08/07/2020 Building control submission.

PROJECT:
Proposed Kitchen/Utility and Sun-Room extension and internal alterations Marple Bridge.

DRAWING:
Existing Ground Floor Plan, Roof Plan and Location Plan

john elliot
architectural services



148 King Street
Dukinfield
Cheshire
SK16 4TH

SCALE: 1:50 & 1:1250 @A1	DATE: 19.03.20	DRAWING NO: 2006-01	REVISION: A
-----------------------------	-------------------	------------------------	----------------

Mobile: 07821 938400
johnelliott@architecturalservices.ork.uk

The Copyright of this drawing belongs to John Elliott Architectural Services and shall not be used or reproduced in any form without express permission. The Moral right of the author is hereby asserted - Copyright © 2020.

- Do not scale from this drawing - Work to figured dimensions only. All dimensions to be checked on site prior to the execution of any work.
- For the avoidance of doubt all dimensions are measured to wall structure and not the finishes unless otherwise stated.
- Where any discrepancy is found to exist within or between drawings and/or documents it should be reported to John Elliott Architectural Services immediately.
- John Elliott Architectural Services shall not be liable for any use of drawings and documents for any purpose other than for which the same were prepared by or on behalf of John Elliott Architectural Services.

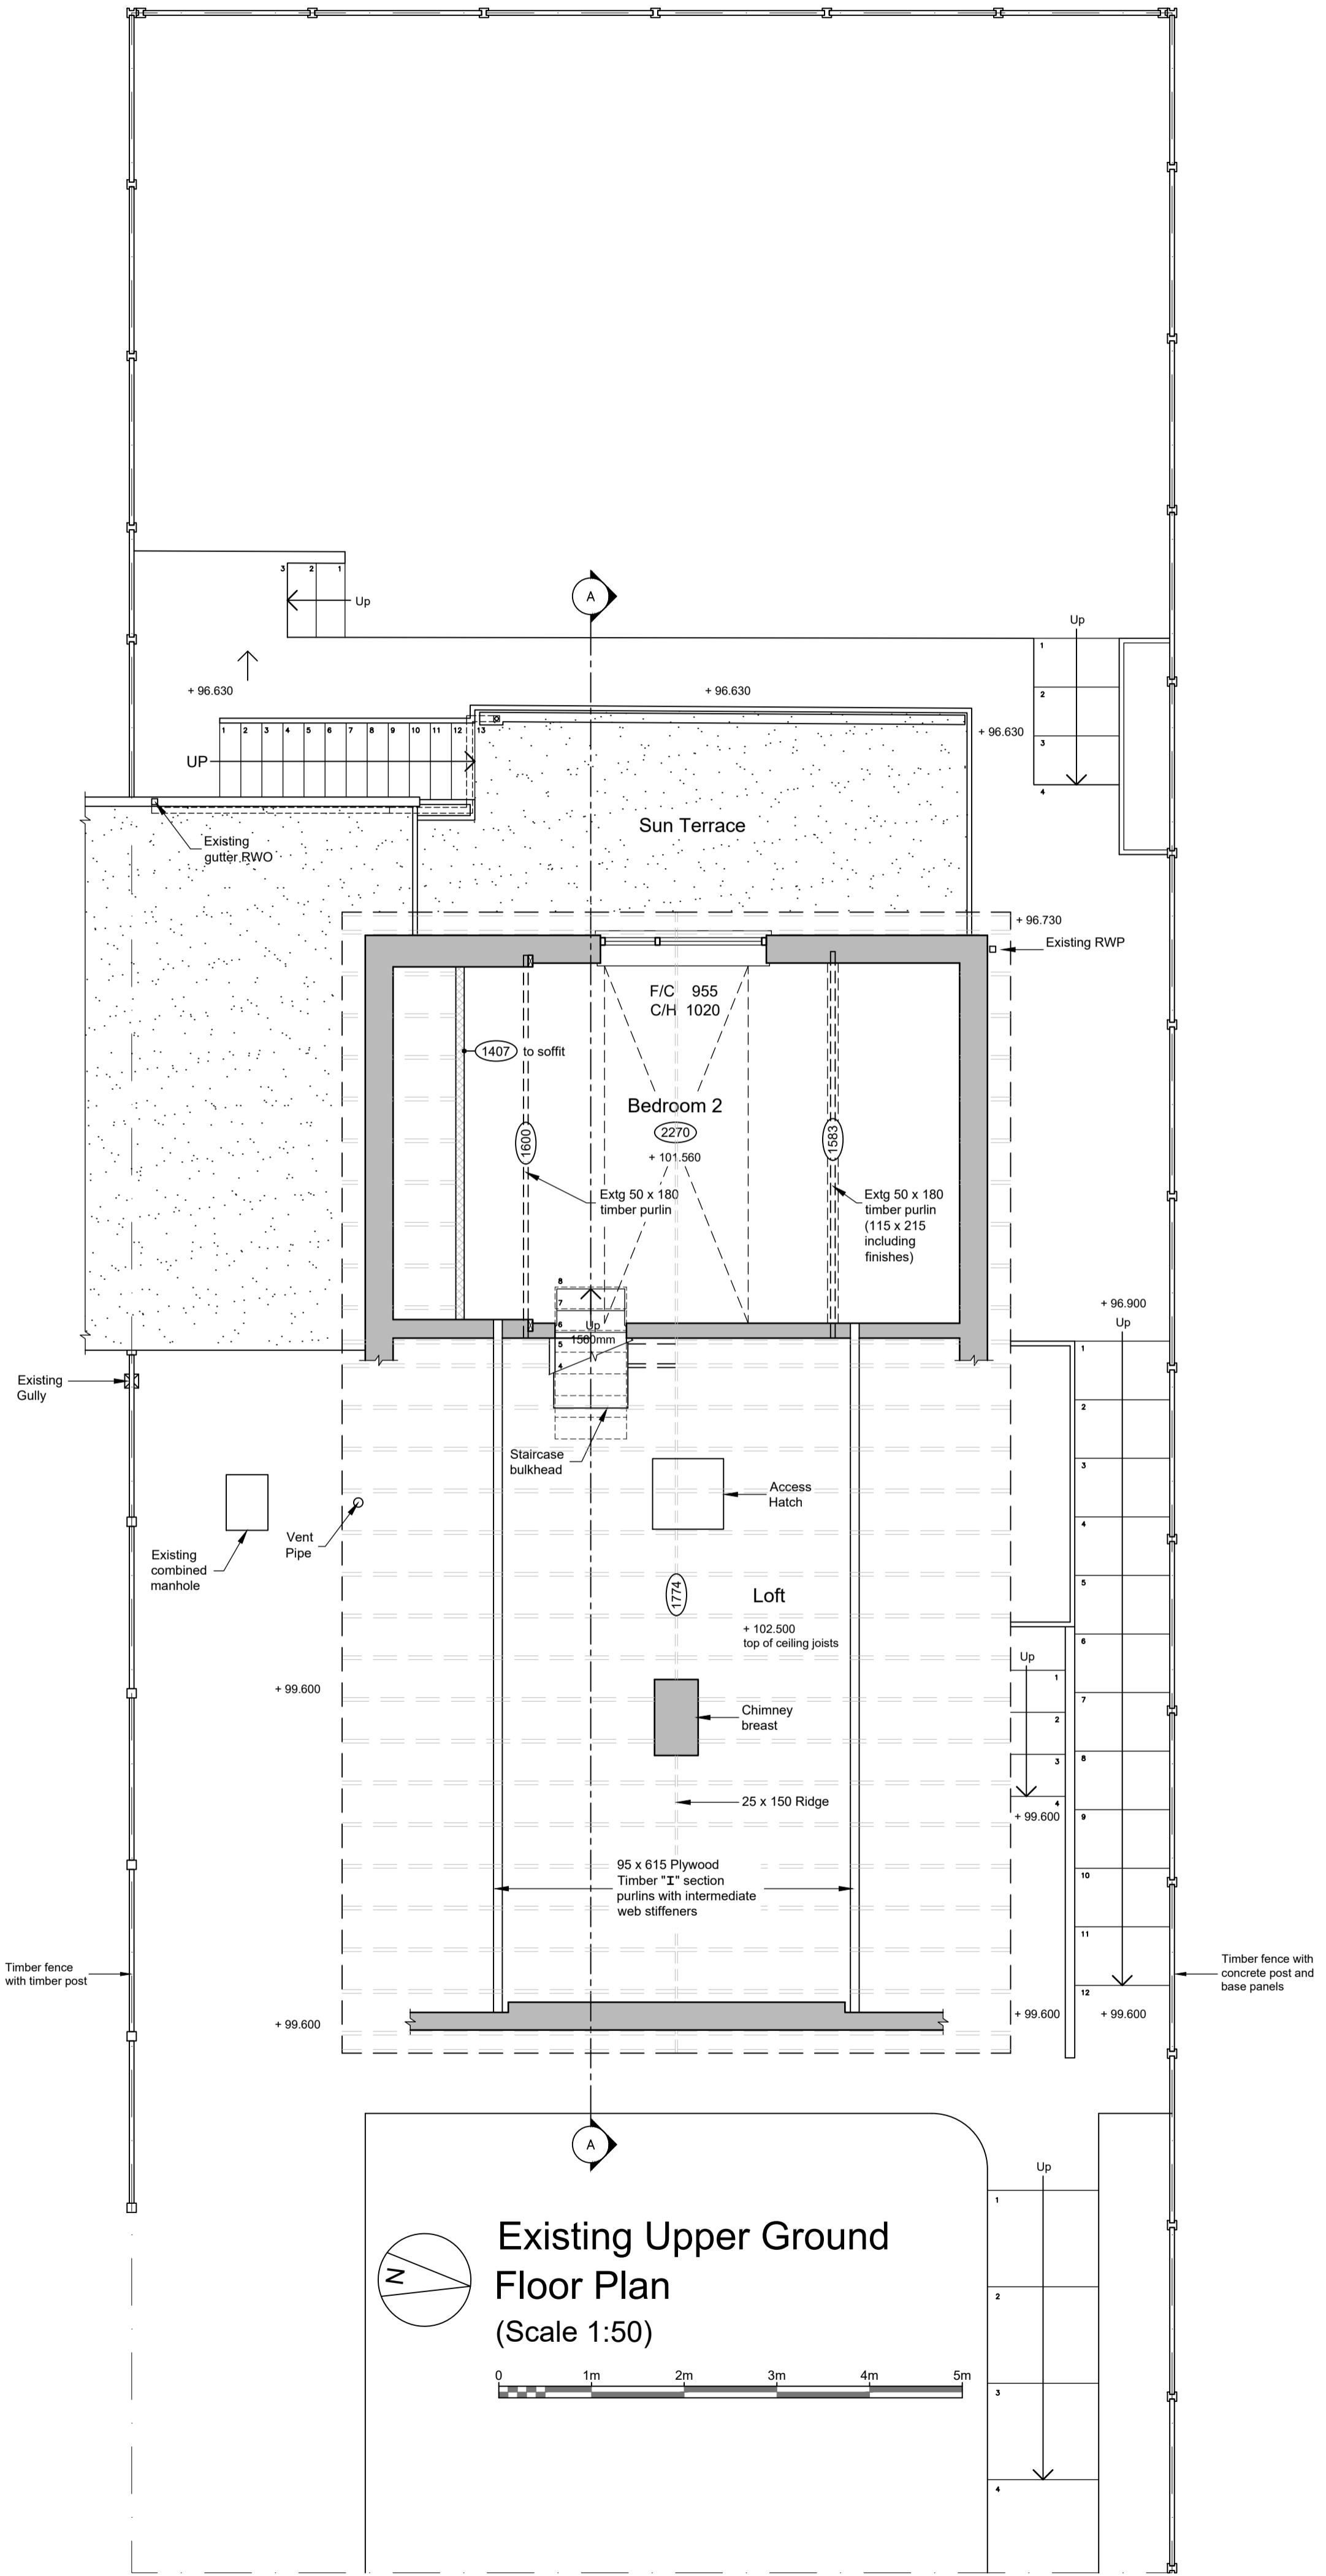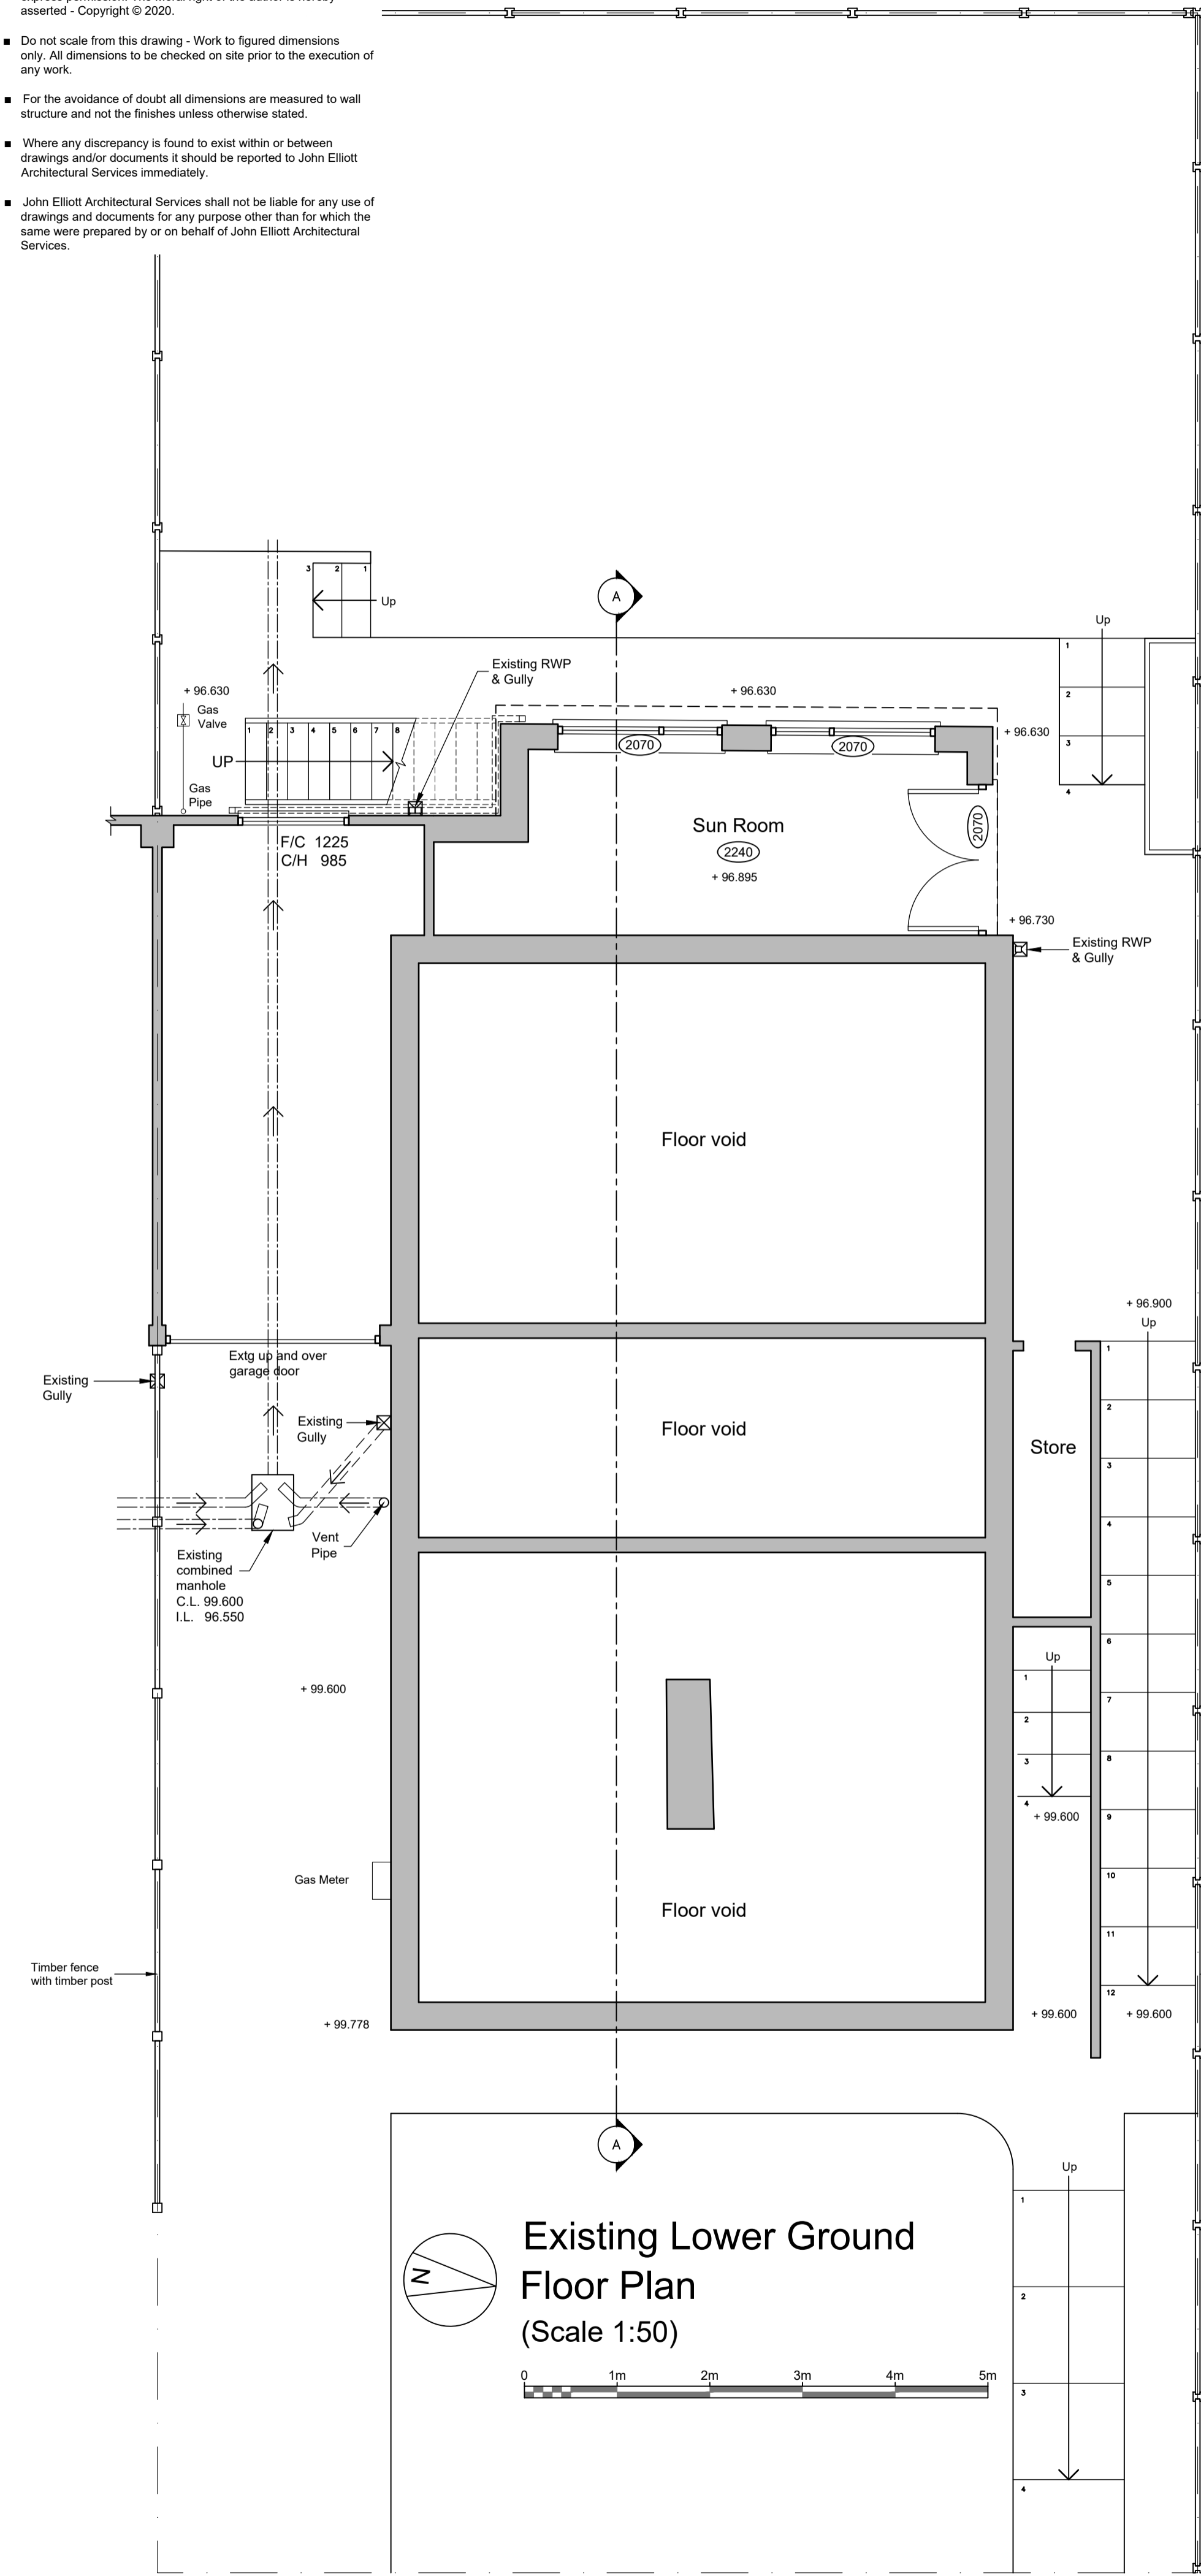

BUILDING CONTROL DRAWING

Rev. A 08/07/2020 Building control submission.

PROJECT:
Proposed Kitchen/Utility and Sun-Room extension and internal alterations
Marple Bridge.

john elliot
architectural services

DRAWING:
Existing Lower and Upper Ground Floor Plans

148 King Street
Dukinfield
Cheshire
SK16 4TH

SCALE: 1:50 @A1	DATE: 19.03.20	DRAWING NO: 2006-02	REVISION: A	Mobile: 07821 938400 johne Elliott@architecturalservices.ork.uk
--------------------	-------------------	------------------------	----------------	--


The Copyright of this drawing belongs to John Elliott Architectural Services and shall not be used or reproduced in any form without express permission. The Moral right of the author is hereby asserted - Copyright © 2020.

Do not scale from this drawing - Work to figured dimensions only. All dimensions to be checked on site prior to the execution of any work.


For the avoidance of doubt all dimensions are measured to wall structure and not the finishes unless otherwise stated.

Where any discrepancy is found to exist within or between drawings and/or documents it should be reported to John Elliott Architectural Services immediately.



John Elliott Architectural Services shall not be liable for any use of drawings and documents for any purpose other than for which the same were prepared by or on behalf of John Elliott Architectural Services.

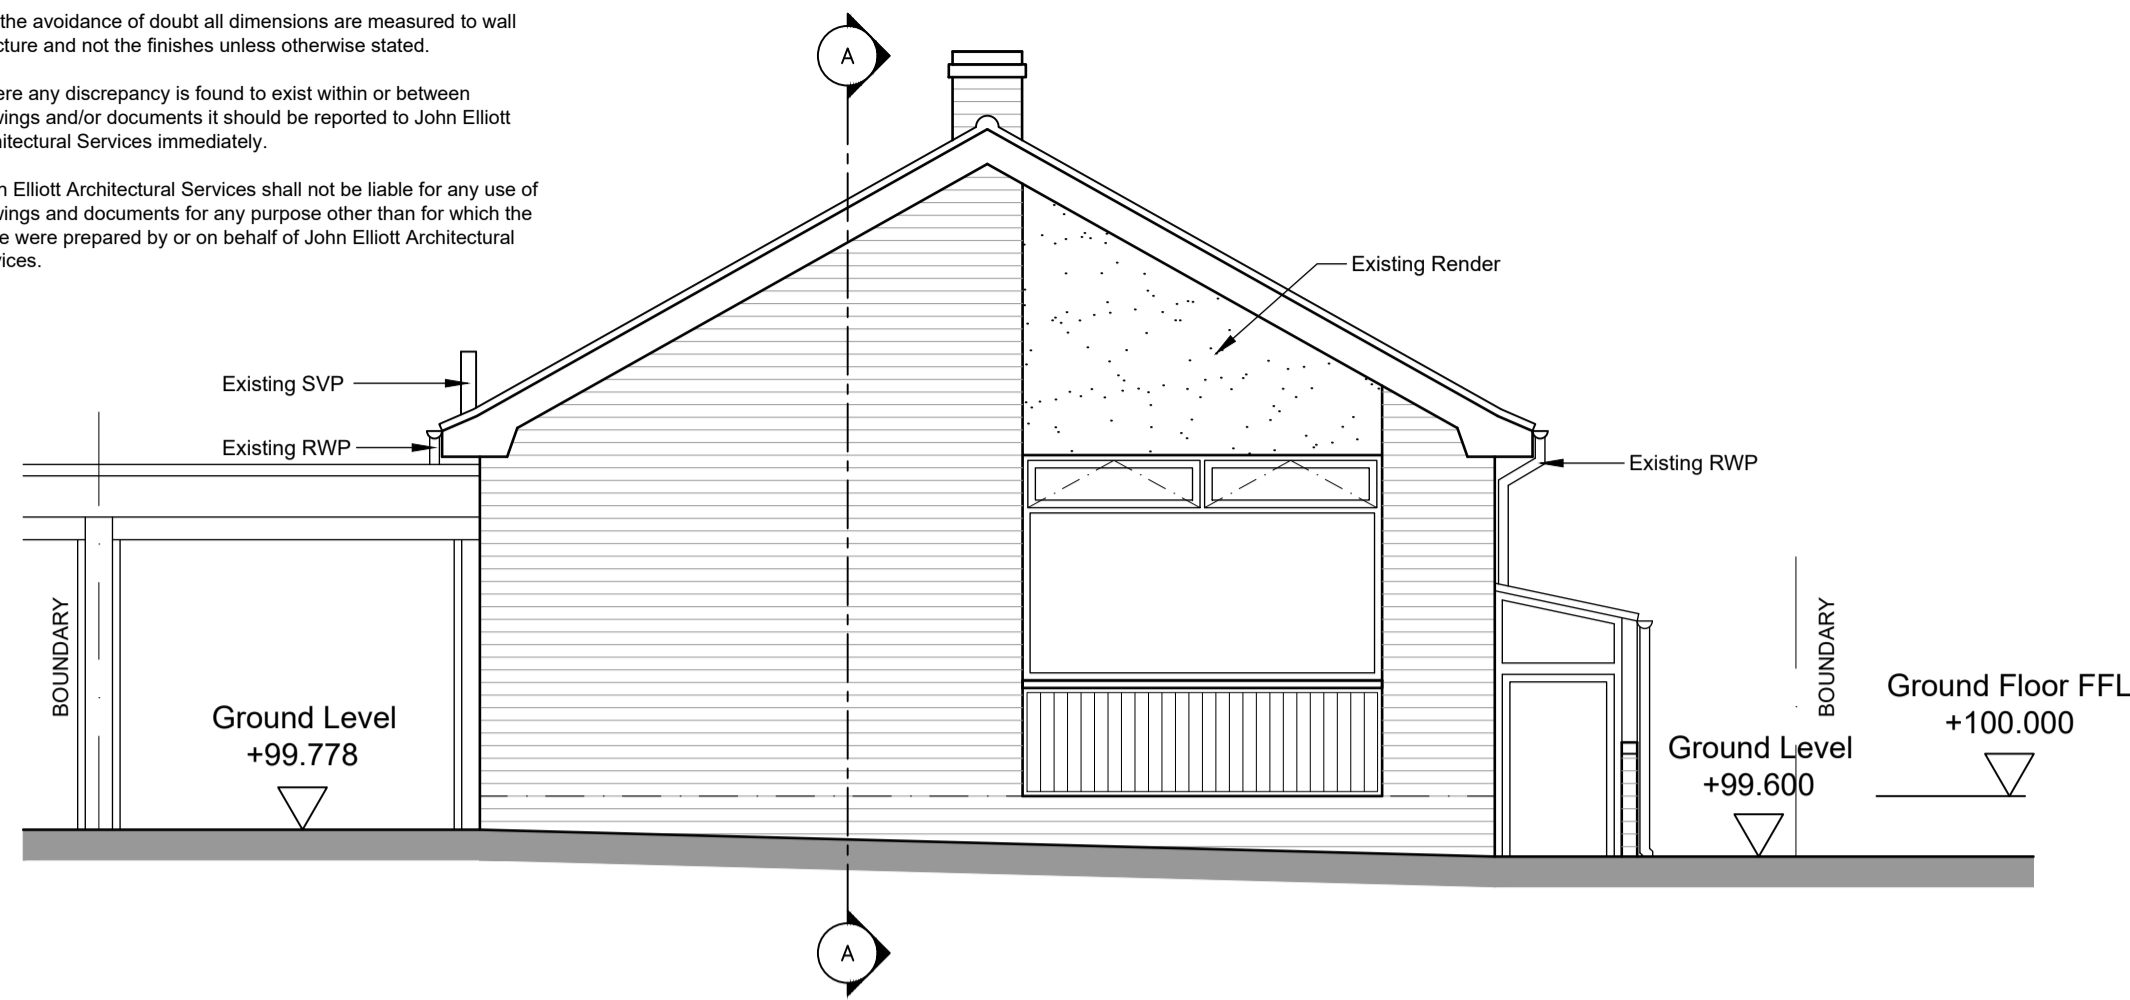


Existing East Elevation
(Scale 1:50)

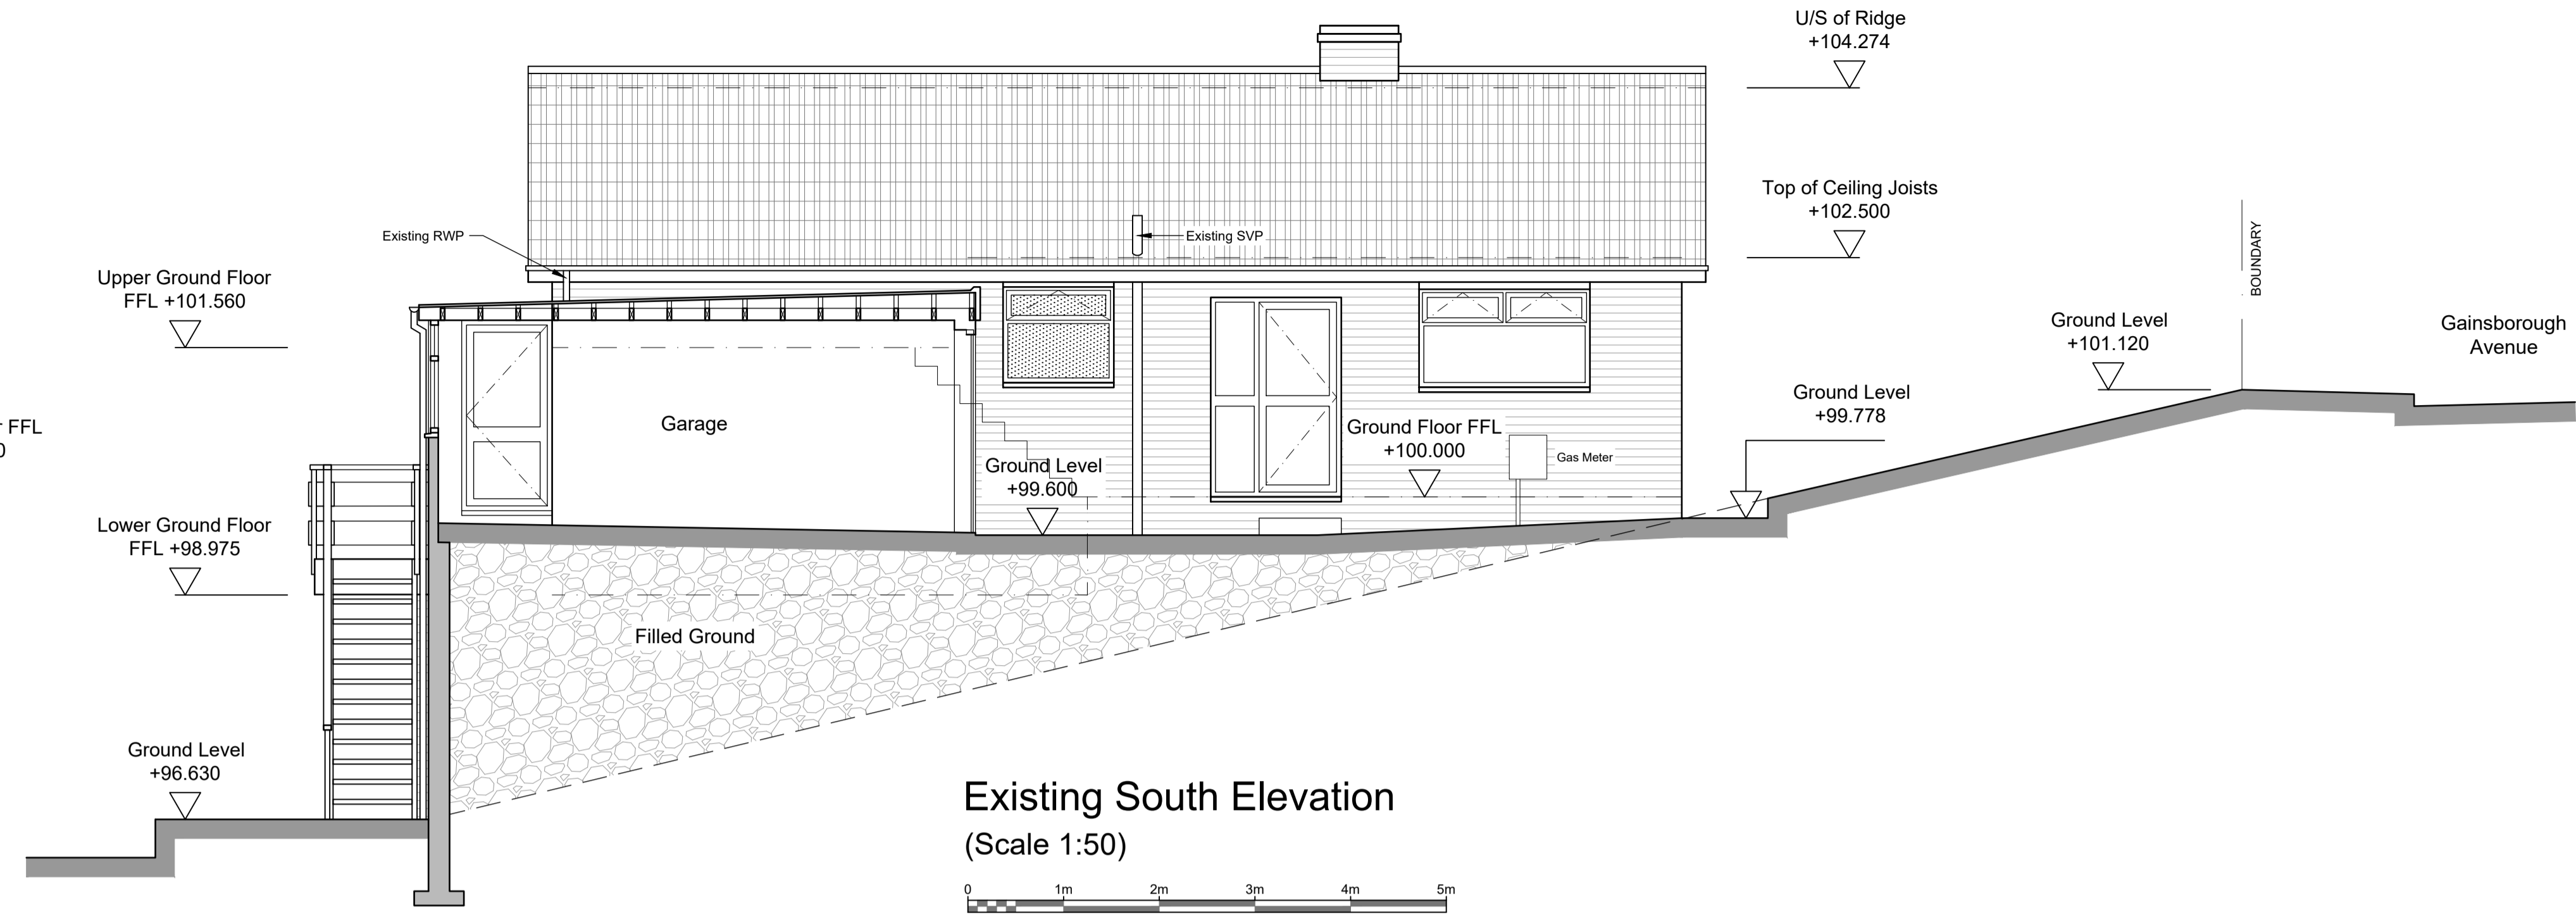

Existing South Elevation
(Scale 1:50)

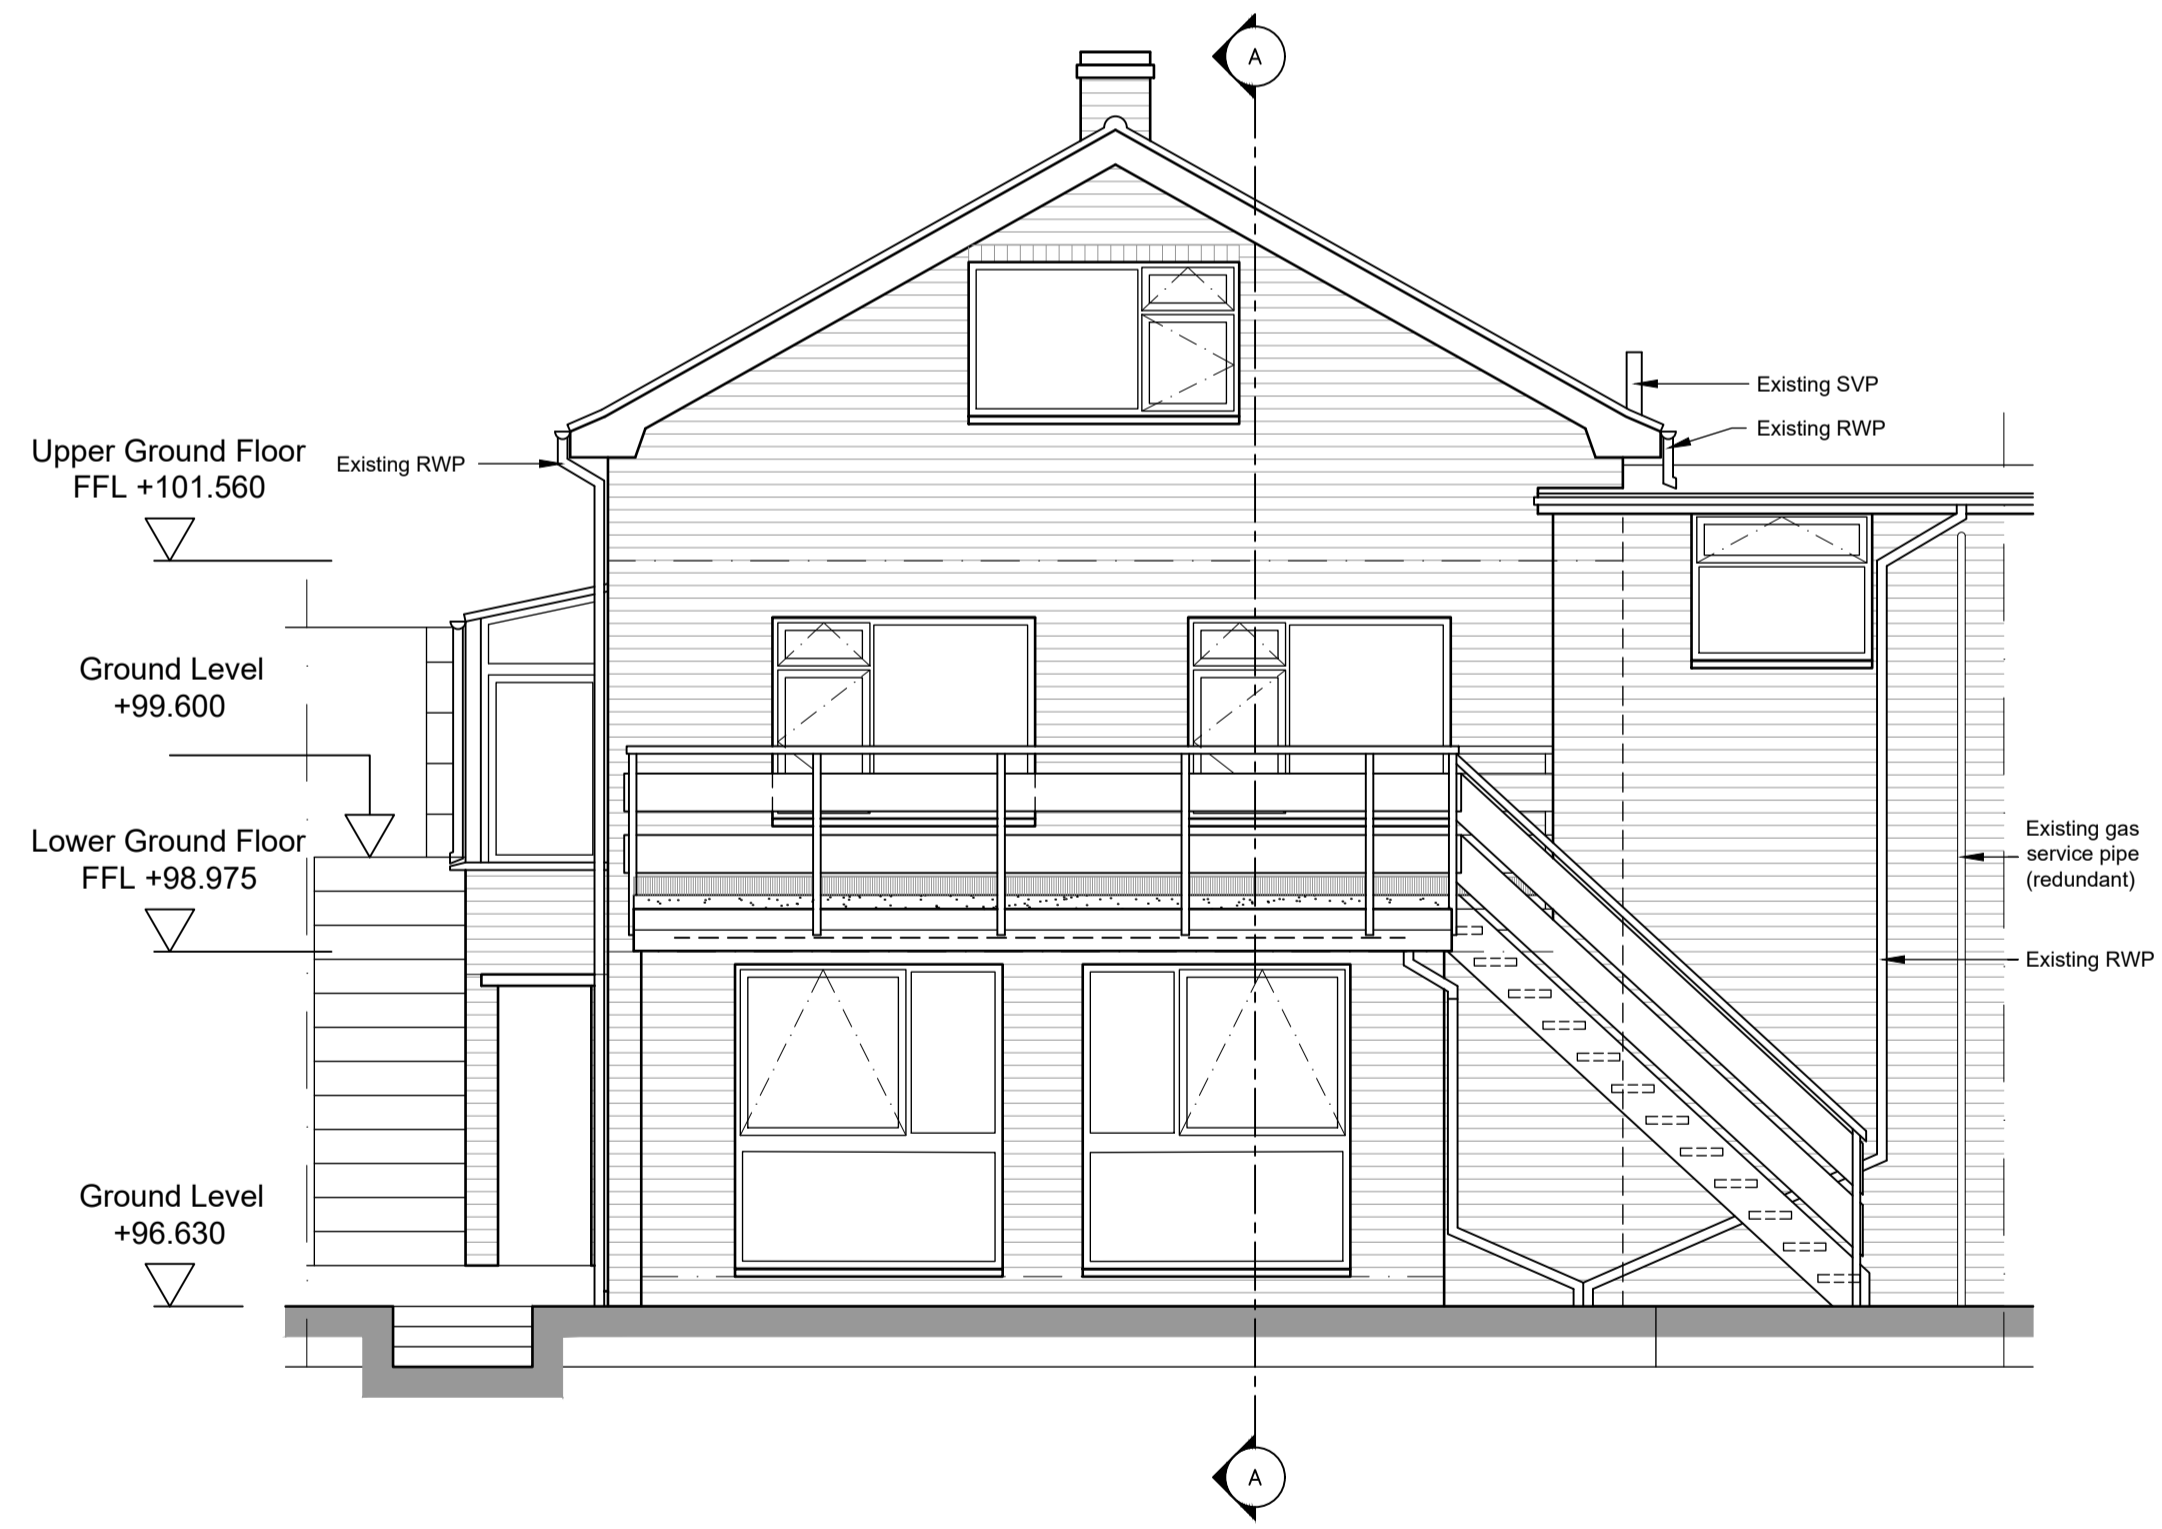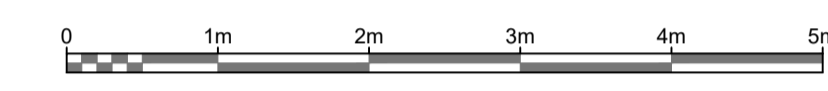

Existing West Elevation
(Scale 1:50)

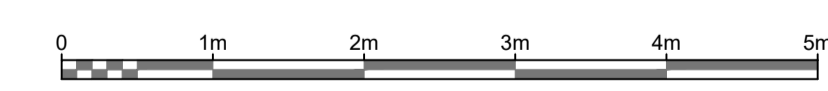

Existing North Elevation
(Scale 1:50)



BUILDING CONTROL DRAWING


Rev. A 08/07/2020 Building control submission.

	PROJECT: Proposed Kitchen/Utility and Sun-Room extension and internal alterations Marple Bridge.	
	DRAWING: Existing Elevations	

148 King Street
Dukinfield
Cheshire
SK16 4TH


SCALE:	DATE:	DRAWING NO:	REVISION:	Mobile: 07821 938400
1:50 @A1	24.03.20	2006-03	A	johnelliott@architecturalservices.ork.uk

- The Copyright of this drawing belongs to John Elliott Architectural Services and shall not be used or reproduced in any form without express permission. The Moral right of the author is hereby asserted - Copyright © 2020.
- Do not scale from this drawing - Work to figured dimensions only. All dimensions to be checked on site prior to the execution of any work.
- For the avoidance of doubt all dimensions are measured to wall structure and not the finishes unless otherwise stated.
- Where any discrepancy is found to exist within or between drawings and/or documents it should be reported to John Elliott Architectural Services immediately.
- John Elliott Architectural Services shall not be liable for any use of drawings and documents for any purpose other than for which the same were prepared by or on behalf of John Elliott Architectural Services.

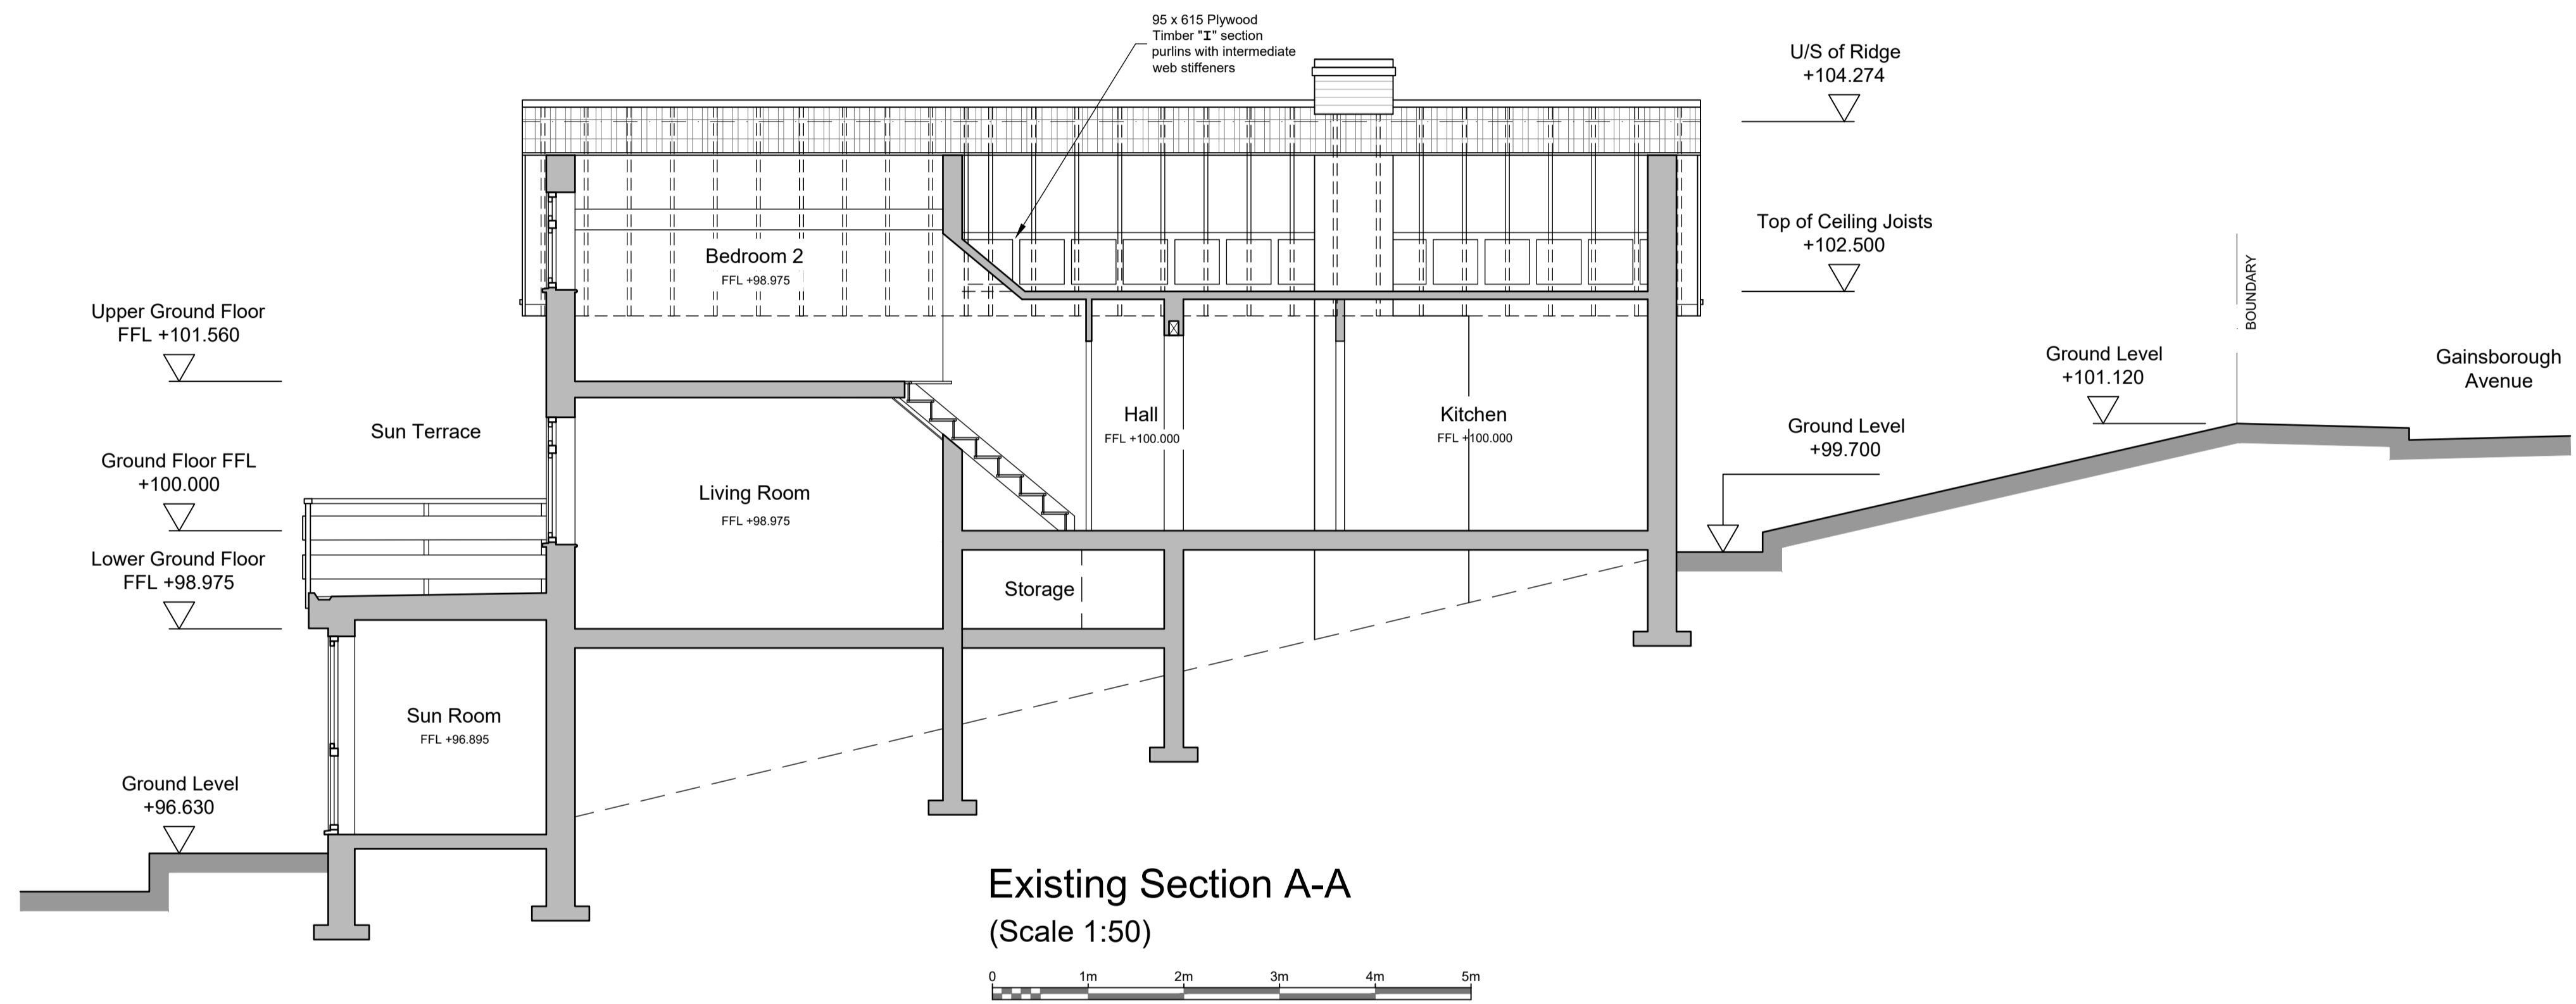

BUILDING CONTROL DRAWING

Rev. A 08/07/2020 Building control submission.

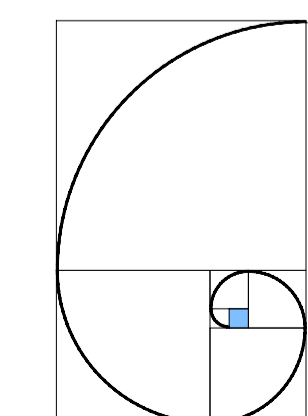

PROJECT:
Proposed Kitchen/Utility and Sun-Room extension and internal alterations
Marple Bridge.

DRAWING:
Existing Section A-A

john elliot
architectural services


148 King Street
Dukinfield
Cheshire
SK16 4TH

SCALE: 1:50 @A1	DATE: 26.03.20	DRAWING NO: 2006-04	REVISION: A
--------------------	-------------------	------------------------	----------------


Mobile: 07821 938400
johnelliott@architecturalservices.ork.uk

The Copyright of this drawing belongs to John Elliott Architectural Services and shall not be used or reproduced in any form without express permission. The Moral right of the author is hereby asserted - Copyright © 2020.

- Do not scale from this drawing - Work to figured dimensions only. All dimensions to be checked on site prior to the execution of any work.
- For the avoidance of doubt all dimensions are measured to wall structure and not the finishes unless otherwise stated.
- Where any discrepancy is found to exist within or between drawings and/or documents it should be reported to John Elliott Architectural Services immediately.
- John Elliott Architectural Services shall not be liable for any use of drawings and documents for any purpose other than for which the same were prepared by or on behalf of John Elliott Architectural Services.

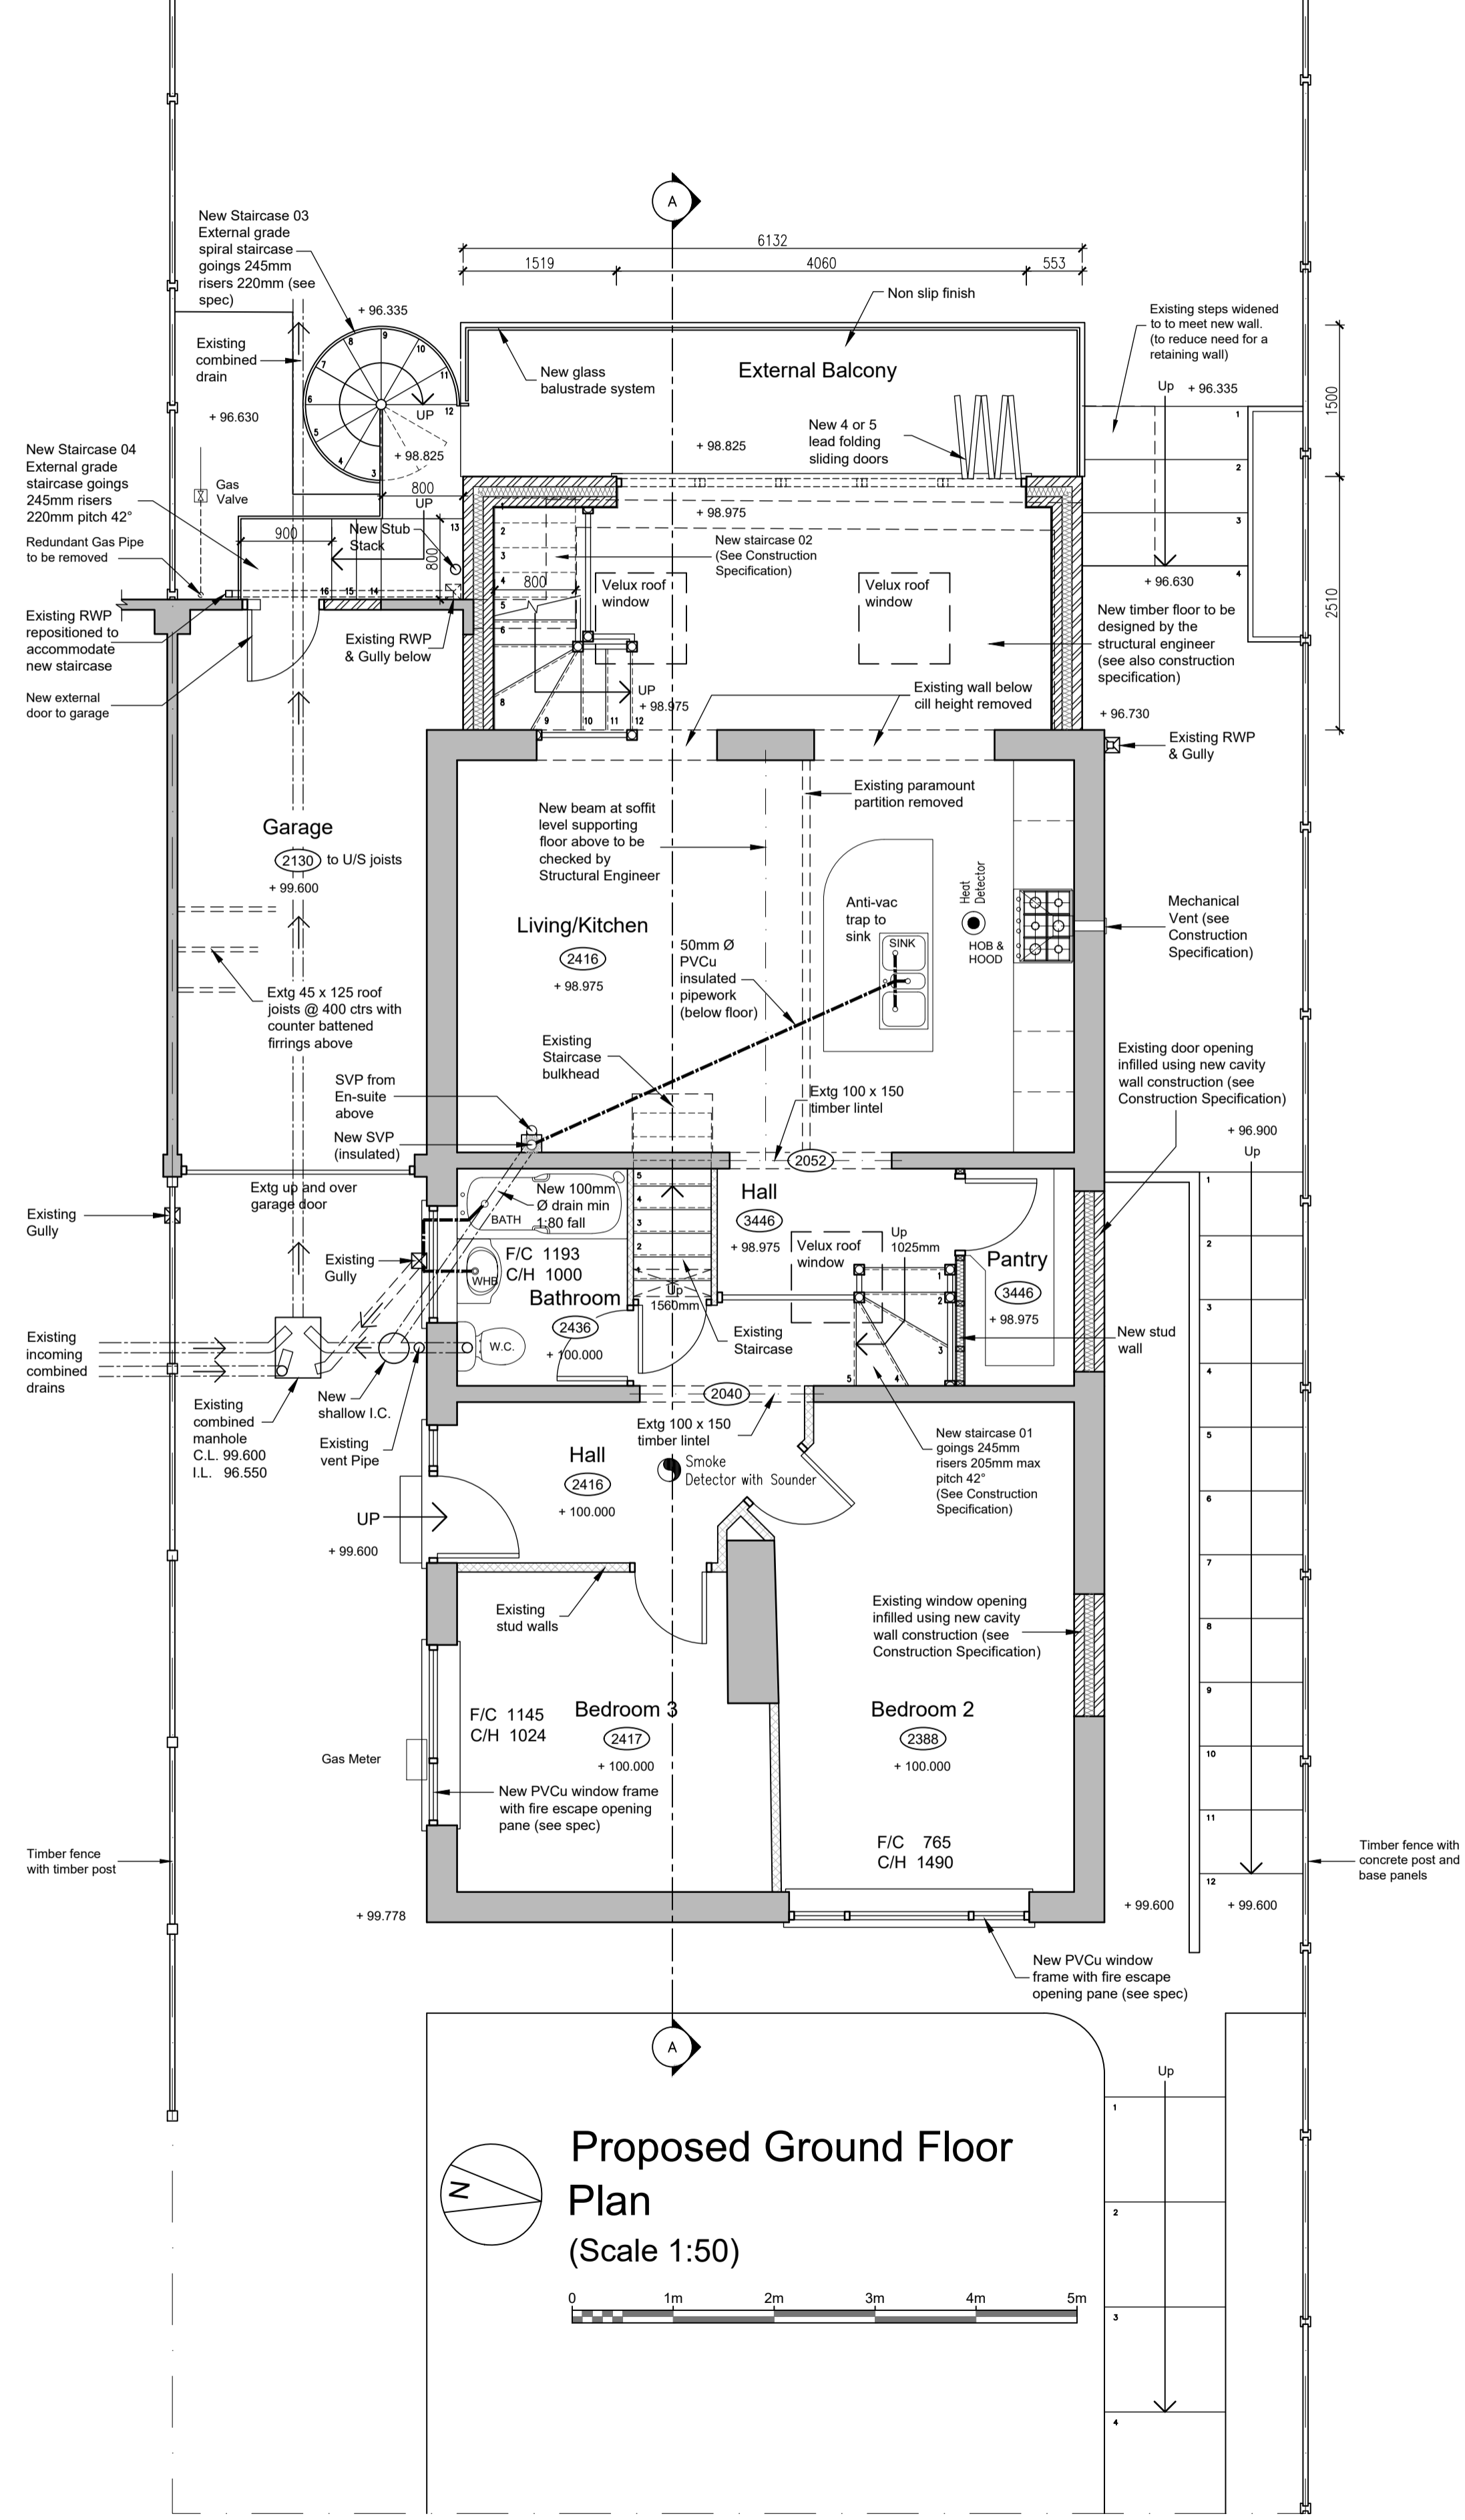

Proposed Ground Floor Plan
(Scale 1:50)

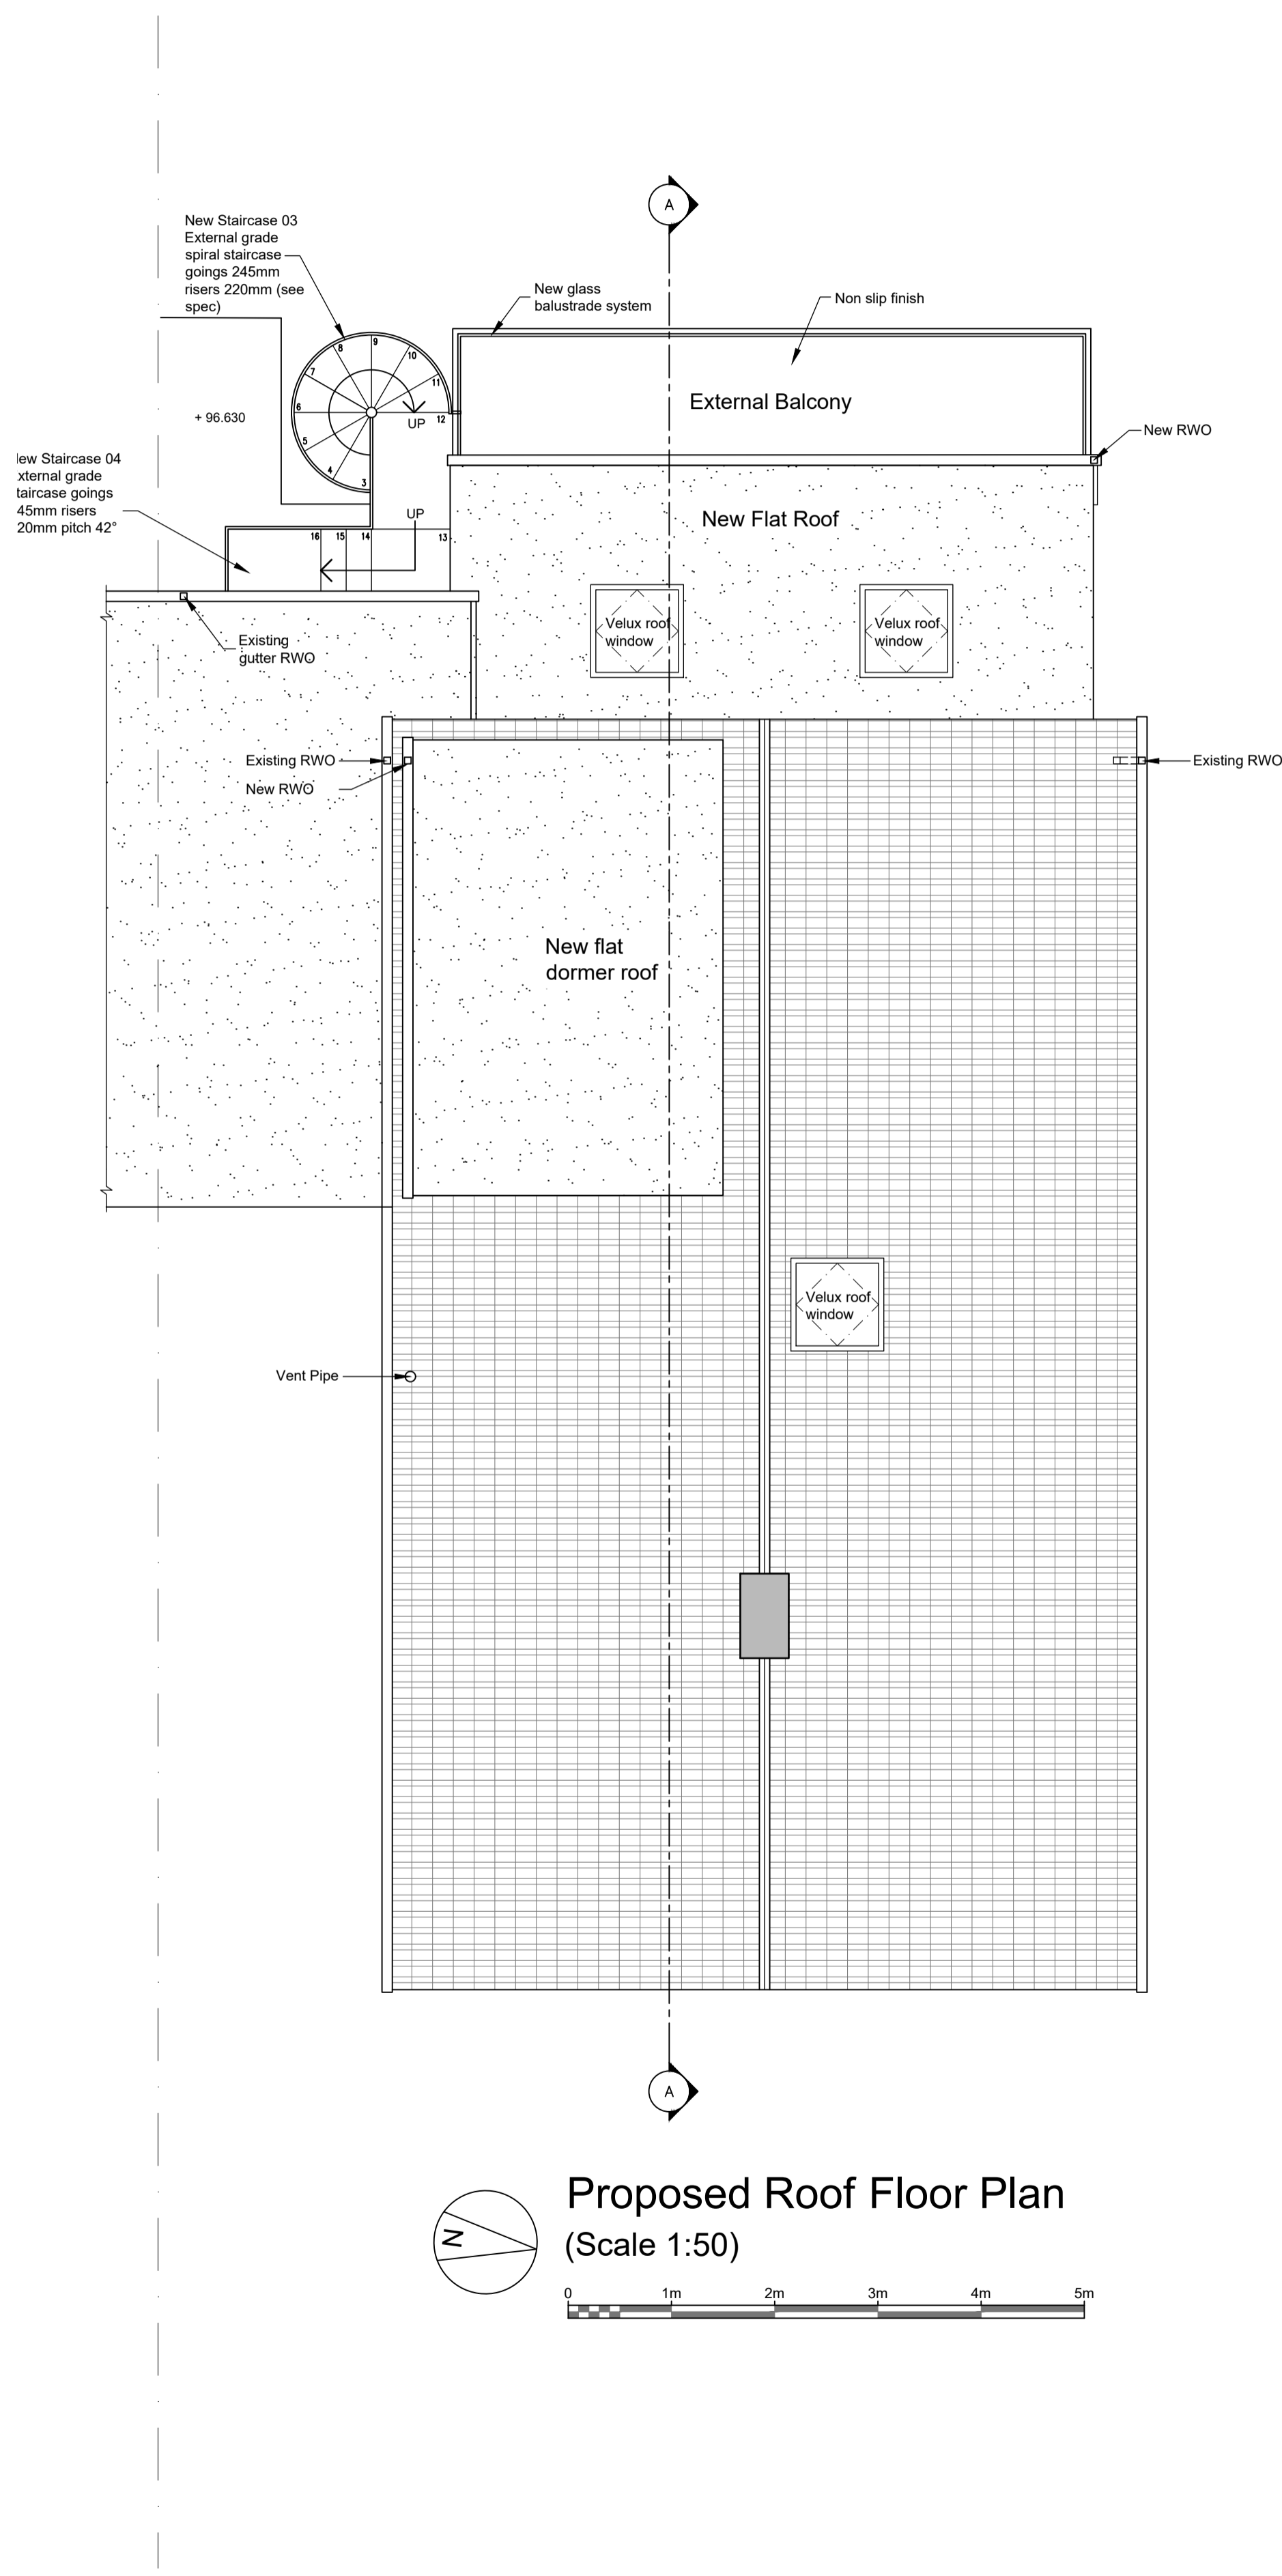

Proposed Roof Floor Plan
(Scale 1:50)



Location Plan Scale 1:1250

BUILDING CONTROL DRAWING

Rev. A 02/04/2020 Client amendments email and sketches 1st April 2020
 Rev. B 08/04/2020 Garage level to garden level external staircases added
 Rev. C 08/07/2020 Building control submission.
 Rev. D 20/07/2020 Building Control amendments

PROJECT:
Proposed Kitchen/Utility and Sun-Room extension and internal alterations
 Marple Bridge.

DRAWING:
Proposed Ground Floor Plan, Roof Plan and Location Plan

john elliot
 architectural services

148 King Street
 Dukinfield
 Cheshire
 SK16 4TH

SCALE: 1:50 & 1:1250 @A1	DATE: 27.03.20	DRAWING NO: 2006-05	REVISION: D	Mobile: 07821 938400 johnelliot@architecturalservices.ork.uk
-----------------------------	-------------------	------------------------	----------------	---

The Copyright of this drawing belongs to John Elliott Architectural Services and shall not be used or reproduced in any form without express permission. The Moral right of the author is hereby asserted - Copyright © 2020.


Do not scale from this drawing - Work to figured dimensions only. All dimensions to be checked on site prior to the execution of any work.

For the avoidance of doubt all dimensions are measured to wall structure and not the finishes unless otherwise stated.



Where any discrepancy is found to exist within or between drawings and/or documents it should be reported to John Elliott Architectural Services immediately.

John Elliott Architectural Services shall not be liable for any use of drawings and documents for any purpose other than for which the same were prepared by or on behalf of John Elliott Architectural Services.


ALL BELOW GROUND DRAINAGE RUNS FROM EITHER SVP'S OR GULLIES TO MANHOLES ARE ASSUMED. IT IS THE CONTRACTORS RESPONSIBILITY TO CONFIRM THE LOCATION OF ALL DRAINS PRIOR TO ANY EXCAVATION WORK. NEW DRAINAGE TO CONNECT TO EXISTING SEPARATE SYSTEM DRAINAGE ON SITE, TO THE SATISFACTION OF THE BUILDING CONTROL INSPECTOR.

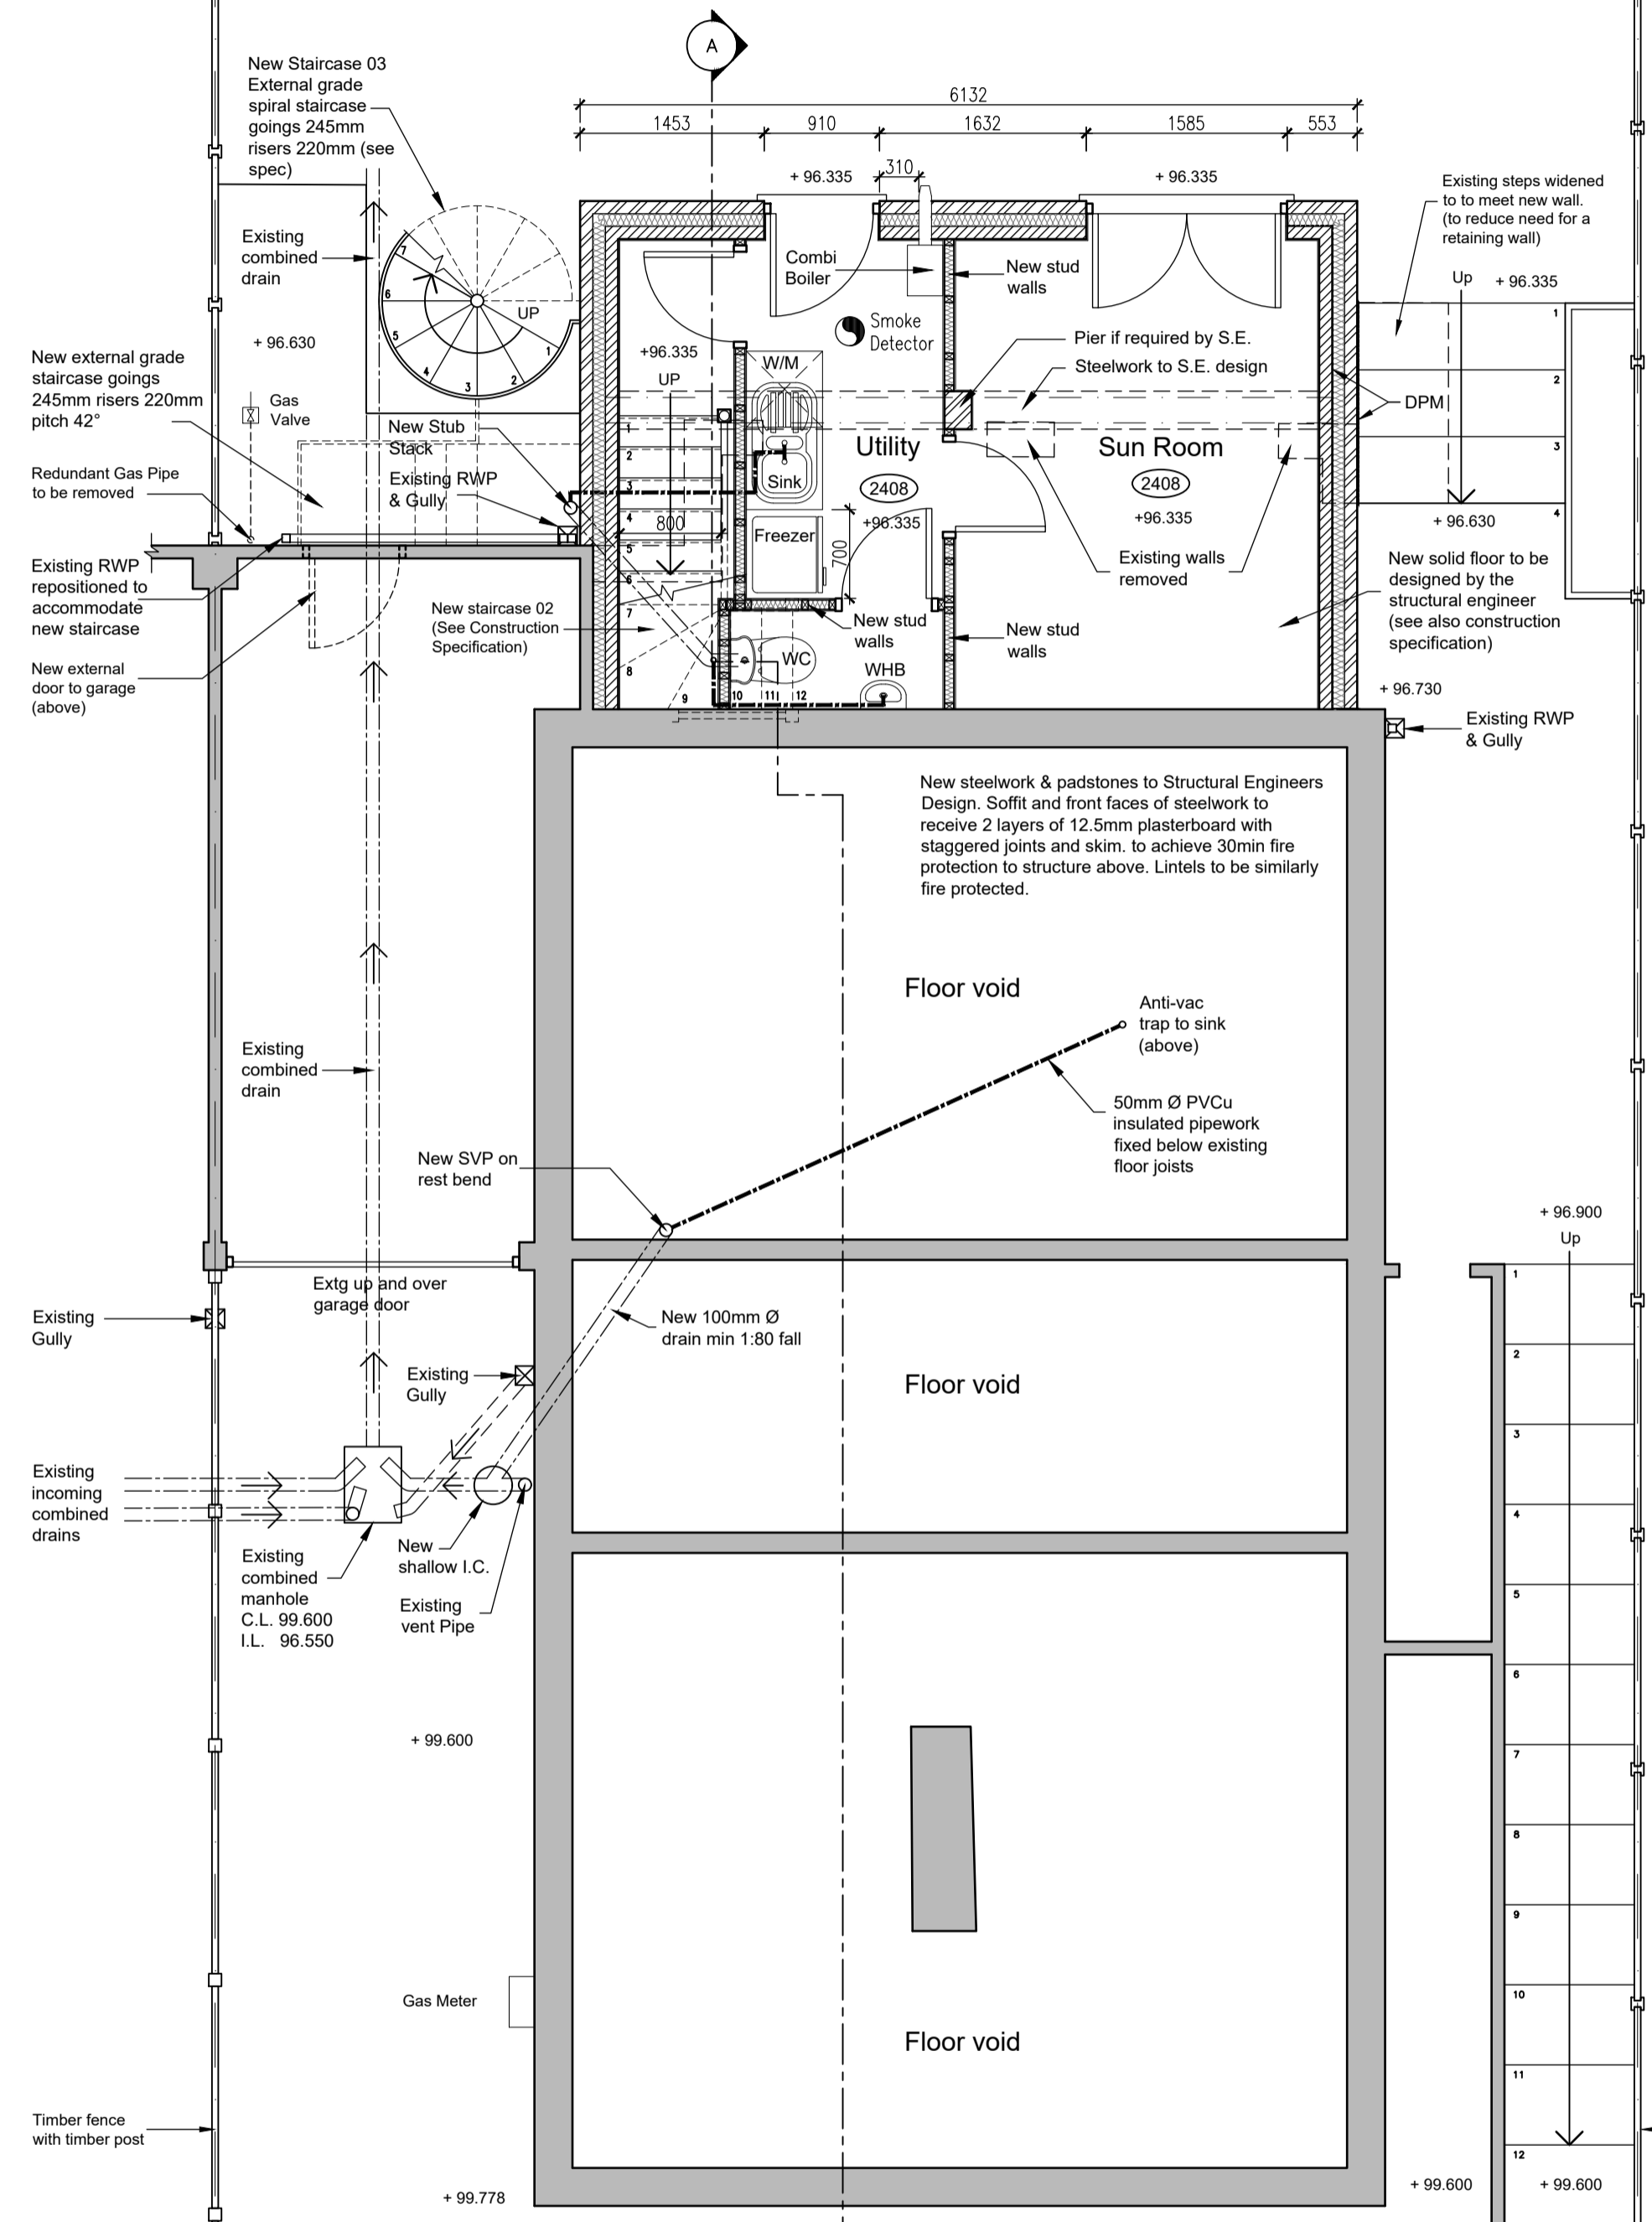

Proposed Lower Ground Floor Plan
(Scale 1:50)

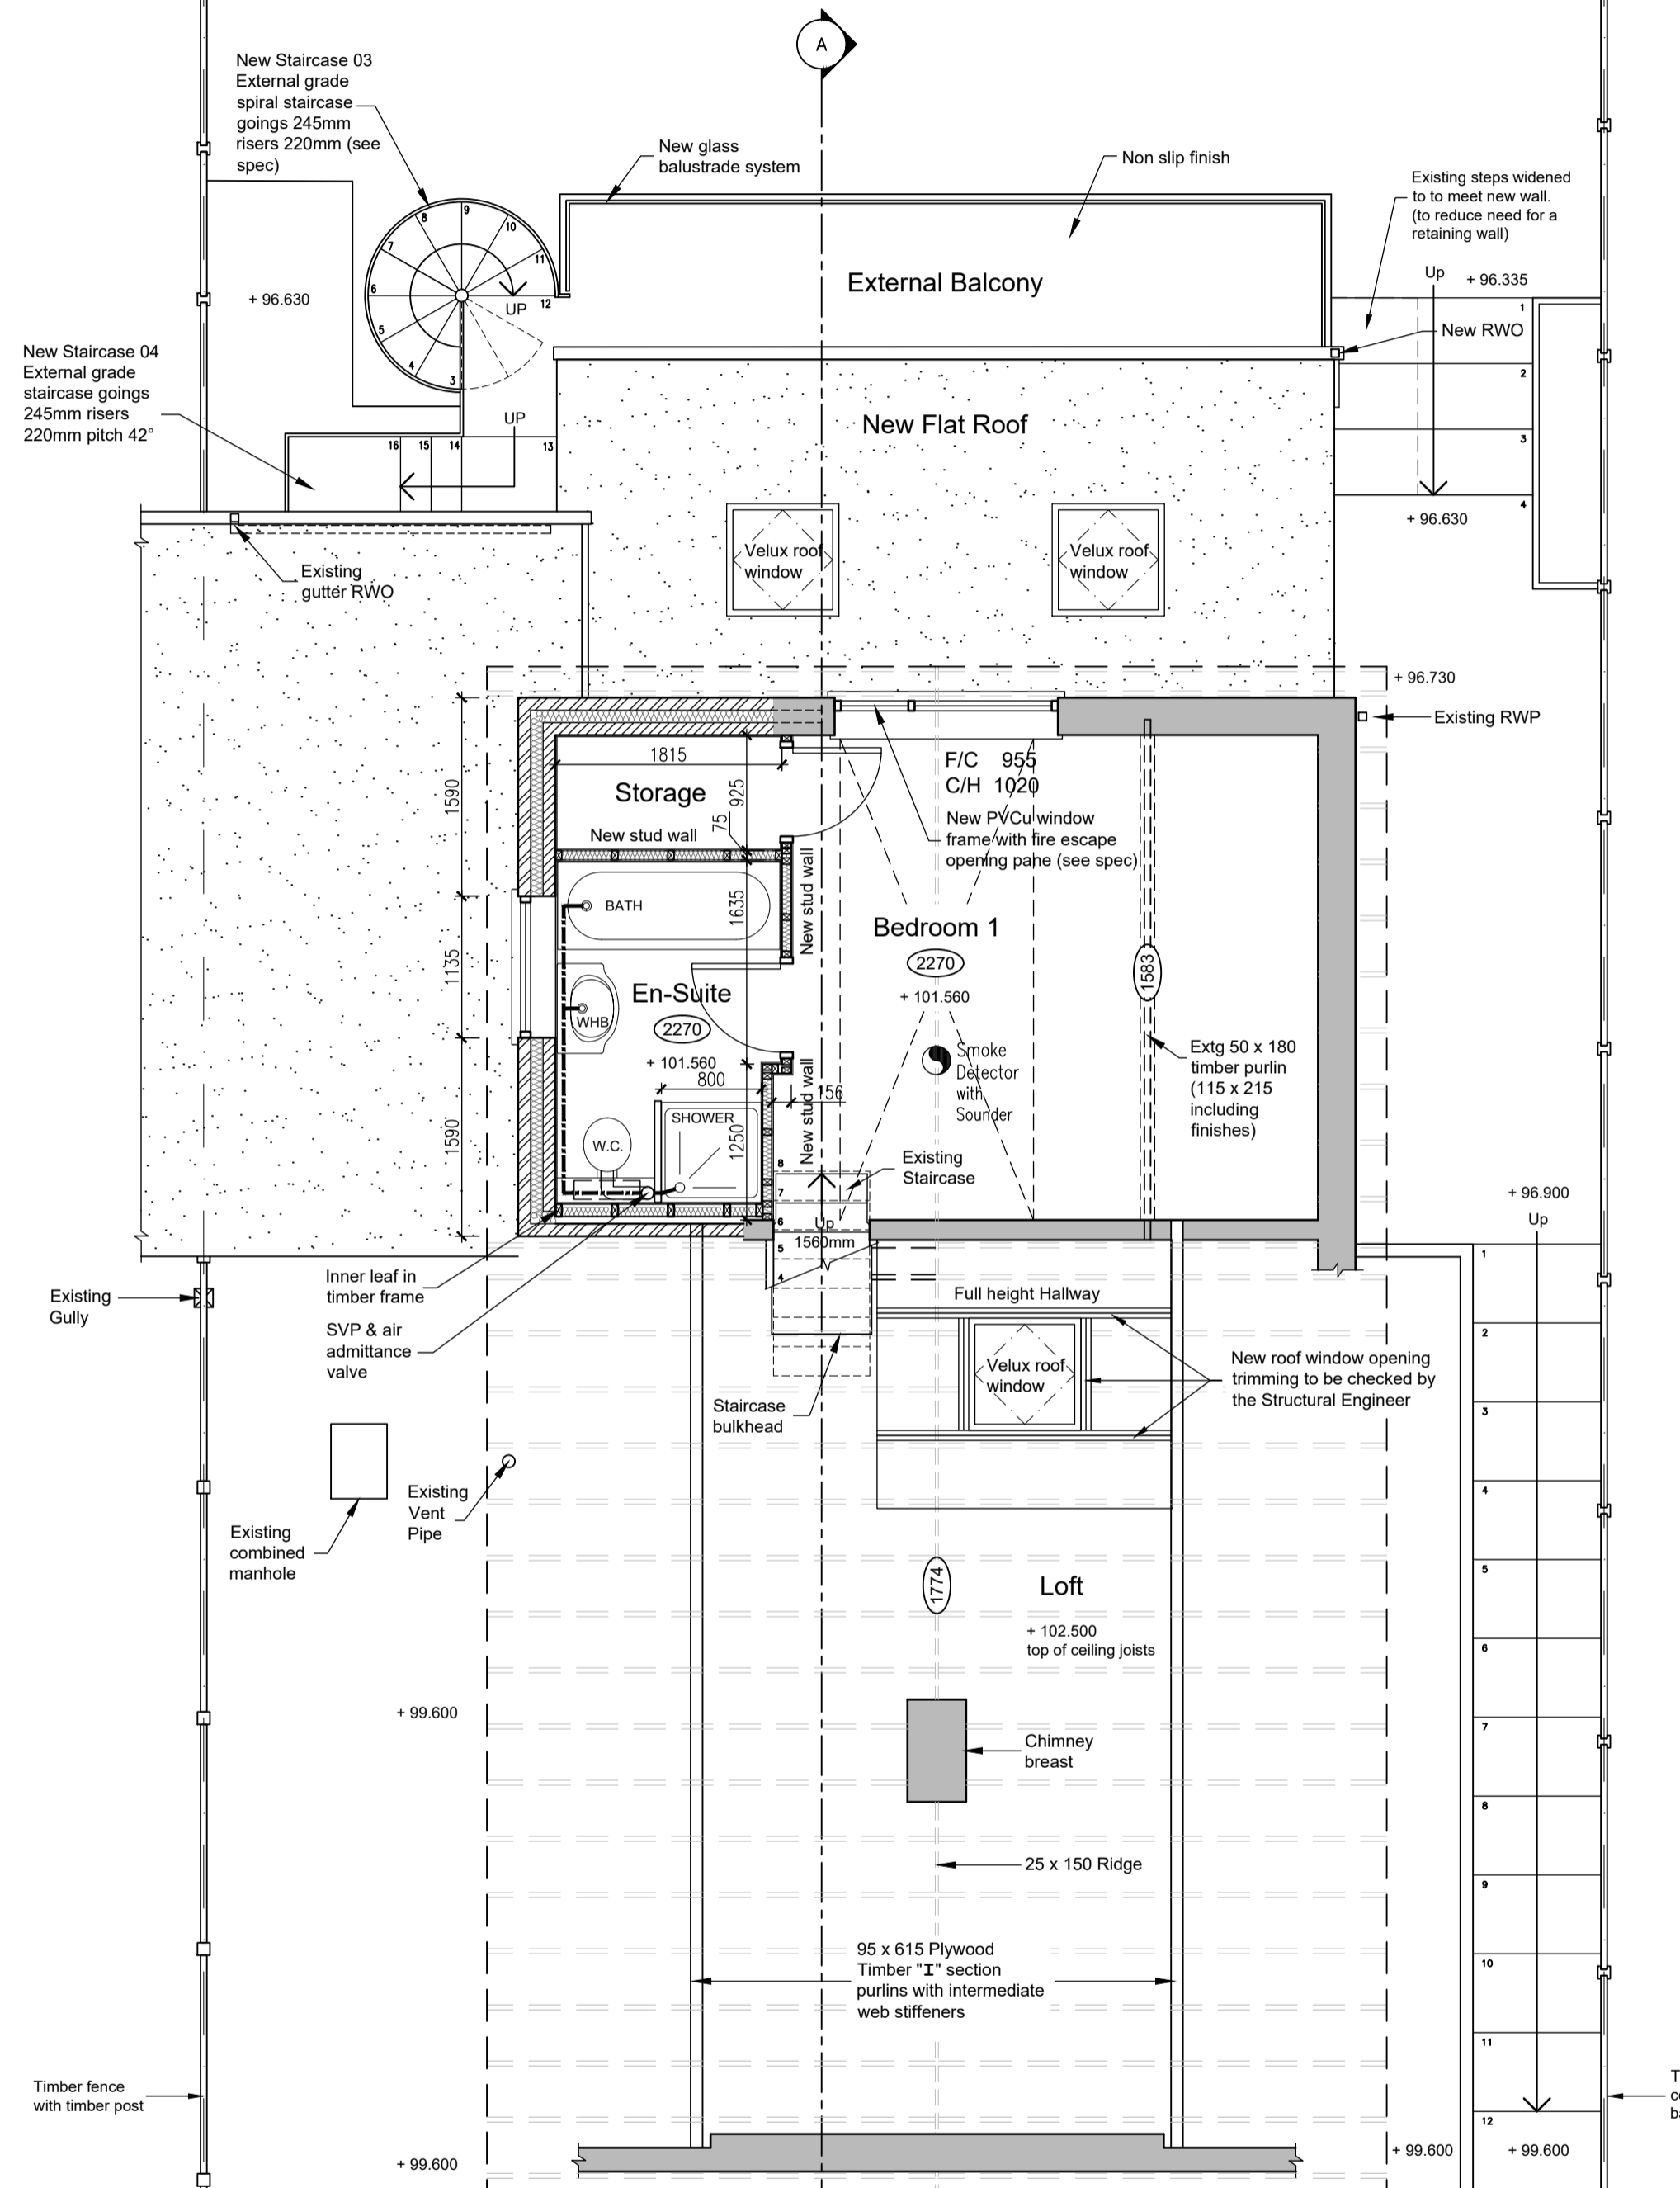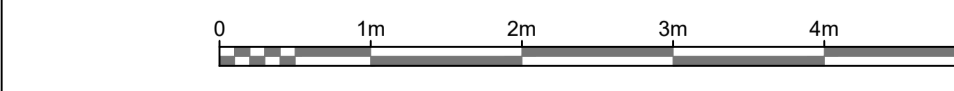

Proposed Upper Ground Floor Plan
(Scale 1:50)

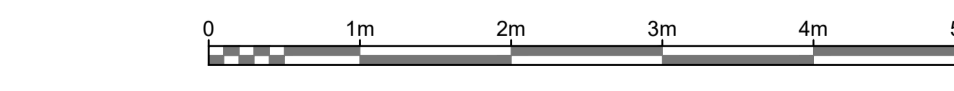

BUILDING CONTROL DRAWING

- Rev. A 02/04/2020 Client amendments email and sketches 1st April 2020
- Rev. B 08/04/2020 Garage level to garden level external staircases added
- Rev. C 08/07/2020 Building control submission.
- Rev. D 20/07/2020 Building Control amendments

PROJECT:
Proposed Kitchen/Utility and Sun-Room extension and internal alterations
Marple Bridge.


john elliot architectural services

148 King Street
Dukinfield
Cheshire
SK16 4TH


DRAWING:
Proposed Lower and Upper Ground Floor Plans

SCALE: 1:50 @A1	DATE: 27.03.20	DRAWING NO: 2006-06	REVISION: D	Mobile: 07821 938400 johnelliott@architecturalservices.ork.uk
--------------------	-------------------	------------------------	----------------	--


- Do not scale from this drawing - Work to figured dimensions only. All dimensions to be checked on site prior to the execution of any work.
- For the avoidance of doubt all dimensions are measured to wall structure and not the finishes unless otherwise stated.
- Where any discrepancy is found to exist within or between drawings and/or documents it should be reported to John Elliott Architectural Services immediately.
- John Elliott Architectural Services shall not be liable for any use of drawings and documents for any purpose other than for which the same were prepared by or on behalf of John Elliott Architectural Services.

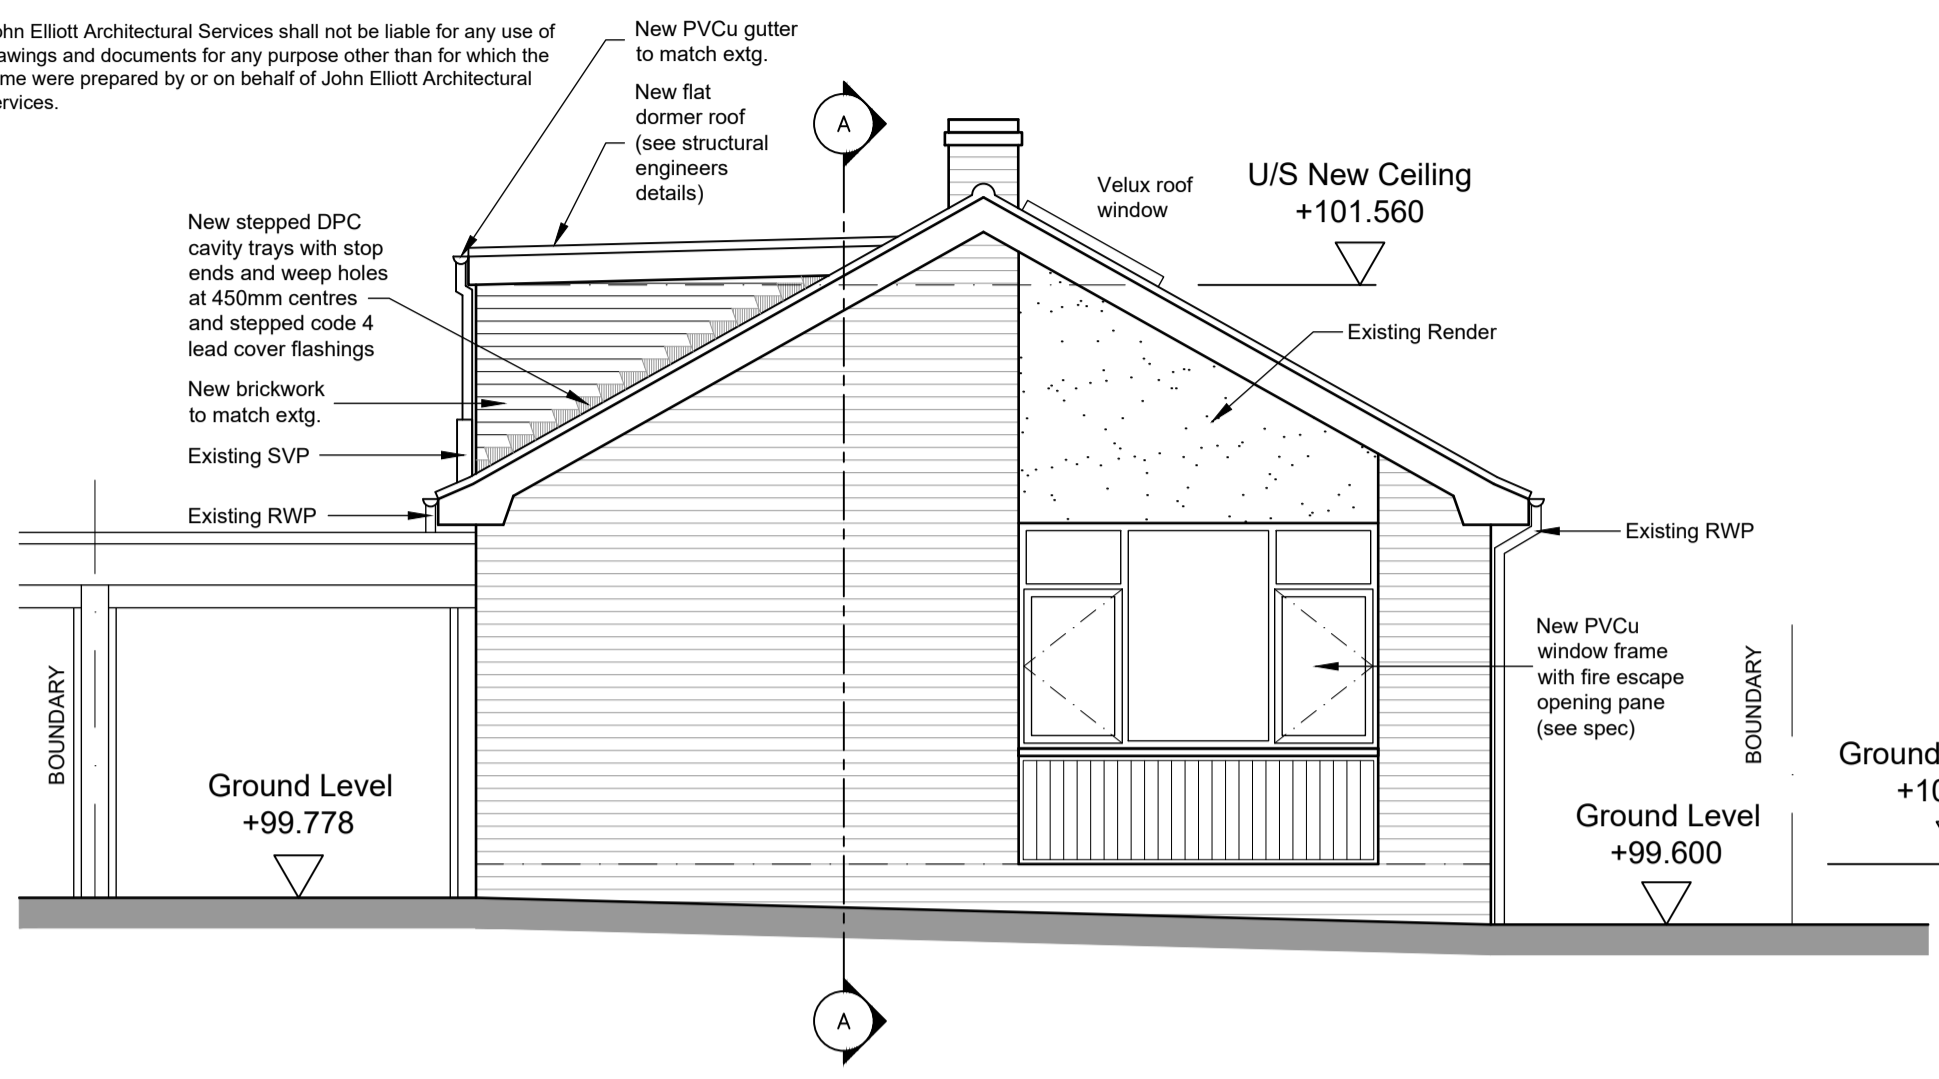


Proposed East Elevation
(Scale 1:50)

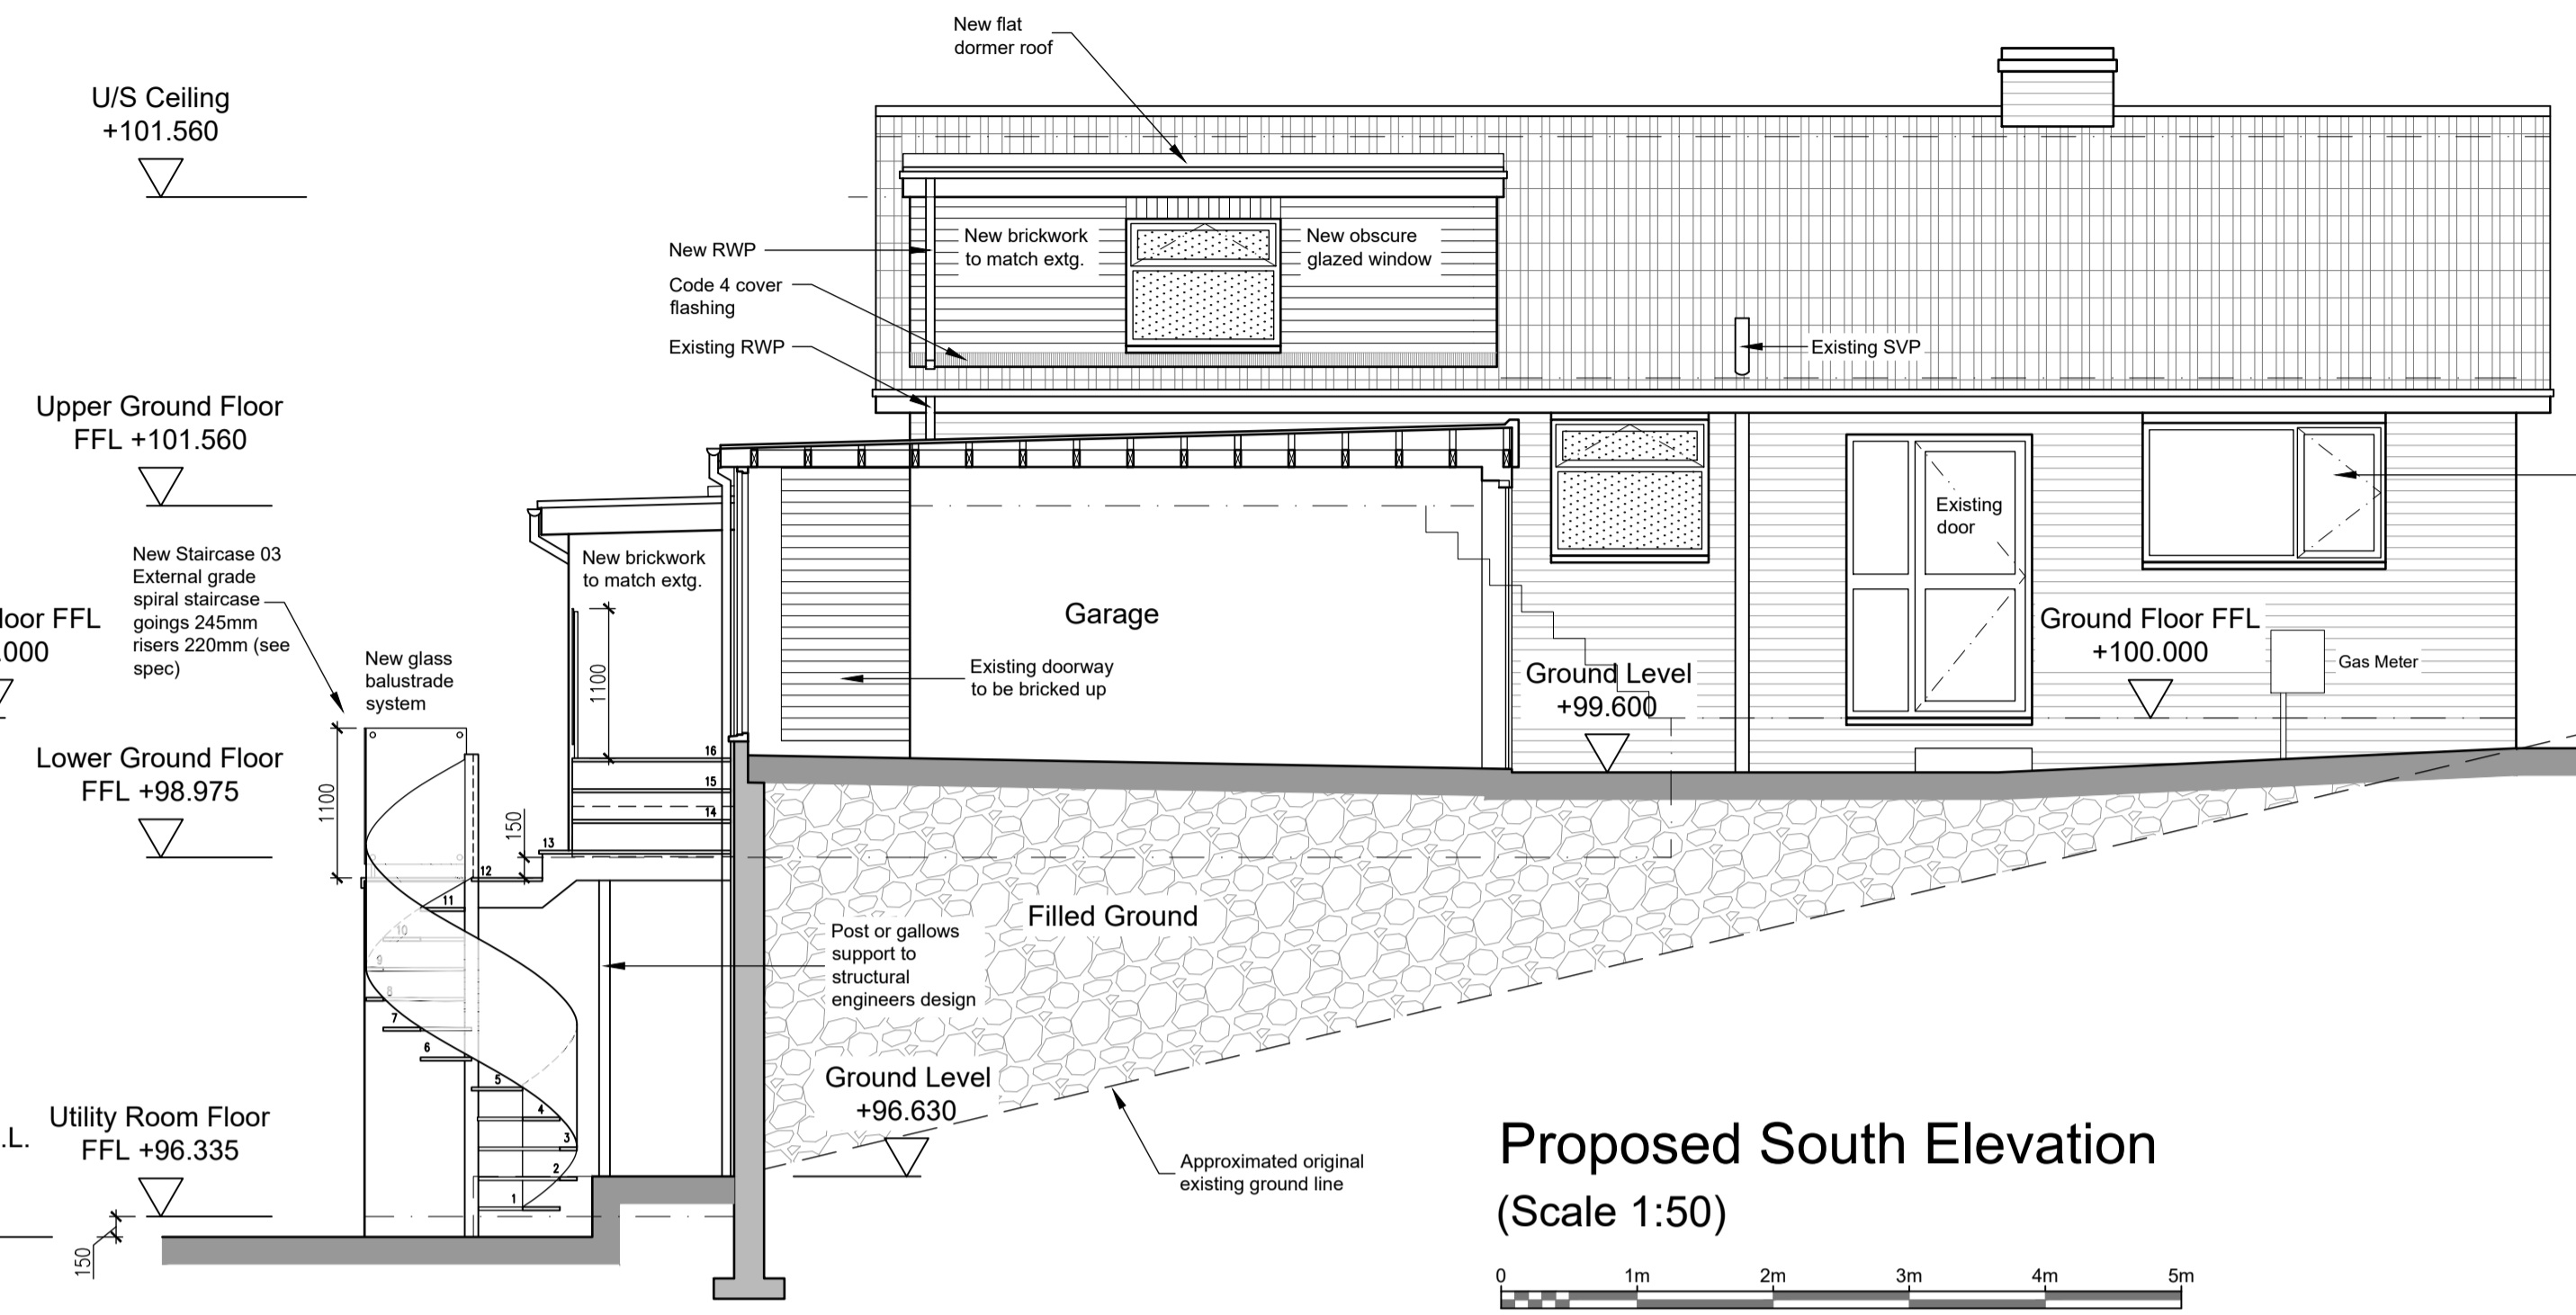

Proposed South Elevation
(Scale 1:50)

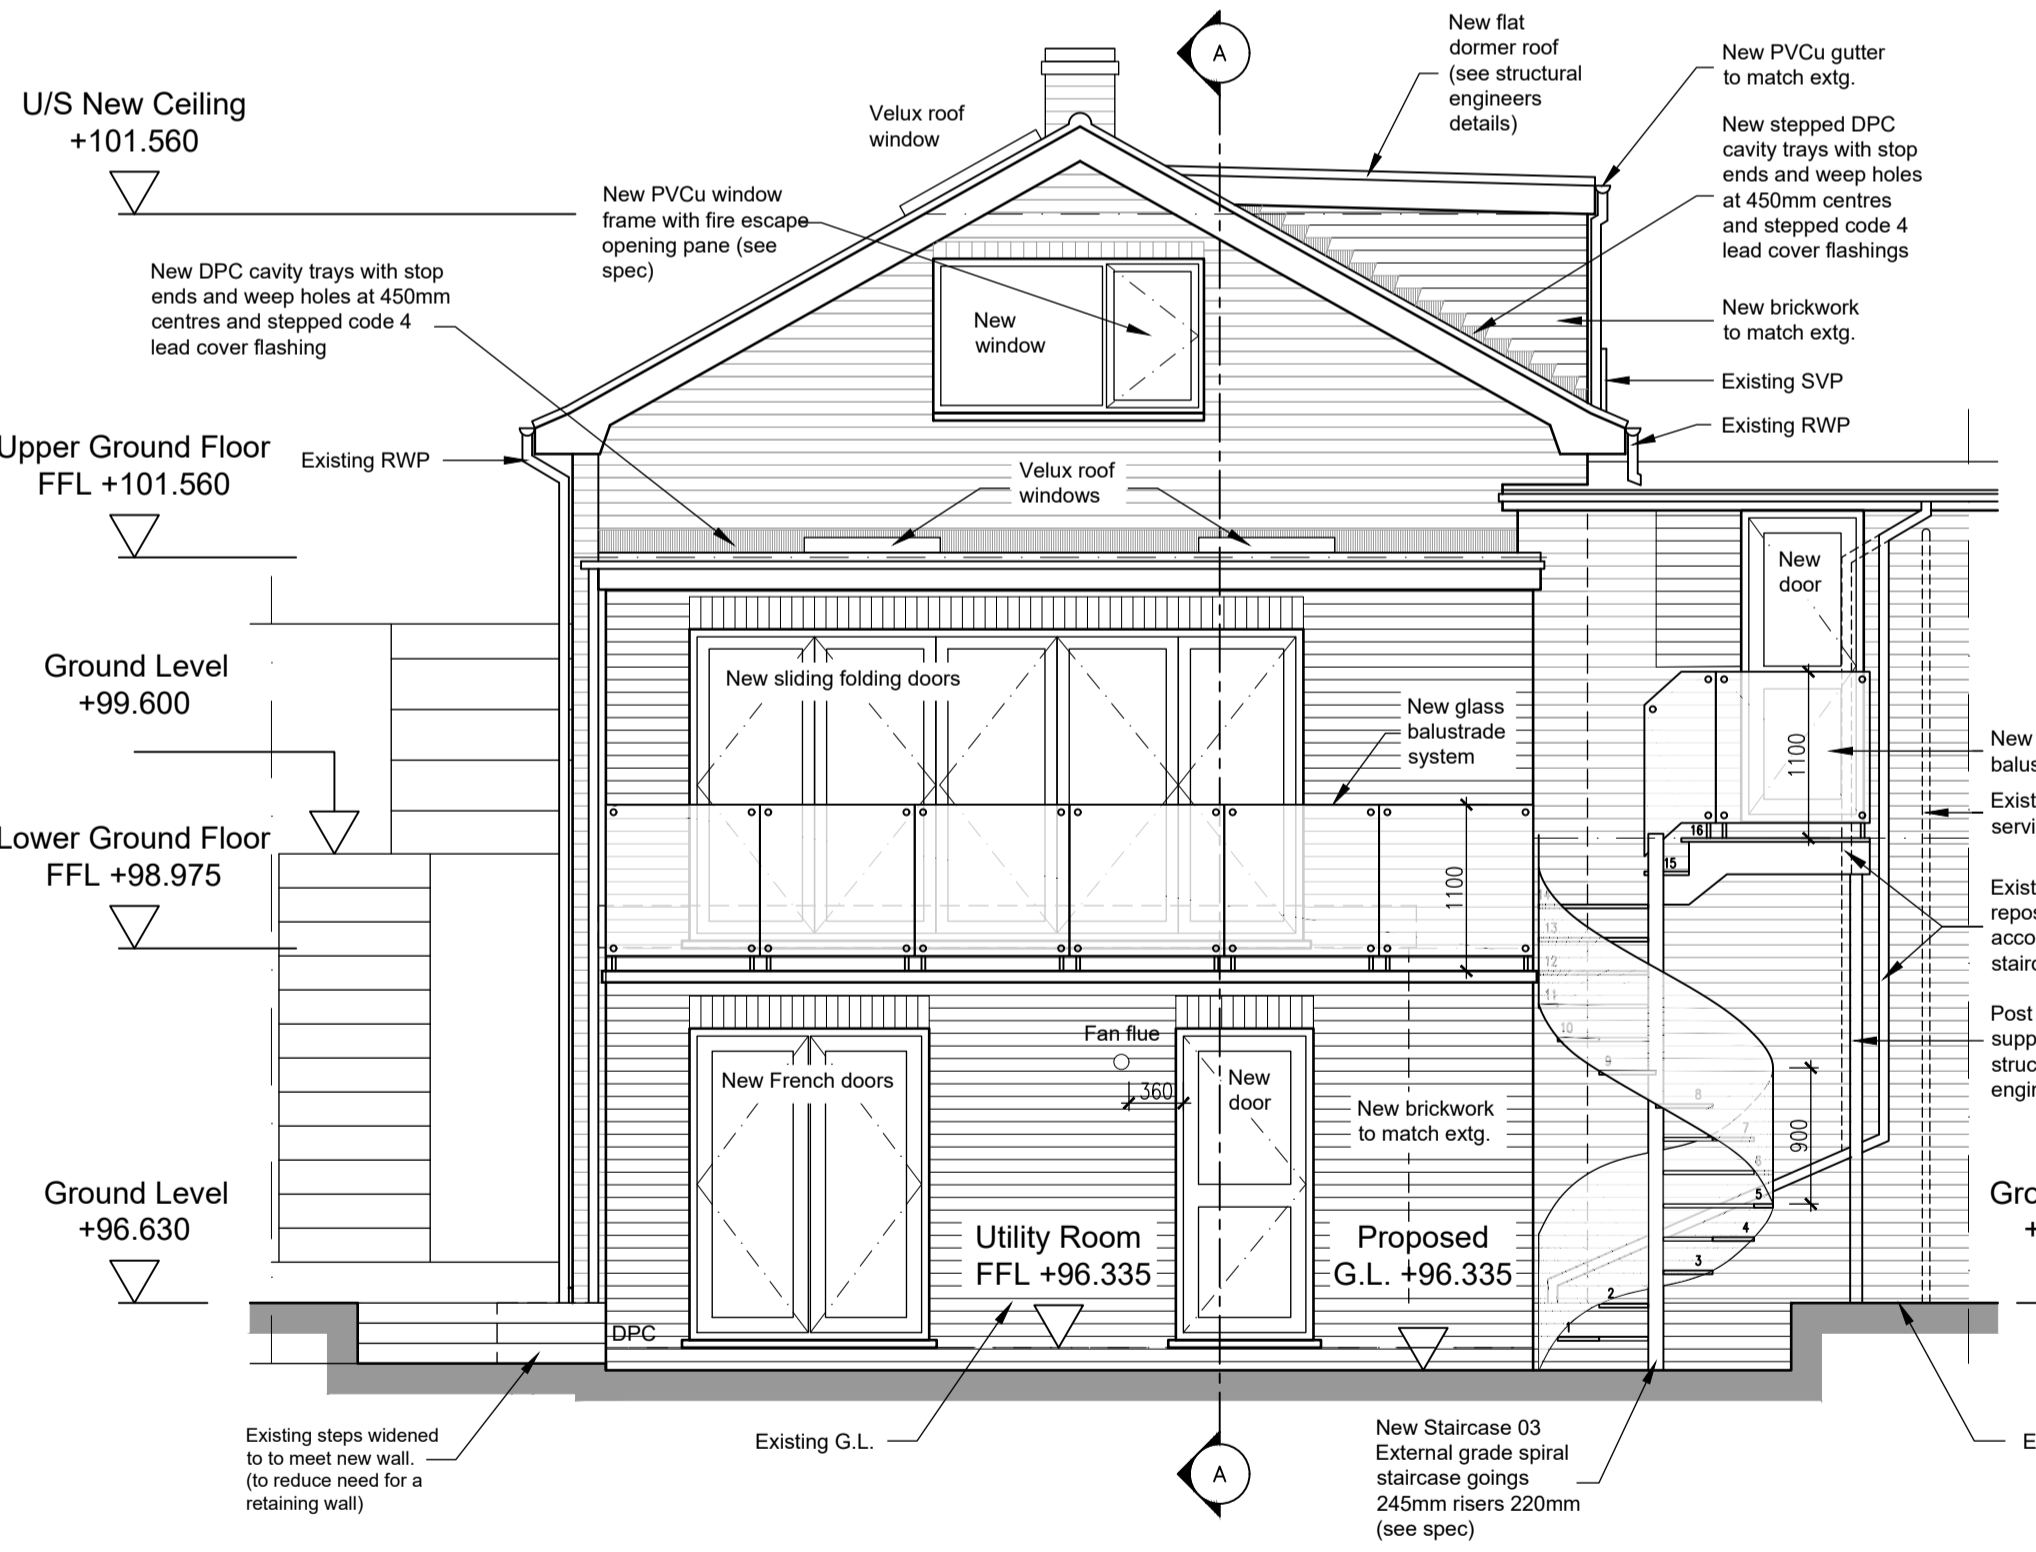

Proposed West Elevation
(Scale 1:50)

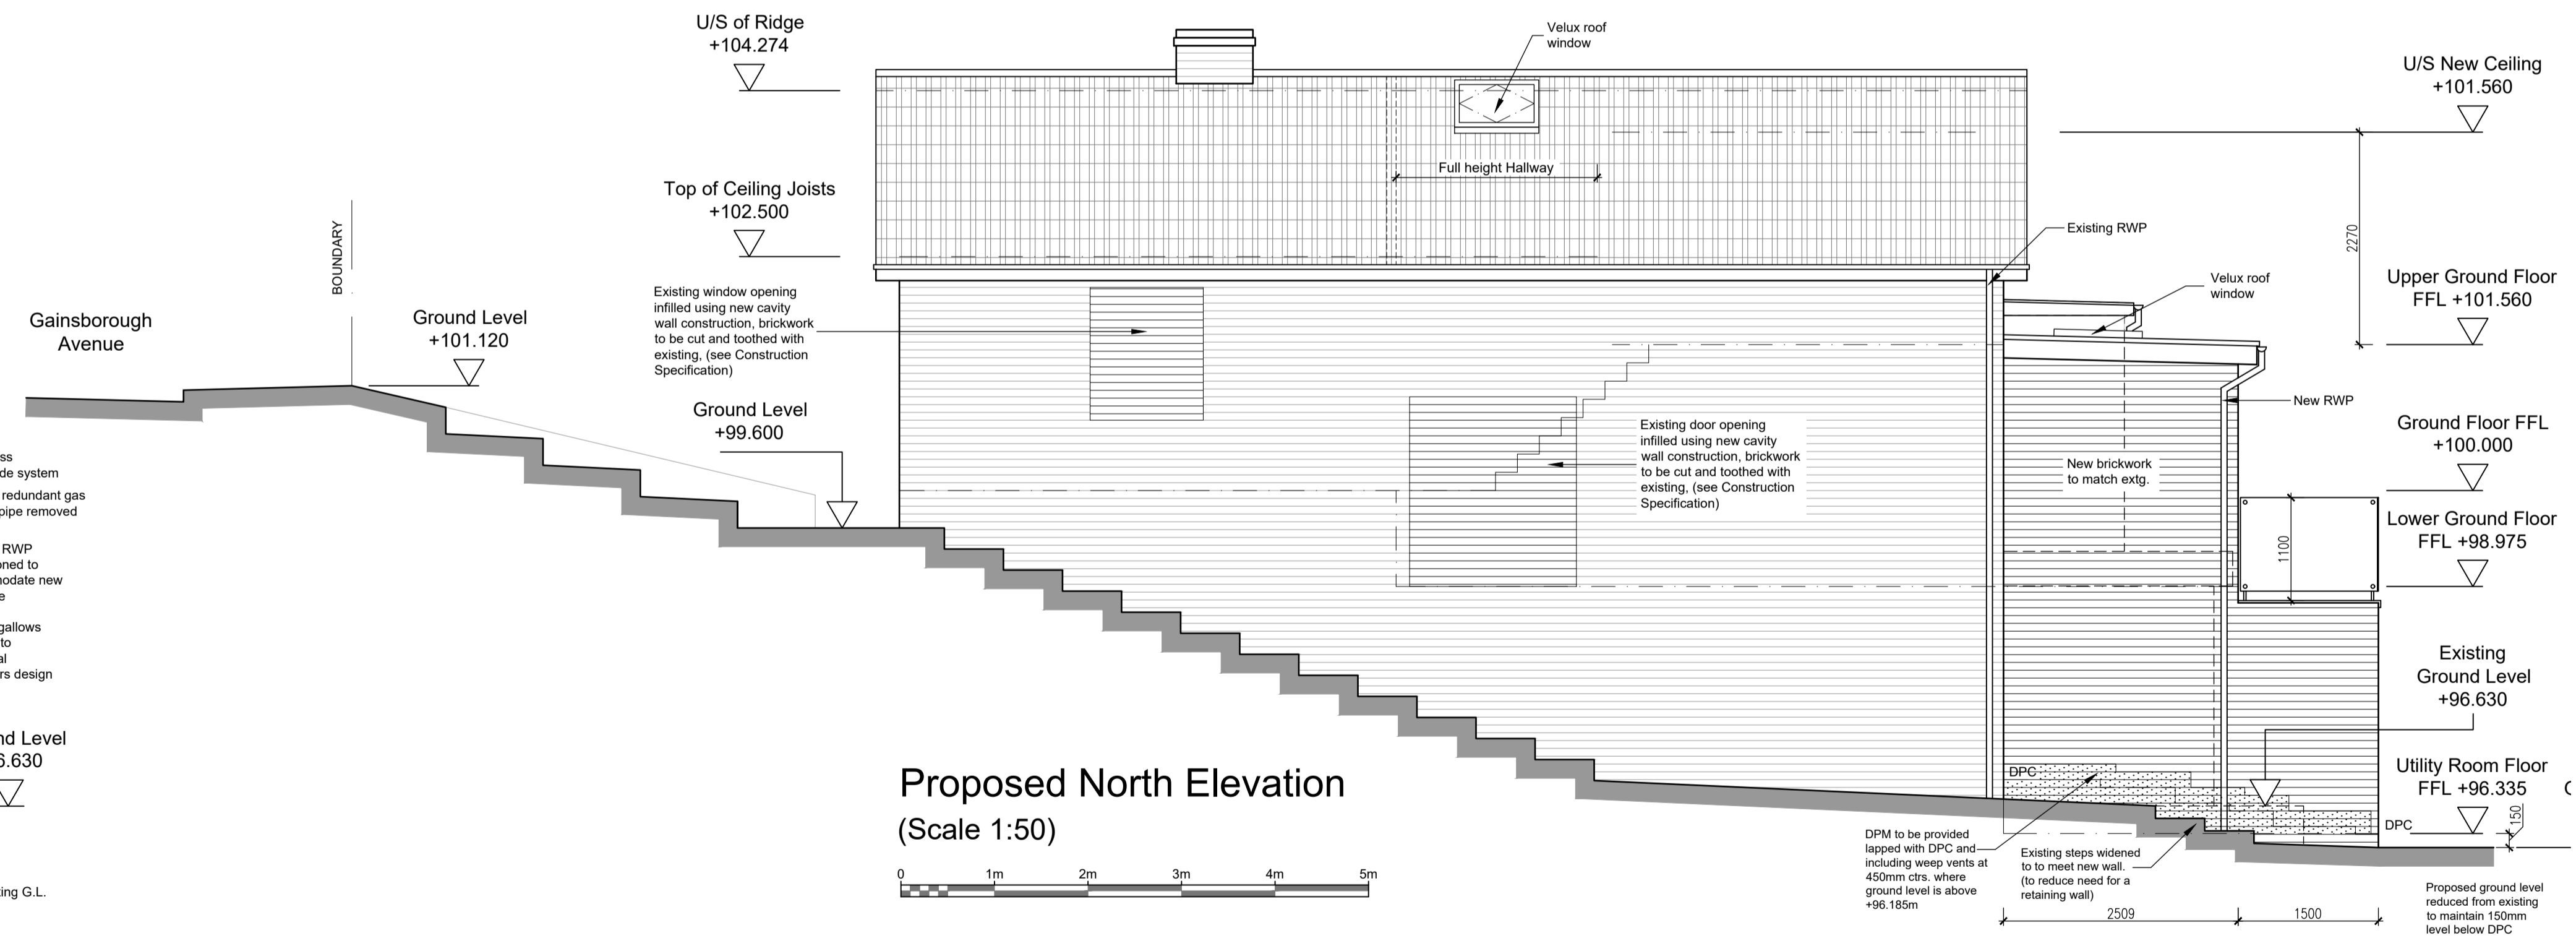

Proposed North Elevation
(Scale 1:50)



BUILDING CONTROL DRAWING

Rev. A 02/04/2020 Client amendments email and sketches 1st April 2020
 Rev. B 08/04/2020 Garage level to garden level external staircases added
 Rev. C 08/07/2020 Building control submission.
 Rev. D 20/07/2020 Building Control amendments

PROJECT:
Proposed Kitchen/Utility and Sun-Room extension and internal alterations Marple Bridge.


DRIVING:
Proposed Elevations

john elliot
 architectural services

148 King Street
 Dukinfield
 Cheshire
 SK16 4TH

SCALE: 1:50 @A1	DATE: 27.03.20	DRAWING NO: 2006-07	REVISION: D	Mobile: 07821 938400 johnelliott@architecturalservices.or.uk
--------------------	-------------------	------------------------	----------------	---



- The Copyright of this drawing belongs to John Elliott Architectural Services and shall not be used or reproduced in any form without express permission. The Moral right of the author is hereby asserted - Copyright © 2020.
- Do not scale from this drawing - Work to figured dimensions only. All dimensions to be checked on site prior to the execution of any work.
- For the avoidance of doubt all dimensions are measured to wall structure and not the finishes unless otherwise stated.
- Where any discrepancy is found to exist within or between drawings and/or documents it should be reported to John Elliott Architectural Services immediately.
- John Elliott Architectural Services shall not be liable for any use of drawings and documents for any purpose other than for which the same were prepared by or on behalf of John Elliott Architectural Services.

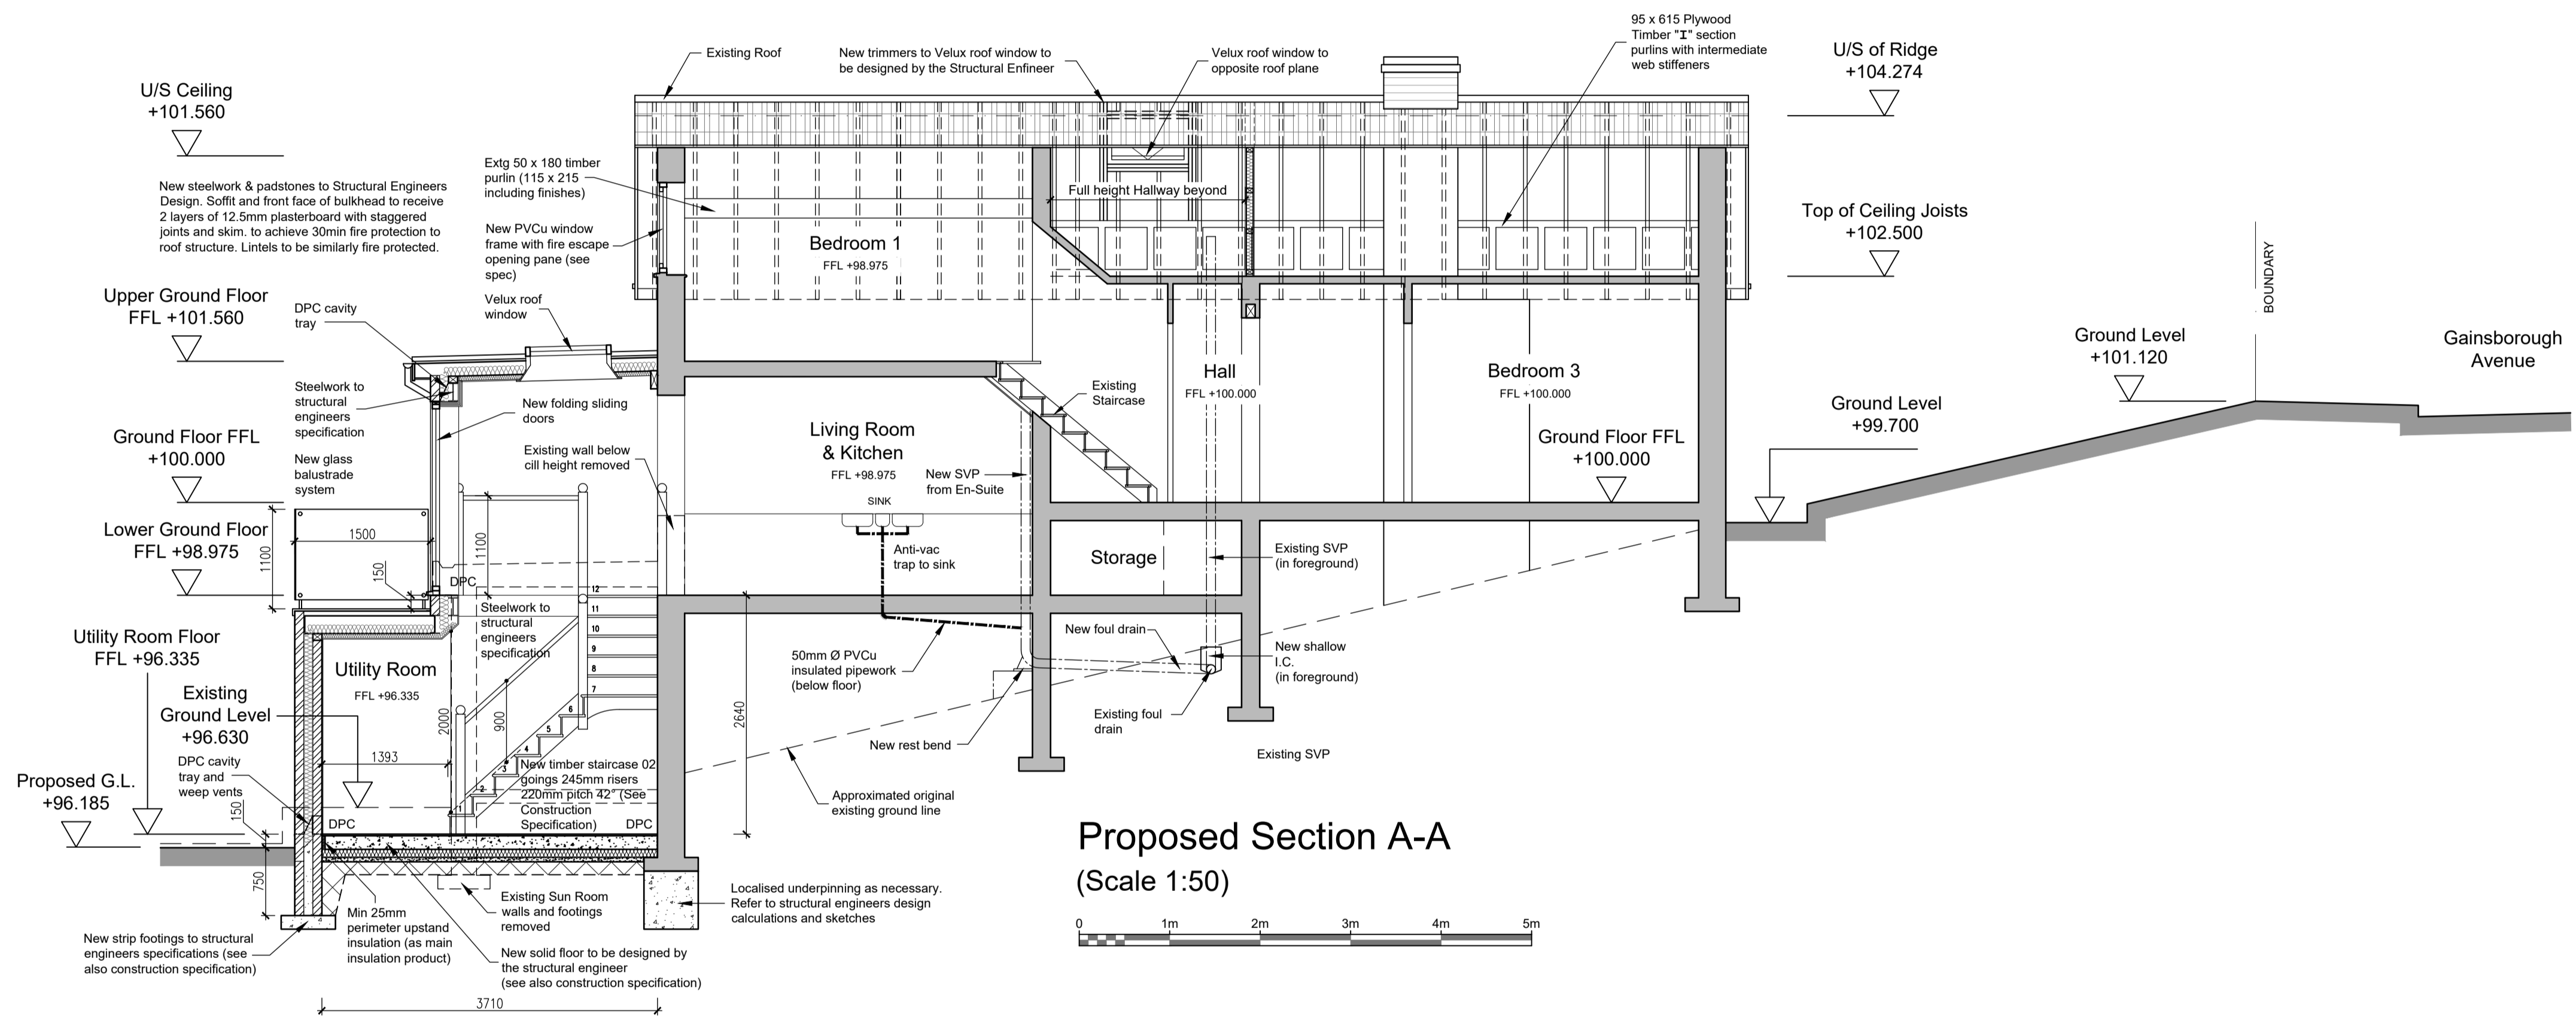

Proposed Section A-A
(Scale 1:50)

BUILDING CONTROL DRAWING

- Rev. A 02/04/2020 Client amendments email and sketches 1st April 2020
- Rev. B 08/04/2020 Garage level to garden level external staircases added
- Rev. C 08/07/2020 Building control submission.
- Rev. D 20/07/2020 Building Control amendments

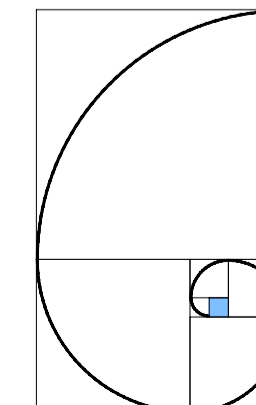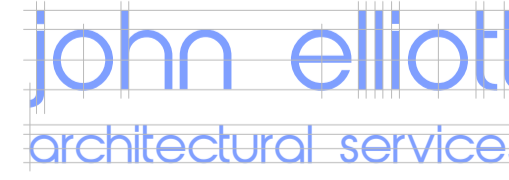	PROJECT: Proposed Kitchen/Utility and Sun-Room extension and internal alterations Marple Bridge.	
	DRAWING: Proposed Section A-A	

148 King Street
Dukinfield
Cheshire
SK16 4TH

SCALE: 1:50 @A1	DATE: 27.03.20	DRAWING NO: 2006-08	REVISION: D	Mobile: 07821 938400 johnelliott@architecturalservices.ork.uk
--------------------	-------------------	------------------------	----------------	--