



Front Elevation




Rear Elevation


Marley Modern Slate Grey Interlocking Roof Tiles.

Reconstituted Stone Heads and Cills.

Front and Rear Doors To be Gloss Painted Timber.

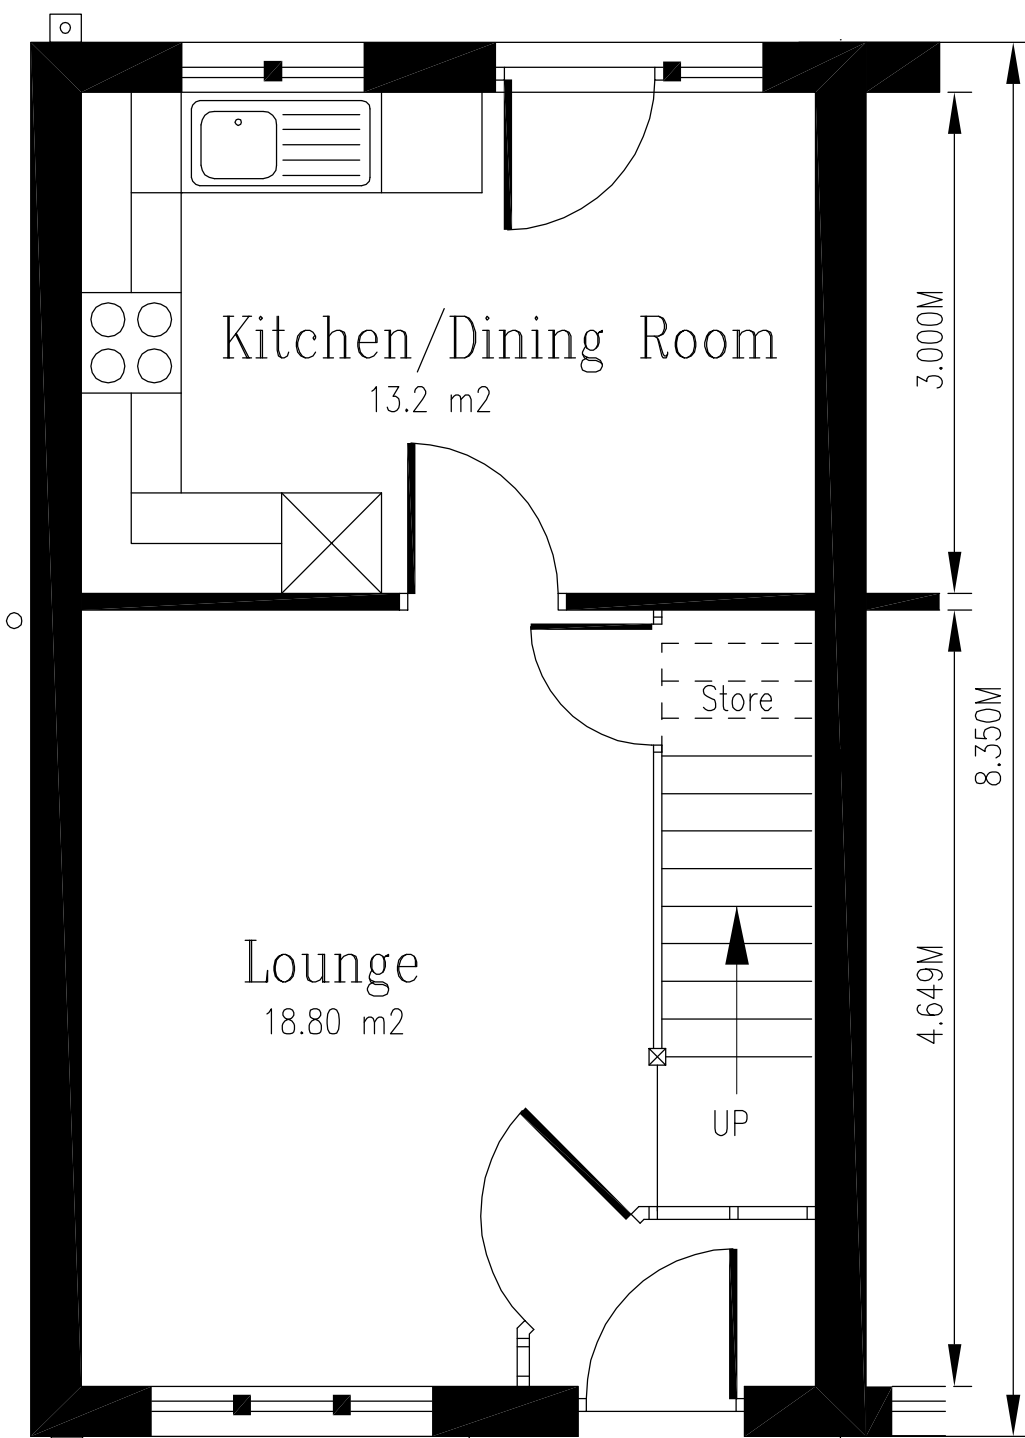


Ground Floor Plan

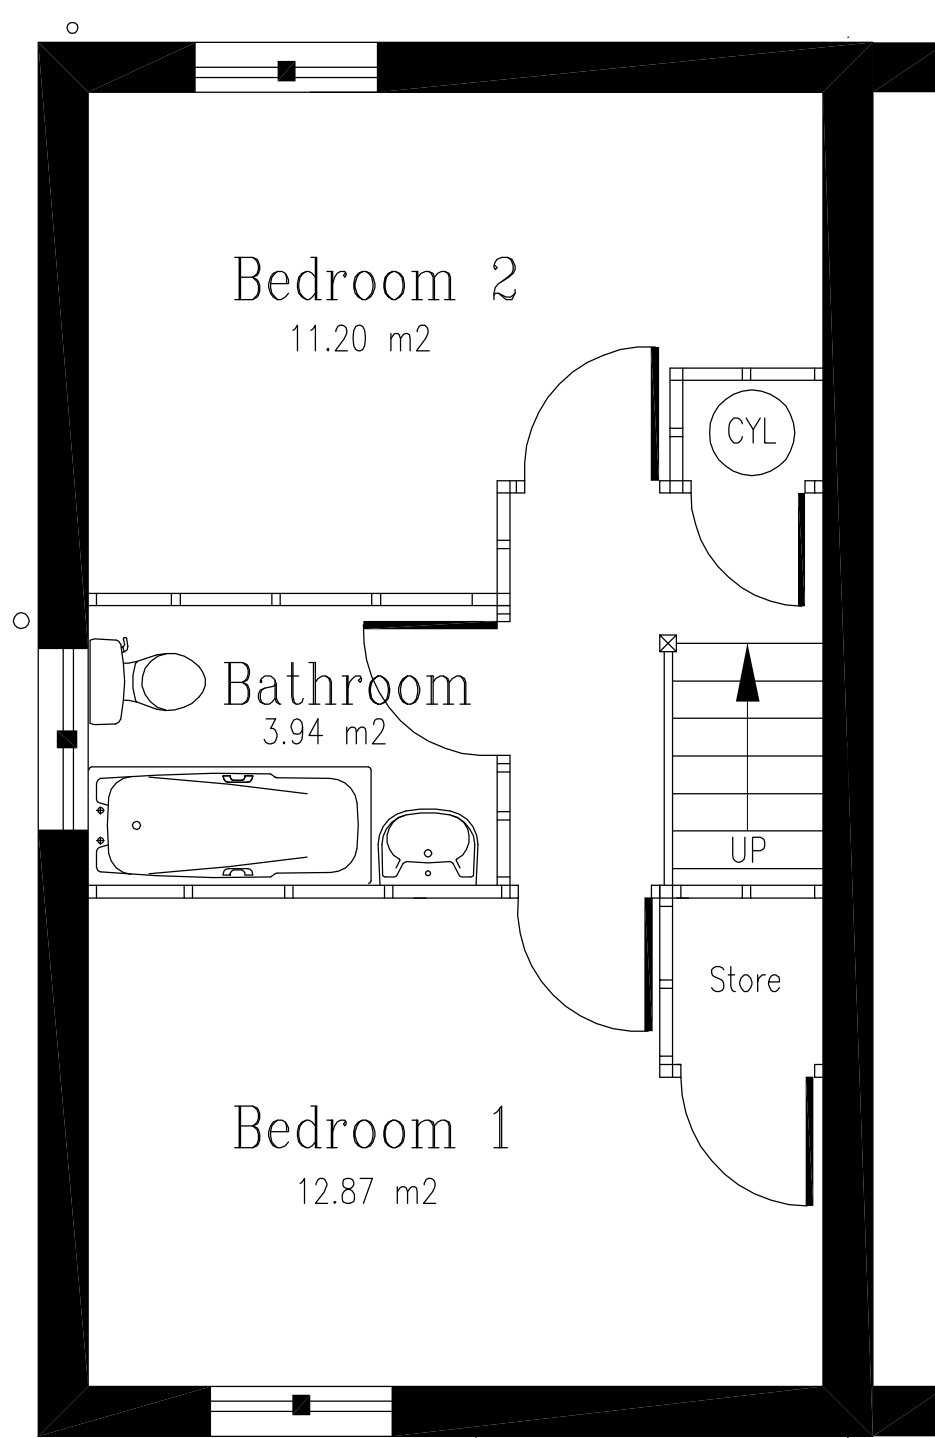

First Floor Plan

NB) ROOM FLOOR AREAS INCLUDE STORE CUPBOARDS, AND LIVING ROOM AREA INCLUDES STAIRCASE STORE AND LOBBY AREA.

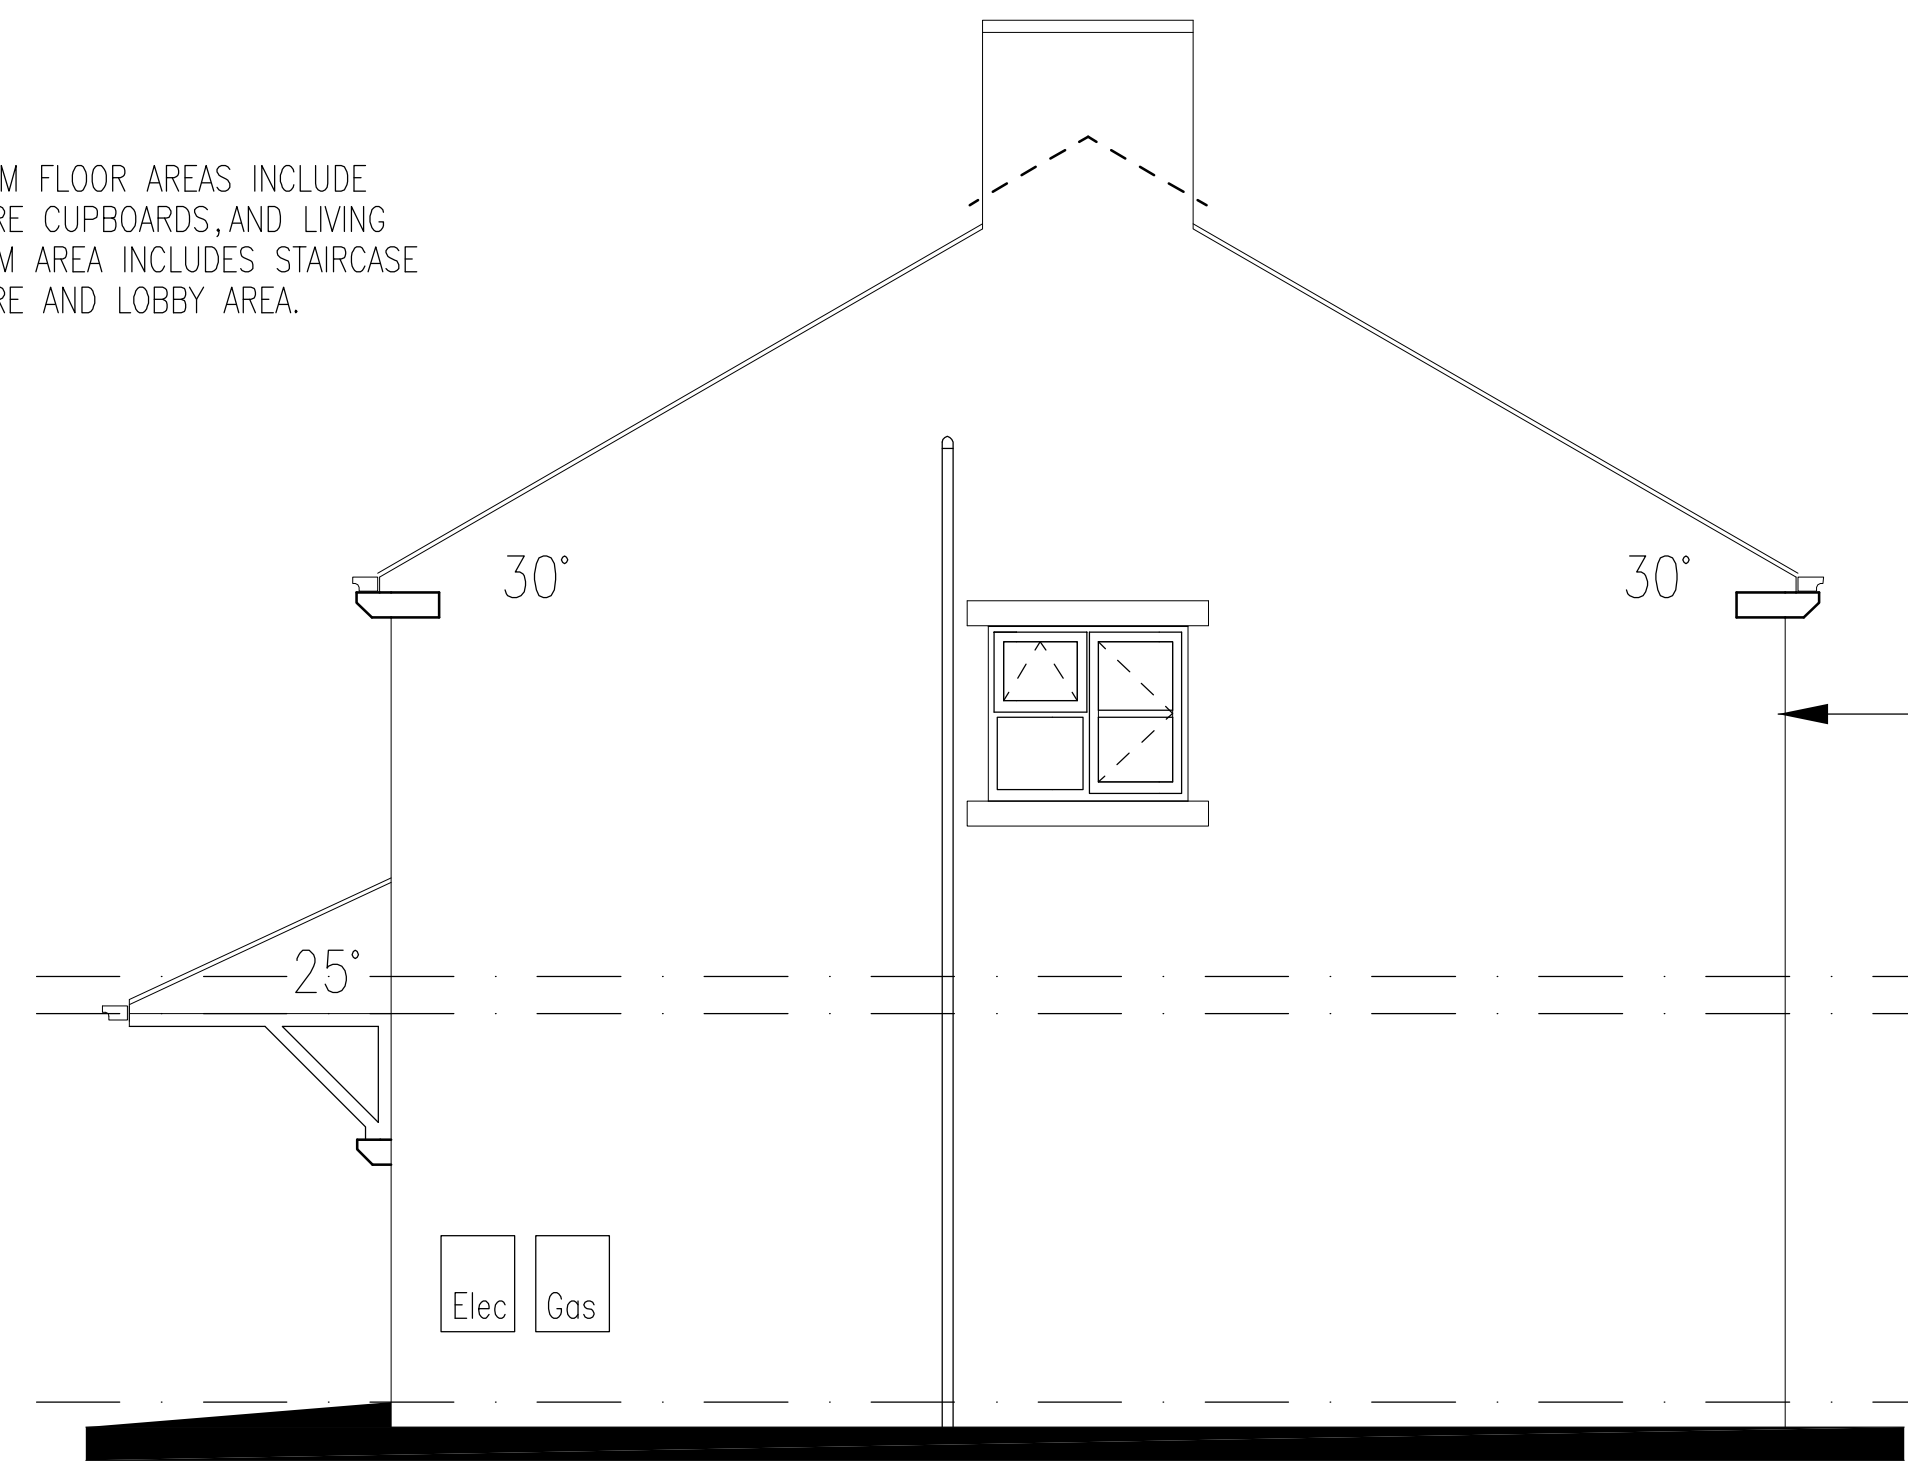

Side Elevation

All External Walls to be Constructed using Wimpey Building Products 'Darlstone' Buff / Black Buff or similar approved materials.

- REV. C - Front and Rear Doors Changed To Timber J.M.E. 10/03/94.
- REV. B - Front door changed to Cooper Clarke SC2. J.M.E. 07/03/94.
- REV. A - Plan and Elevational changes J.M.E. 09/12/93.

ROWTHORNE DEVELOPMENTS LTD.
 ROWTHORNE HOUSE
 ST. WERBURGH'S ROAD
 CHORLTON-CUM-HARDY
 MANCHESTER M21 8UF
 061-861-8844

HOUSING DEVELOPMENT
 ROUGHFIELDS
 HADFIELD
 GLOSSOP
 DRG.No.082BED2C

2 Bed 4 Person Semi-Detached House

Scale 1:100