



Front Elevation

Internal S.V.P.s To be Provided To Plots where the Rear Elevation faces the Local Distributor Road ie/ Plot Nos. 1A-6A & 31A-36A Only. Terminating with ridge vent to match ridge tiles.


Front and Rear Doors To be Painted Timber.




Rear Elevation

Marley Modern Slate Grey Interlocking Roof Tiles.

Reconstituted Stone Heads and Cills

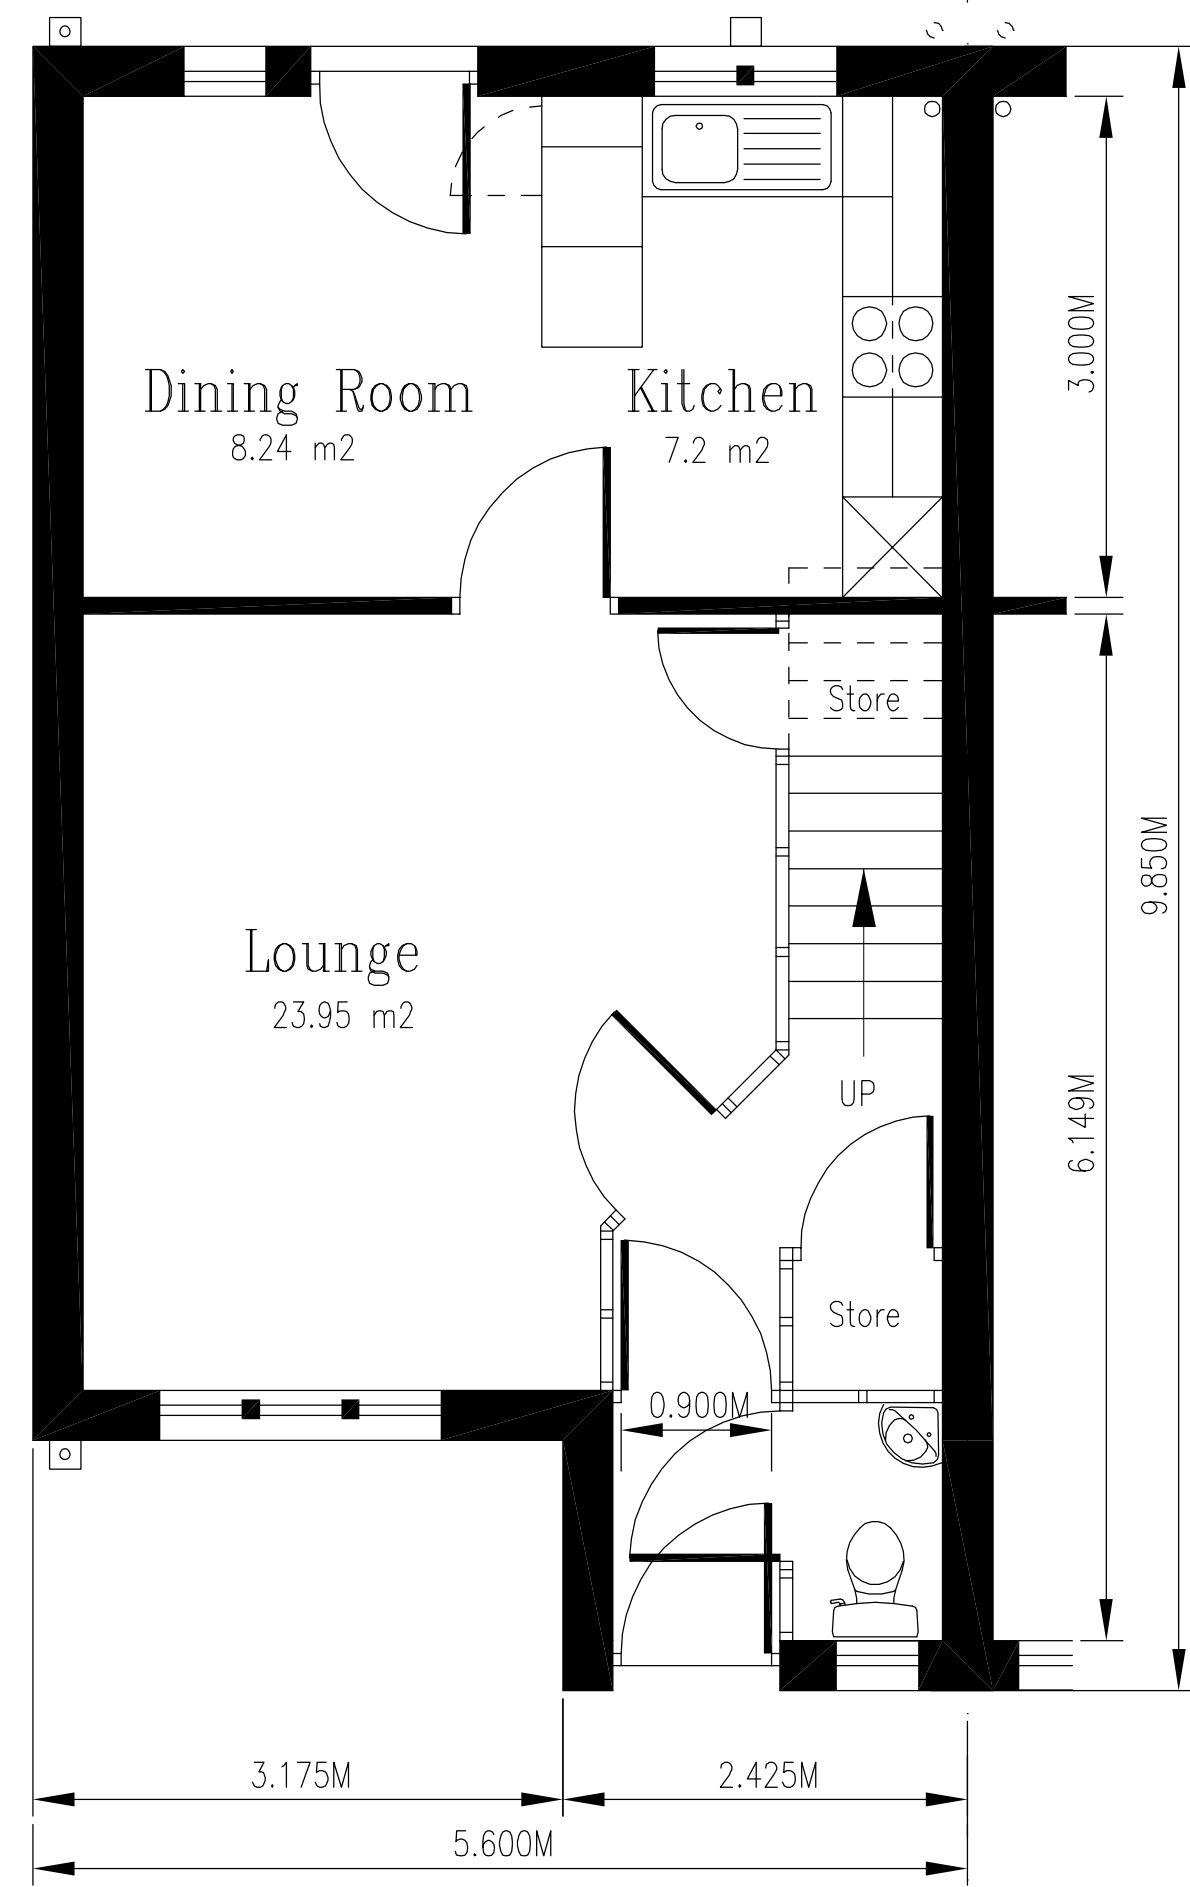


Ground Floor Plan

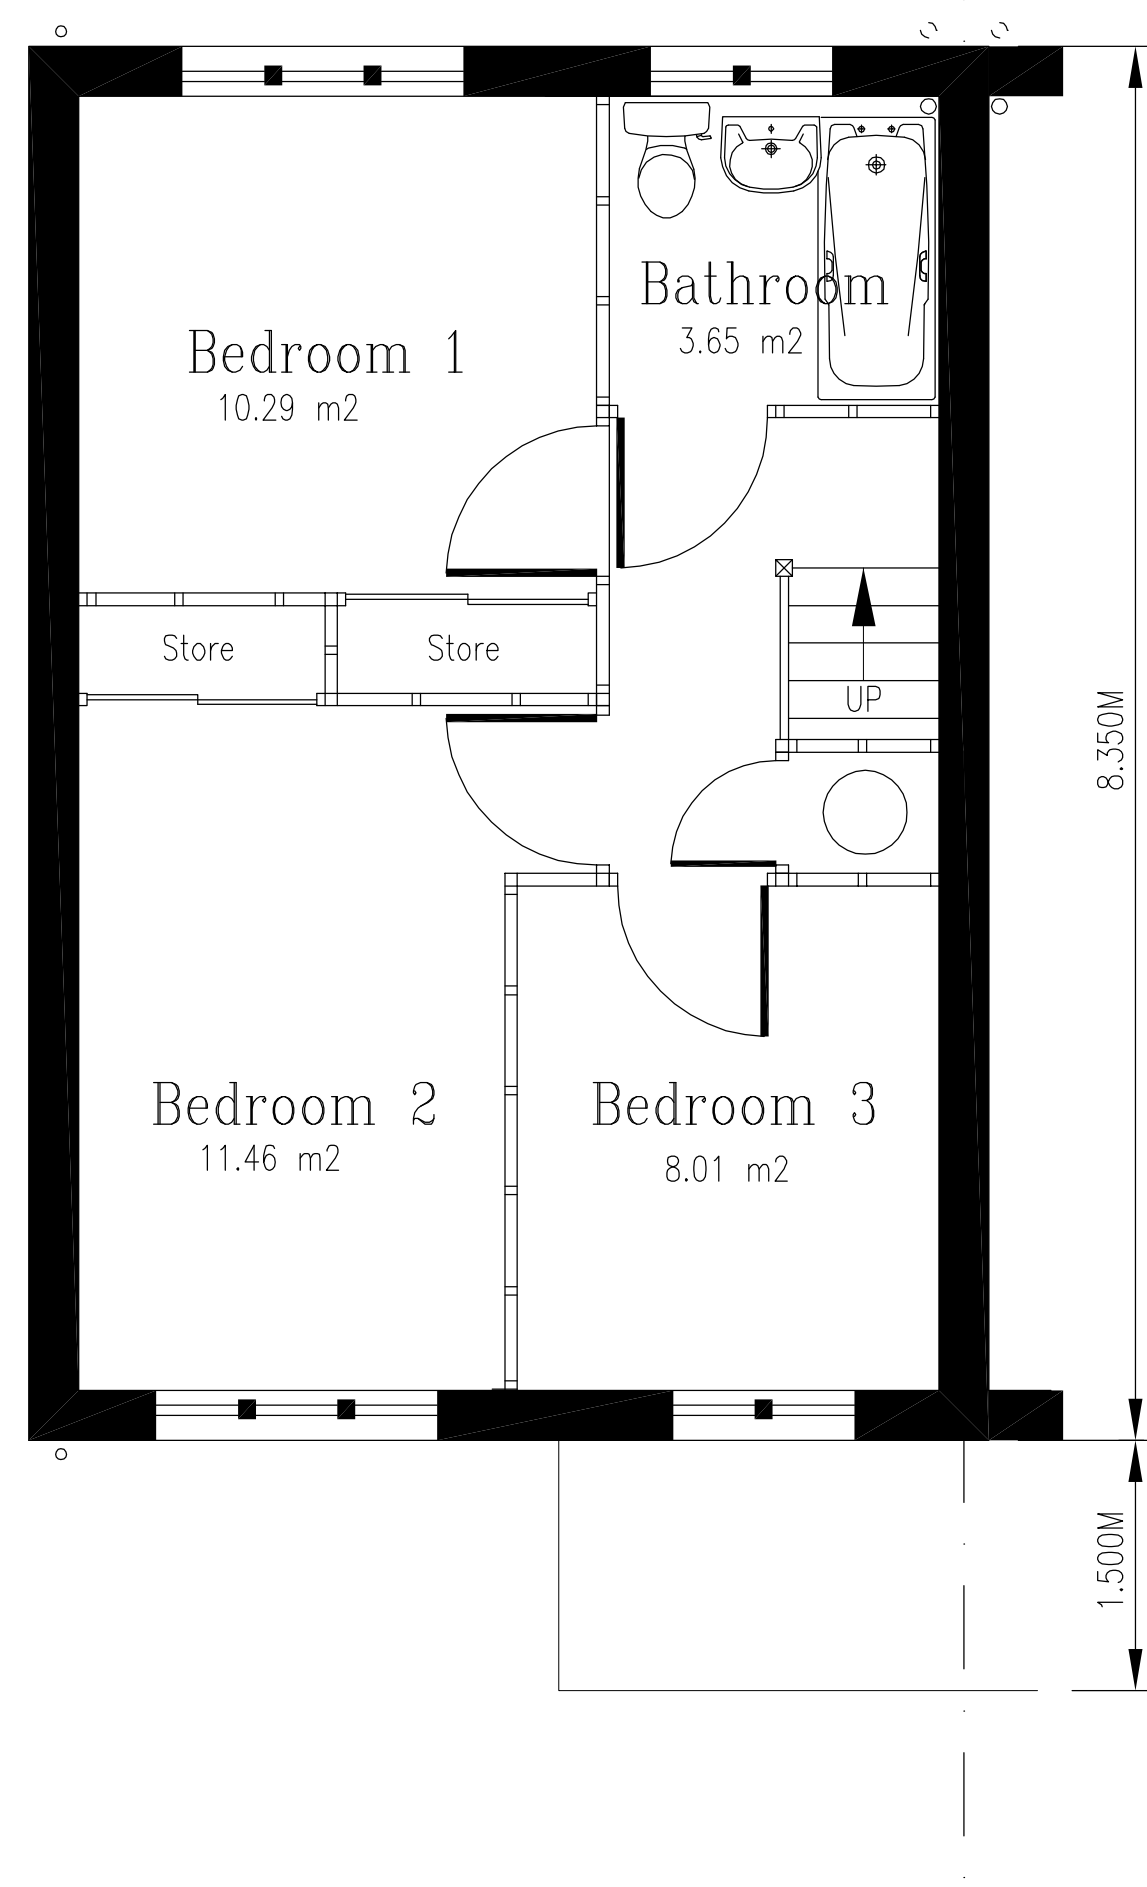

First Floor Plan

NB) ROOM FLOOR AREAS INCLUDE STORE CUPBOARDS, AND LIVING ROOM AREA INCLUDES STAIRCASE STORE AND HALLWAY.

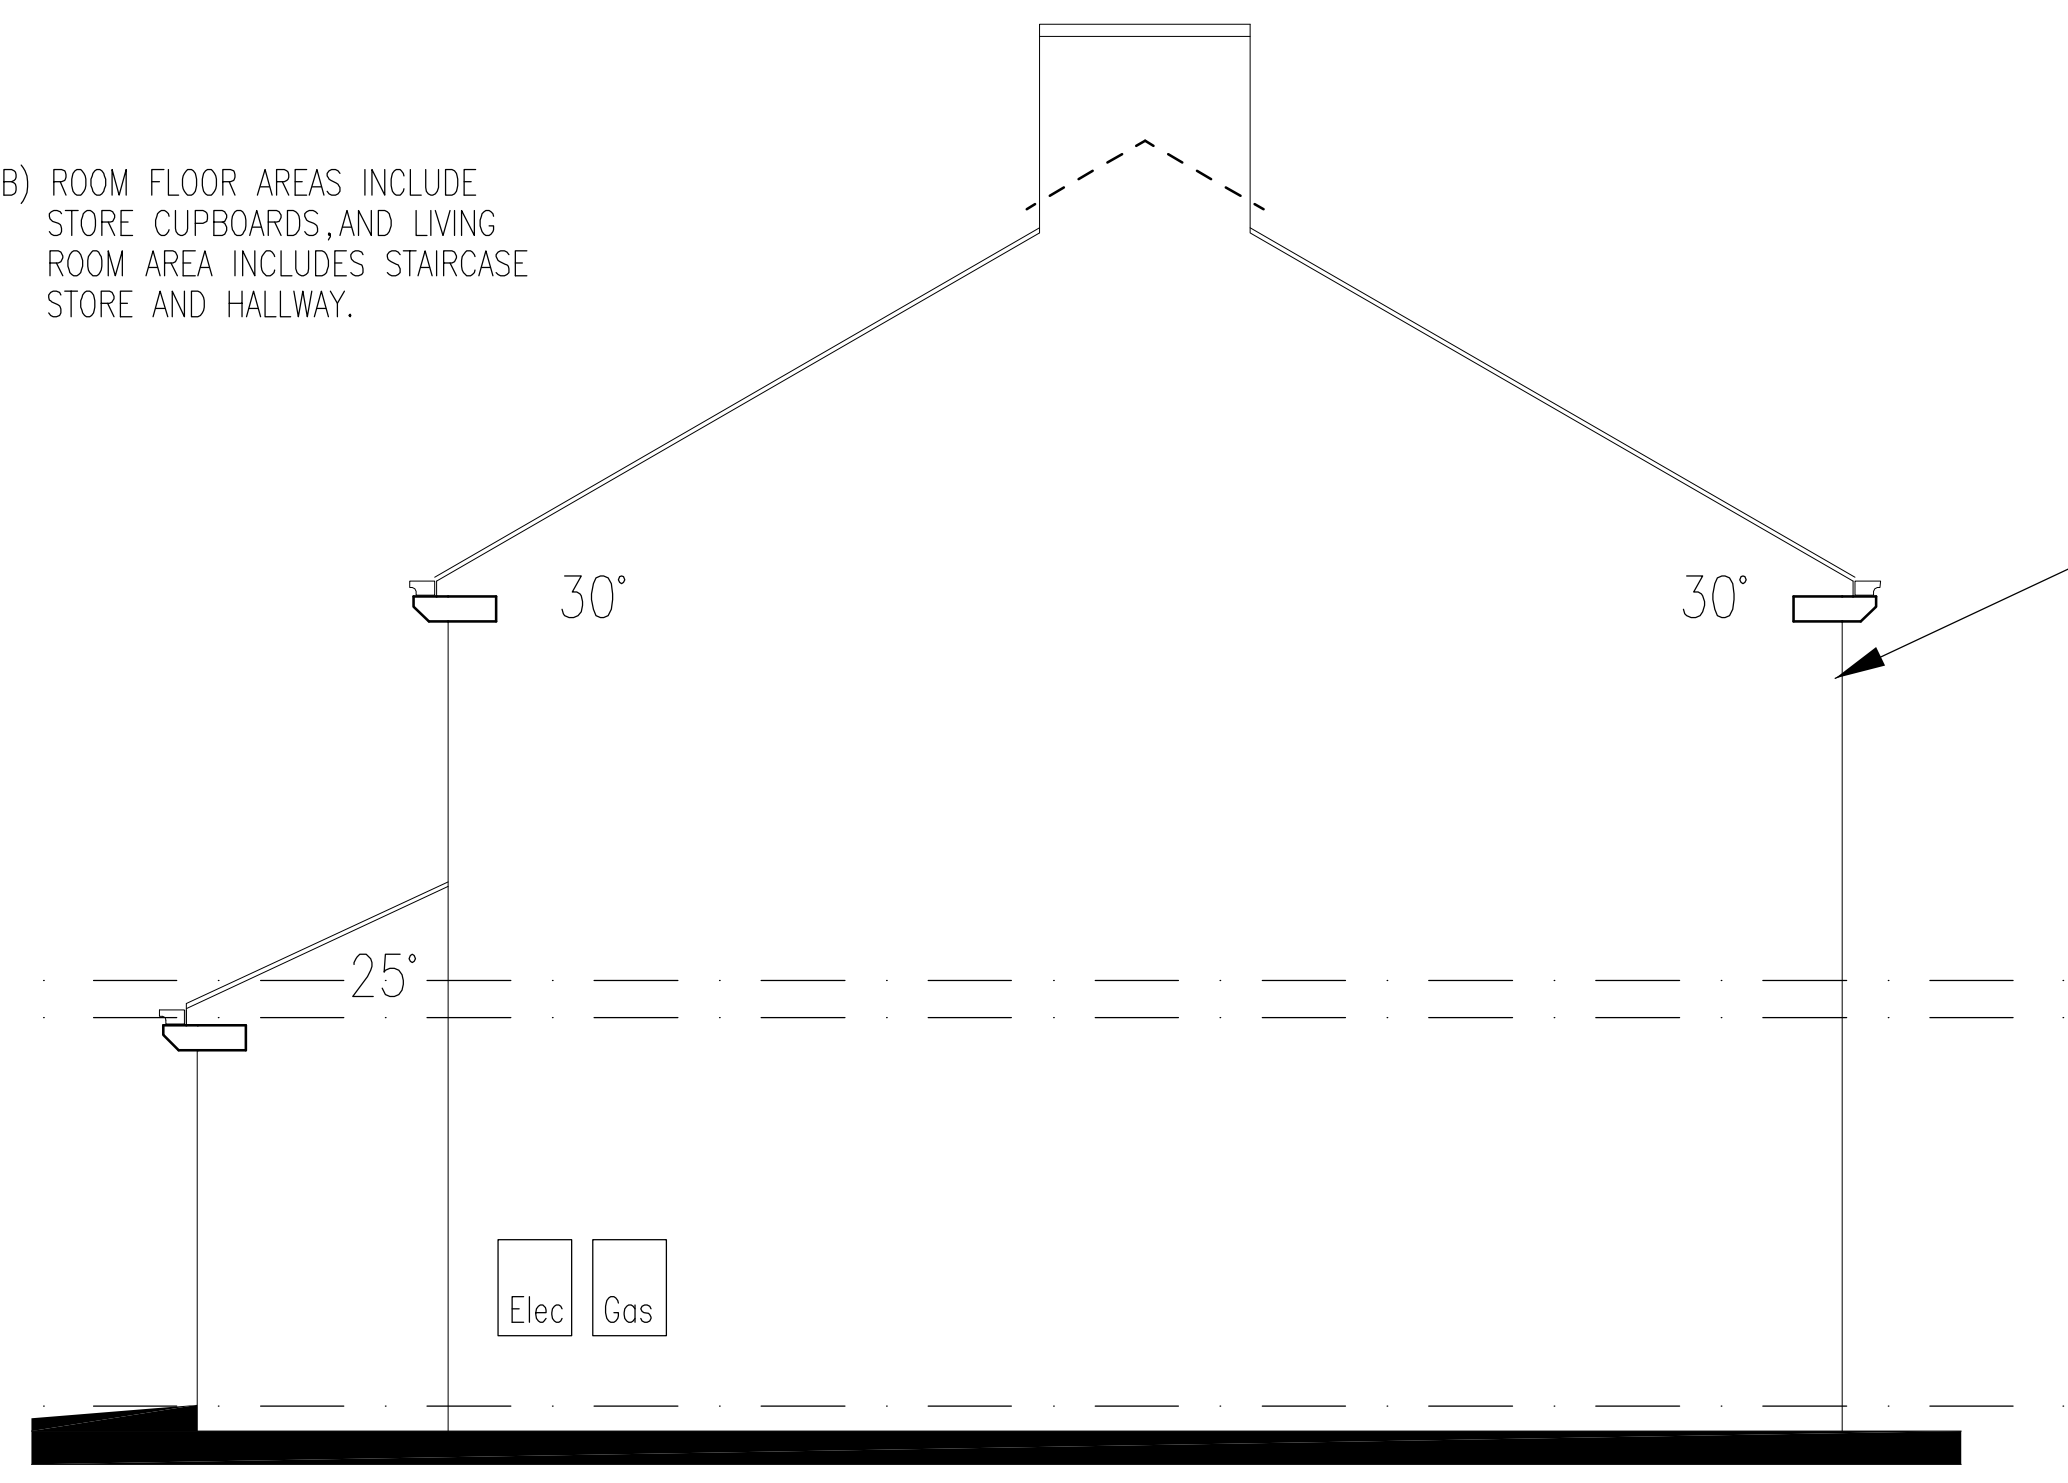

Side Elevation

All External Walls to be Constructed using Wimpey Building Products 'Darlstone' Buff / Black Buff or similar approved materials.

- REV. C - Front and Rear Doors Changed To Timber and S.V.P.s to be Located Internally To Plot Nos.1A-6A & 31A-36A only. J.M.E. 10/03/94.
- REV. B - Flag window seperated from rear door and Front door changed to Cooper Clarke SC2. J.M.E. 07/03/94.
- REV. A - Plan and Elevational changes J.M.E. 09/12/93.

ROWTHORNE DEVELOPMENTS LTD.
 ROWTHORNE HOUSE
 ST. WERBURGH'S ROAD
 CHORLTON-CUM-HARDY
 MANCHESTER M21 8UF
 061-861-8844

HOUSING DEVELOPMENT
 ROUGHFIELDS
 HADFIELD
 GLOSSOP
 DRG.No.083BED03C

3 Bed 5 Person Semi-Detached House

Scale 1:100